


6/23/16



PROJ. REFERENCE NO.	SHEET NO.
B-4414	X-4

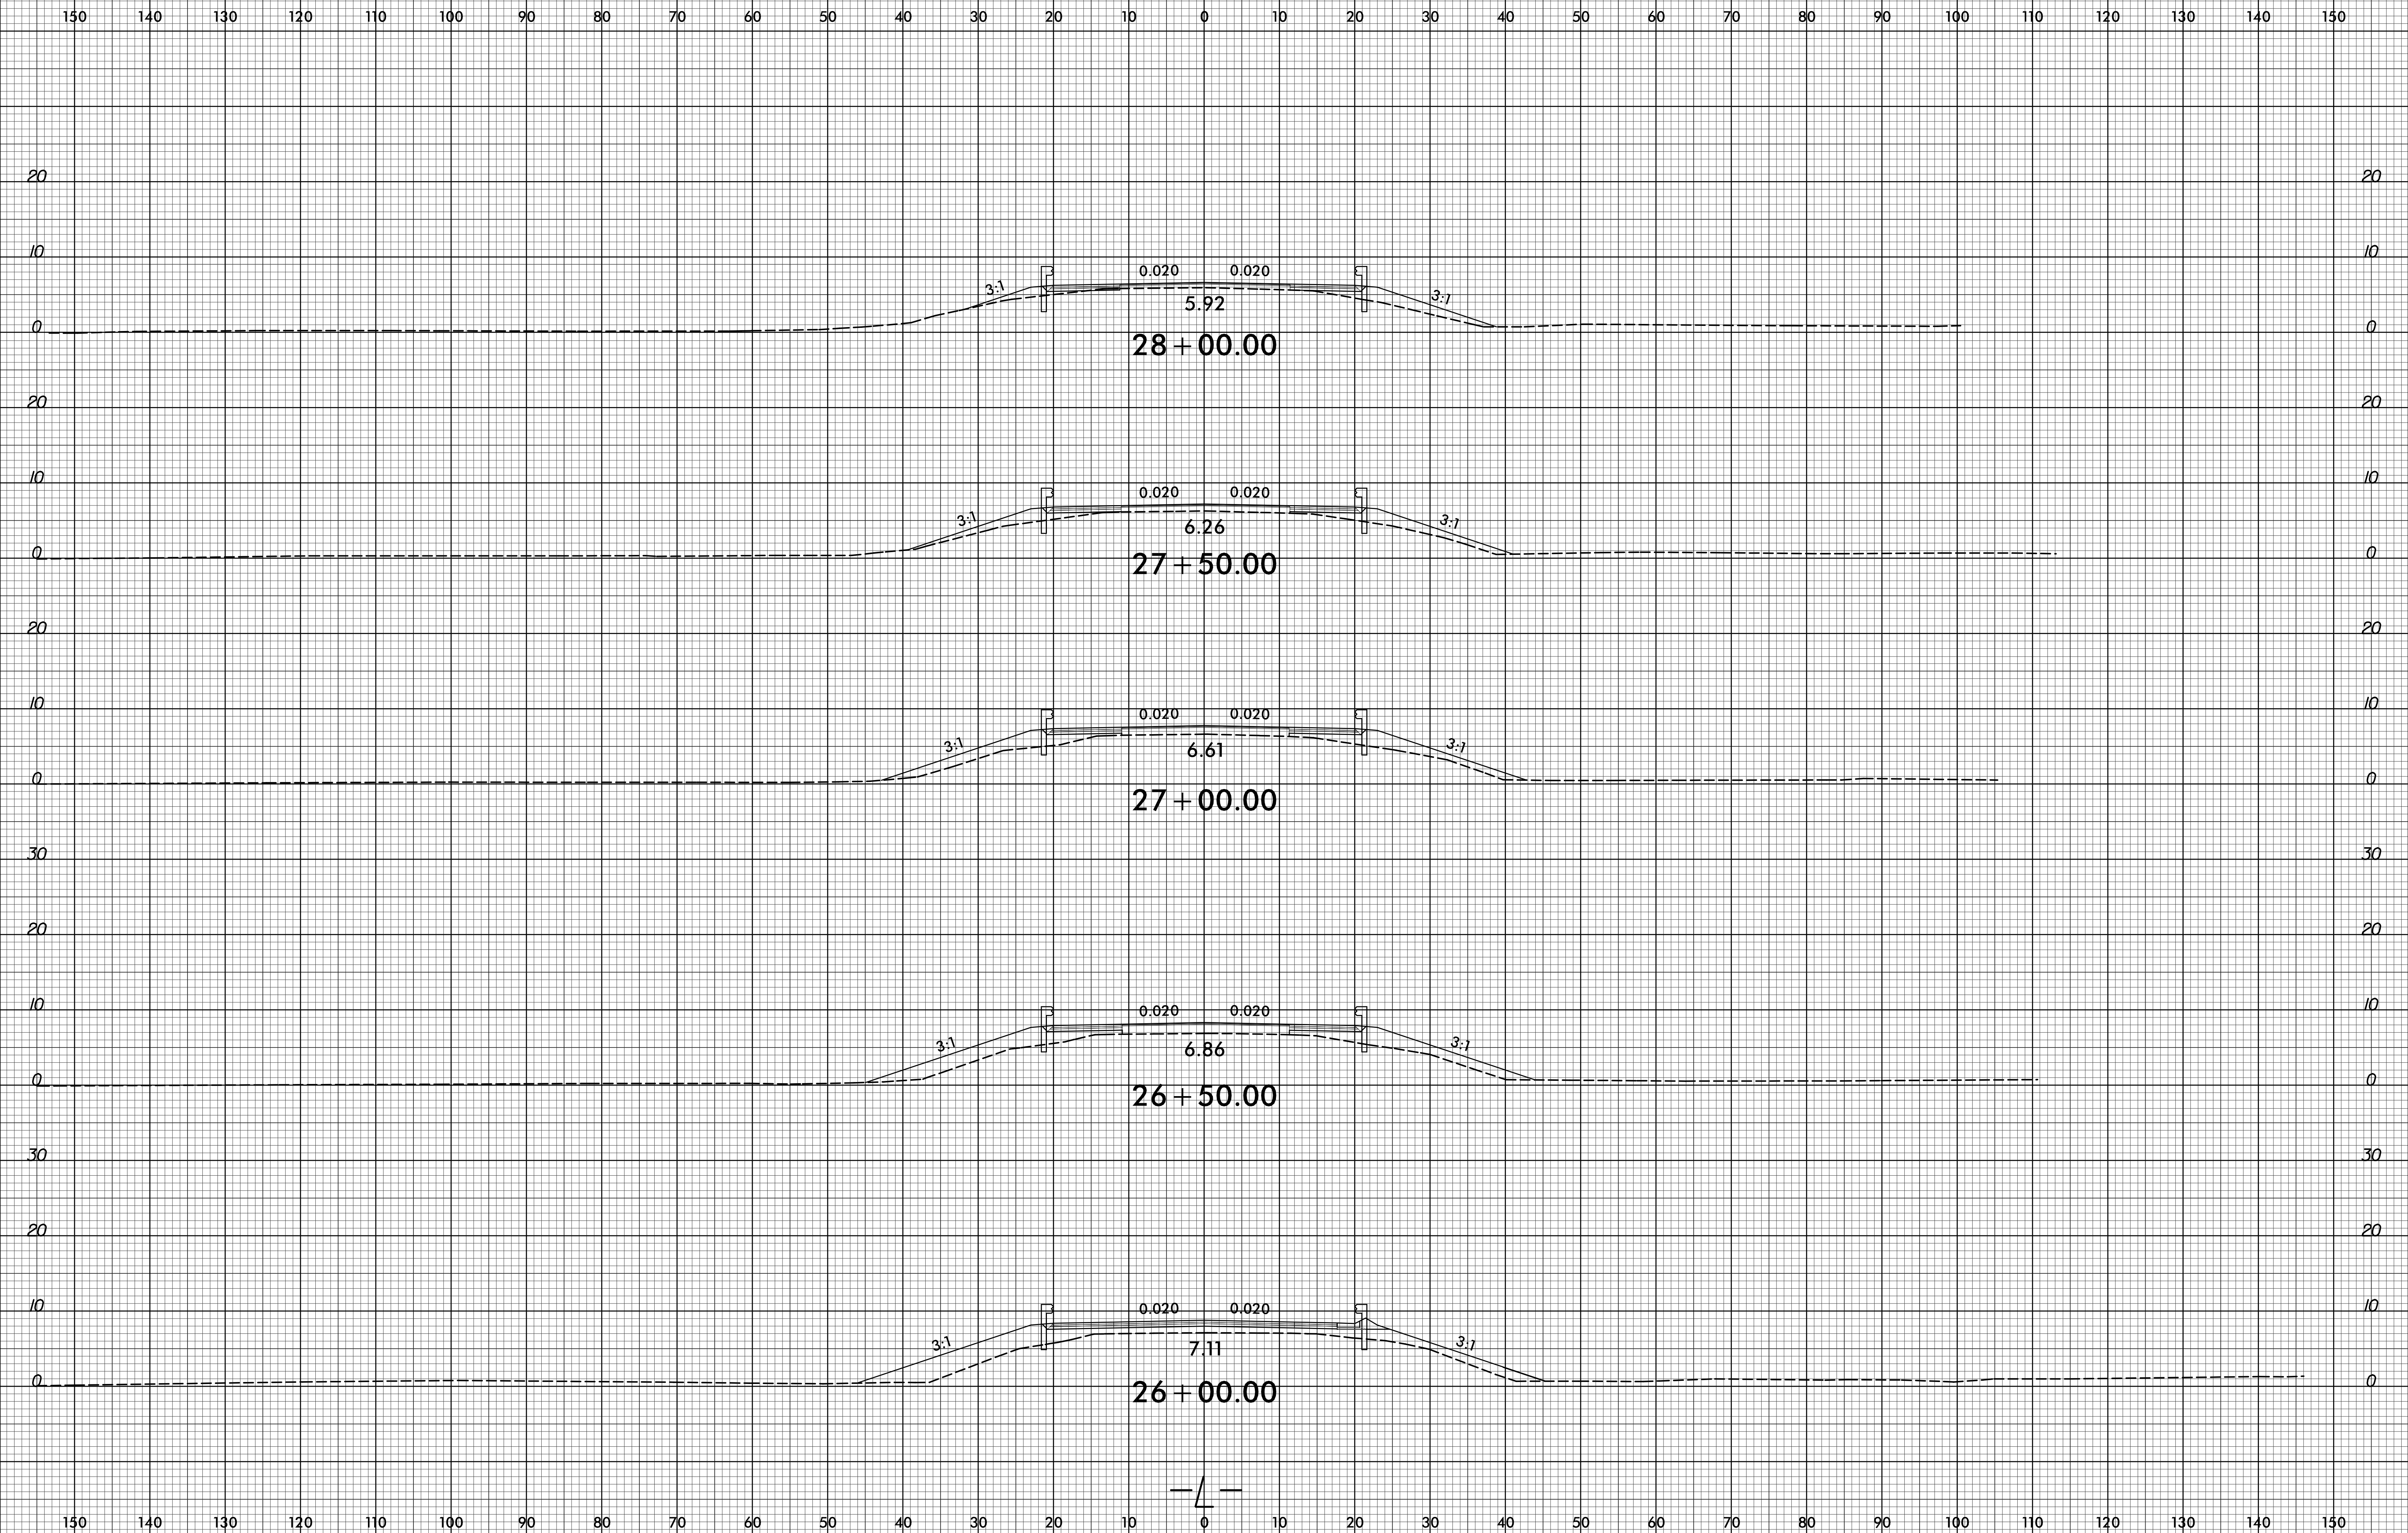

1/3/2020
 S:\ncdp\B-4414\roadway\Cross-Modeling\B4414_rdy_xp.dgn
 User:rlower