



6/23/16

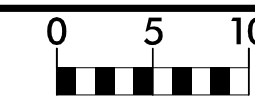

PROJ. REFERENCE NO.	B-4414
---------------------	--------

SHEET NO.	X-5
-----------	-----

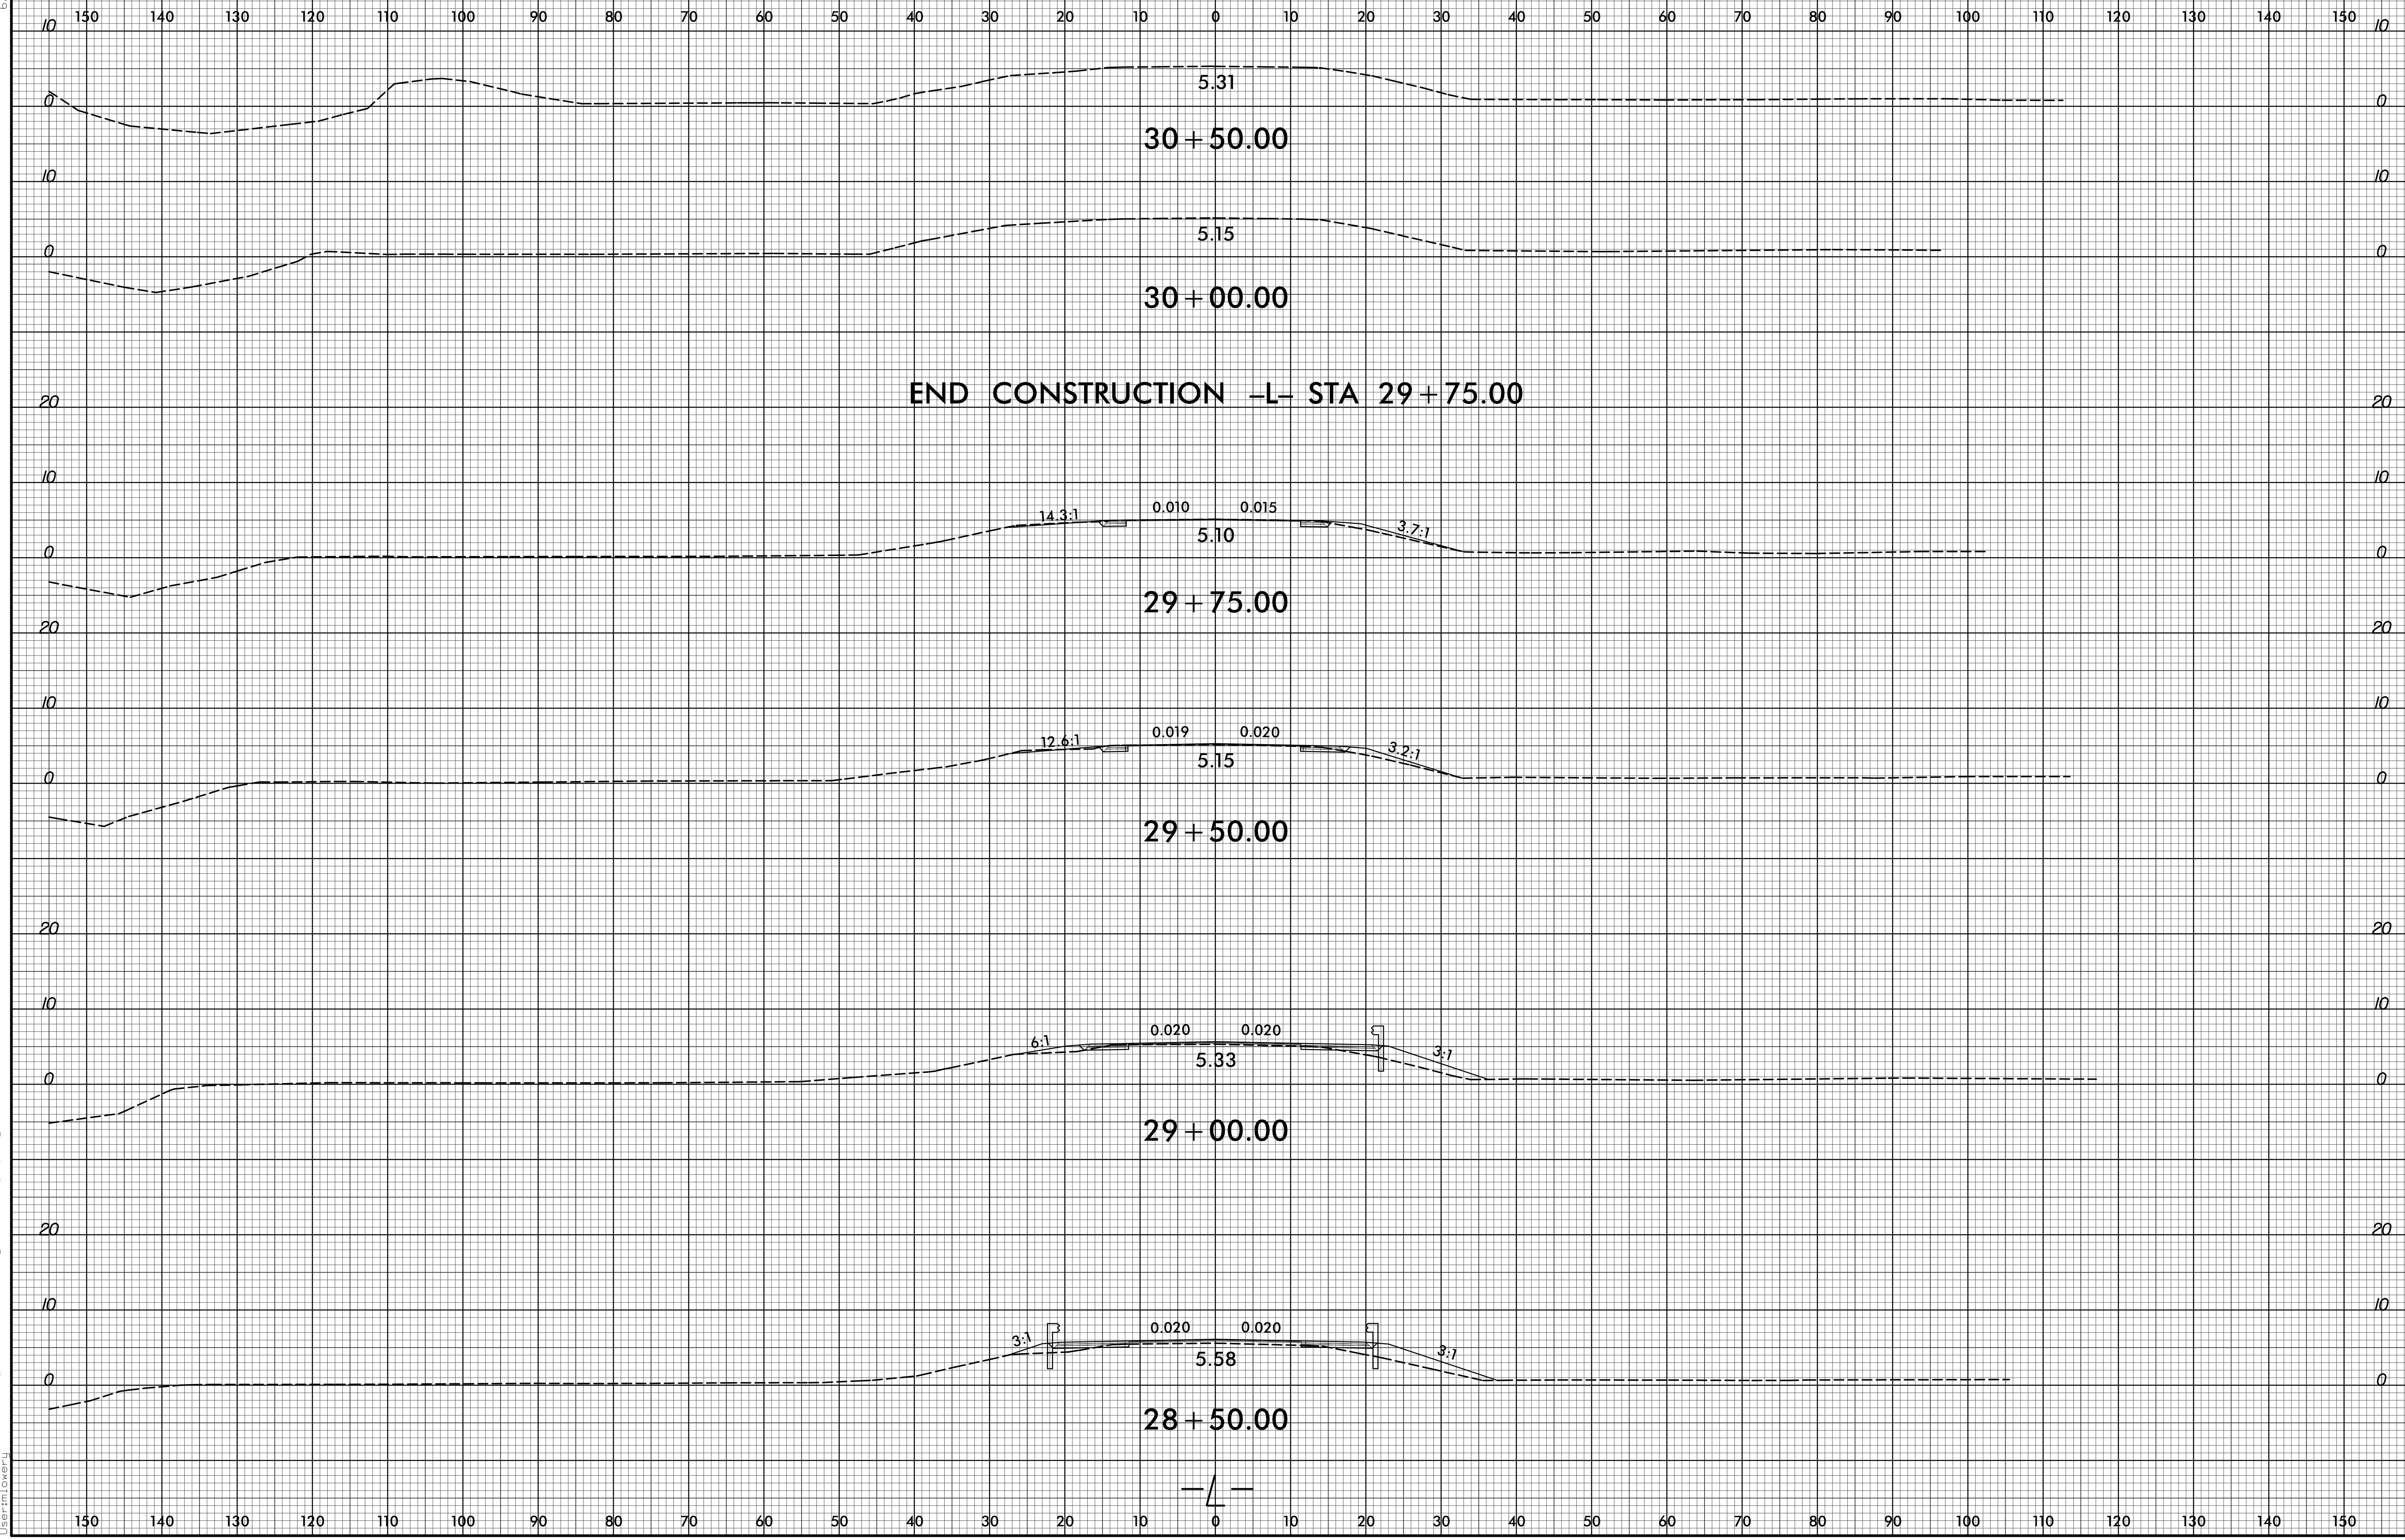

1/3/2020
 S:\ncdop\B-4414\roadway\CorridorModeling\B4414_rdy_xp.dgn
 User:rlower