


PROJECT NO. B-4414
BEAUFORT COUNTY
 STATION: 24+78.90 -L-

SHEET 2 OF 2

PARTIAL PLAN OF SPANS
 FOR BARRIER RAIL DETAILS & REINFORCING STEEL,
 SEE "CONCRETE BARRIER RAIL" SHEETS.

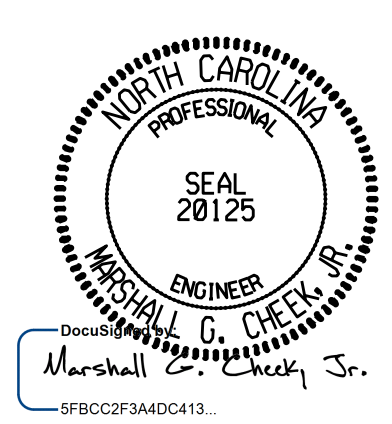

STATE OF NORTH CAROLINA
 DEPARTMENT OF TRANSPORTATION
 RALEIGH
 SUPERSTRUCTURE
 PLAN OF SPAN

DRAWN BY : S. B. WILLIAMS DATE : 1-20
 CHECKED BY : MGC DATE : 2-20
 DESIGN ENGINEER OF RECORD: MGC DATE : 03-20

10/5/2020
 X:\NCDOT\B-4414\Structures\Final Plans\Final DGNs\401.019.B-4414.SMU. S2.060043.dgn
 User:smassinople

DOCUMENT NOT CONSIDERED FINAL
 UNLESS ALL SIGNATURES COMPLETED

TGS ENGINEERS
 706 HILLSBOROUGH STREET
 SUITE 200
 RALEIGH, NC 27603
 PH (919) 773-8887
 CORP. LICENSE NO.: C-0275

REVISIONS						SHEET NO.
NO.	BY:	DATE:	NO.	BY:	DATE:	S-9
1			3			TOTAL SHEETS
2			4			33