


### FRAMING PLAN

FOR SOLE PLATES, SEE "ELASTOMERIC BEARINGS" SHEET.

PROJECT NO. B-4414  
BEAUFORT COUNTY  
 STATION: 24+78.90 -L-

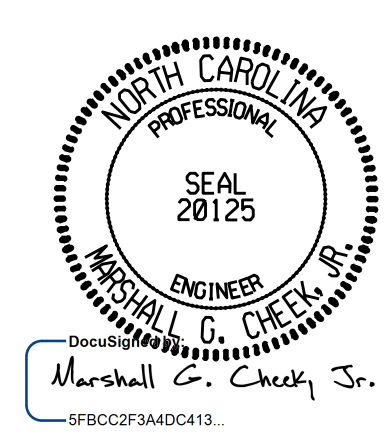

STATE OF NORTH CAROLINA  
 DEPARTMENT OF TRANSPORTATION  
 RALEIGH  
 SUPERSTRUCTURE  
 FRAMING PLAN  
 (SPANS A, B, & C)

DRAWN BY : STM DATE : 12/19  
 CHECKED BY : MGC DATE : 12/19  
 DESIGN ENGINEER OF RECORD: MGC DATE : 03/20

DOCUMENT NOT CONSIDERED FINAL UNLESS ALL SIGNATURES COMPLETED						REVISIONS						SHEET NO.	
TGS ENGINEERS 706 HILLSBOROUGH STREET SUITE 200 RALEIGH, NC 27603 PH (919) 773-8887 CORP. LICENSE NO.: C-0275						NO.	BY:	DATE:	NO.	BY:	DATE:	S-10	
						1			3			TOTAL SHEETS	
						2			4			33	