


T.I.P.: B-5302

**STATE OF NORTH CAROLINA
DEPARTMENT OF TRANSPORTATION**

**SIGNING PLAN
BEAUFORT COUNTY**

**LOCATION: REPLACE BRIDGE NO. 3 OVER NORFOLK
SOUTHERN RAILROAD ON US 17 BUS.**

<small>TIP NO.</small> B-5302	<small>SHEET NO.</small> SIGN-1
<small>APPROVED:</small> _____	
<small>DATE:</small> _____	
	
<small>2/19/2019 7:54 AM PS</small>	
DOCUMENT NOT CONSIDERED FINAL UNLESS ALL SIGNATURES COMPLETED	

PAY ITEM NOTES

- 1 DISPOSAL OF SIGN SYSTEM, WOOD
- 2 DISPOSAL OF SUPPORT, WOOD
- 3 RELOCATE SIGN ON NEW SUPPORTS

GENERAL NOTES

- . SIGNS FURNISHED BY STATE
- . IF REMOVAL OR RELOCATION OF SIGNS ON PRIVATE STREET (NON-STATE MAINTAINED) IS REQUIRED DUE TO CONSTRUCTION, THE CONTRACTOR SHALL INFORM THE ENGINEER. THE WORK WILL BE COMPLETED BY OTHERS.
- . WHEN NOT STATIONED OR DIMENSIONED ON PLANS, ALL 'E' AND 'F' SIGNS SHALL BE FIELD LOCATED BY THE ENGINEER
- . ALL EXISTING SIGNS ON "U" CHANNEL POST WITHIN THE PROJECT LIMITS SHALL BE REMOVED AND DISPOSED OF UNLESS OTHERWISE NOTED ON PLANS.
- . WHEN EXISTING SIGNS ARE REMOVED AND INSTALLED ON NEW SUPPORTS, THE RE-ERECTION SHALL IMMEDIATELY FOLLOW THE REMOVAL.
- . THE BACKGROUND FOR TYPE E & F SIGNS SHALL BE TYPE C REFLECTIVE SHEETING.

SUMMARY OF QUANTITIES

ITEM NO.		ITEM DESCRIPTION	QUANTITY	UNIT
DESC. NO.	SECT. NO.			
4082000000	903	SUPPORTS, WOOD	50	LF
4102000000	904	SIGN ERECTION, TYPE E	1	EA
4108000000	904	SIGN ERECTION, TYPE F	1	EA
4116100000	904	SIGN ERECTION, RELOCATE SIGN TYPE D	1	EA
4141000000	907	DISPOSAL OF SUPPORT, WOOD	1	EA
4158000000	907	DISPOSAL OF SIGN SYSTEM, WOOD	2	EA

ROADWAY STANDARD DRAWING


THE FOLLOWING ROADWAY STANDARDS AS APPEAR IN "ROADWAY STANDARD DRAWINGS" - PROJECT SERVICES UNIT - N.C. DEPARTMENT OF TRANSPORTATION - RALEIGH, N.C., DATED JANUARY 2018 ARE APPLICABLE TO THIS PROJECT AND BY REFERENCE HEREBY ARE CONSIDERED A PART OF THESE PLANS:

<u>STD. NO.</u>	<u>TITLE</u>
903.20	WOOD SIGN SUPPORTS
904.10	ORIENTATION OF GROUND MOUNTED SIGNS
904.50	MOUNTING OF TYPE 'D', 'E' AND 'F' SIGNS ON 'U' CHANNEL POSTS

INDEX


<u>SHEET NO.</u>	<u>DESCRIPTION</u>
SIGN-1	TITLE SHEET
SIGN-2	TYPE E & F SIGNS
SIGN-3	SIGNING PLAN DETAIL

PLAN PREPARED FOR N.C.D.O.T. BY:

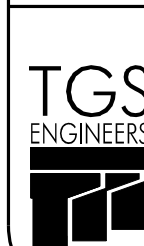


TGS ENGINEERS
706 HILLSBOROUGH ST.
SUITE 200
RALEIGH, NC 27603
PH (919) 773-8887
CORP. LICENSE NO. : C-0275

TOMMY REGISTER, PE PROJECT ENGINEER
PAUL SCHULKEN, EI DESIGN TECHNICIAN

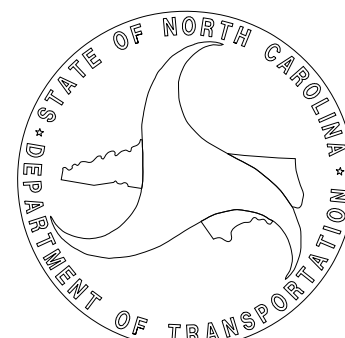

APPROVED: _____
 DATE: _____

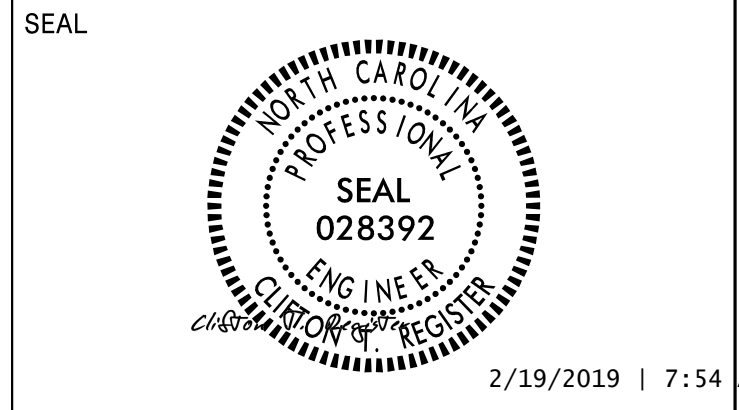


**DOCUMENT NOT CONSIDERED FINAL
 UNLESS ALL SIGNATURES COMPLETED**

TGS ENGINEERS
 706 HILLSBOROUGH ST. SUITE 200
 RALEIGH, NC 27603
 PH (919) 773-8887
 CORP. LICENSE NO.: C-0275

TYPE "E"

401 QUANTITY REQ'D 1

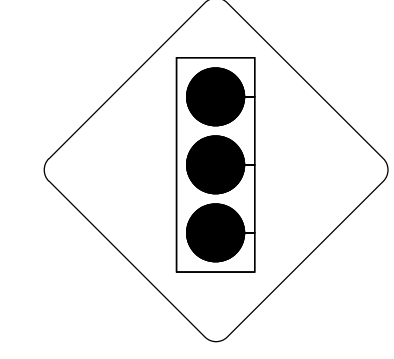

48 X 48
W3-3

ONE "U" POST PER SIGN

TYPE "F"

501 QUANTITY REQ'D 1



36 X 18
M3-1


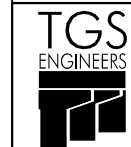
36 X 18
M4-3


36 X 36
M1-4

ONE "U" POST PER SIGN

TYPE "E" & "F" SIGNS

2/4/2019
 X:\N600T\B-5302\Traffic\Signing\CADD\Signing Layout\Plans\250_006_B-5302_Sgn_SGN_02(Type_E).dgn
 User: pschulken

TIP NO. B-5302	SHEET NO. SIGN-3
APPROVED: _____	
DATE: _____	
SEAL	
	
2/19/2019 7:54 AM PS	
DOCUMENT NOT CONSIDERED FINAL UNLESS ALL SIGNATURES COMPLETED	
 TGS ENGINEERS 706 HILLSBOROUGH ST., SUITE 200 RALEIGH, NC 27603 PH (919) 773-8887 CORP. LICENSE NO.: C-0275	

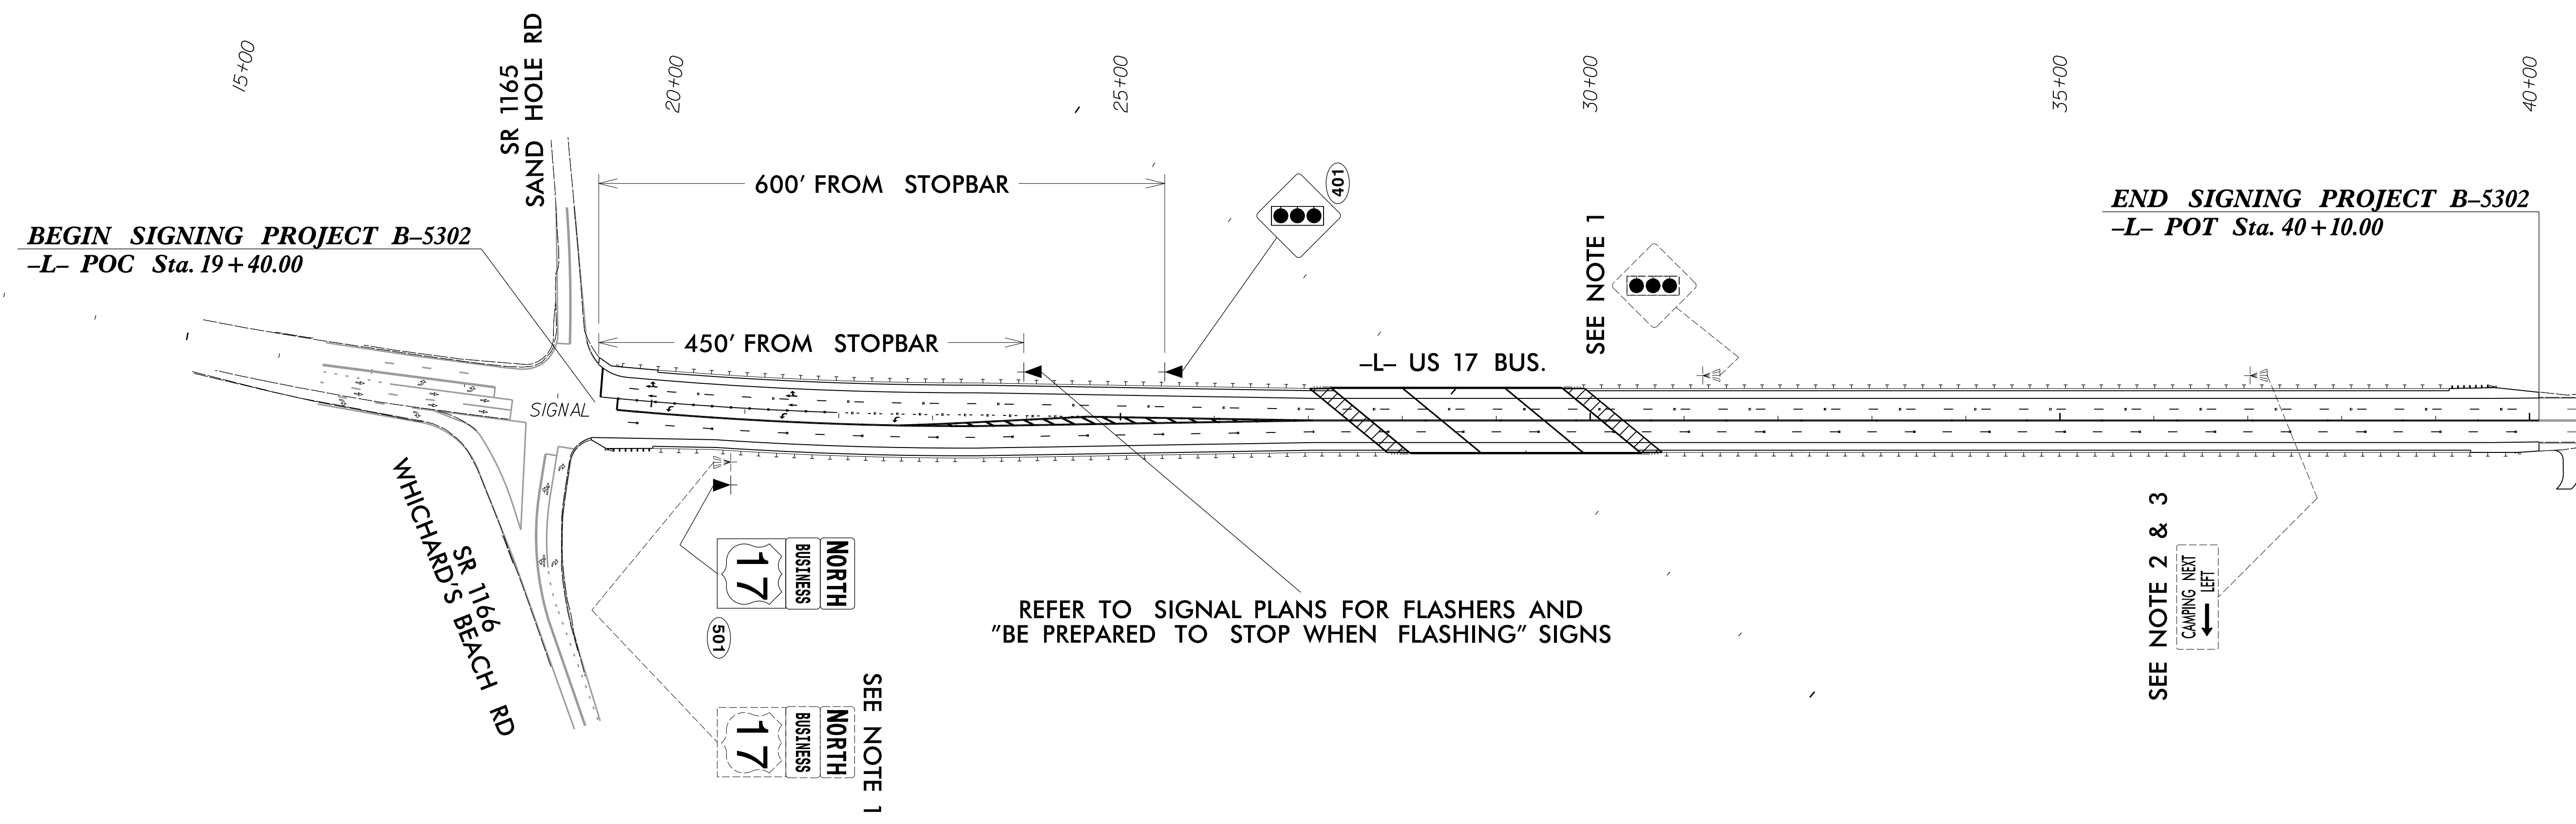

- PROJECT NOTES**
- 1 DISPOSAL OF SIGN SYSTEM, WOOD
 - 2 DISPOSAL OF SUPPORT, WOOD
 - 3 RELOCATE SIGN ON NEW SUPPORTS

SIGNING PLAN DETAIL

8/17/99
 2/4/2019
 X:\NCDOT\B-5302\Traffic\Signing\CADD\Signing_Layout\Plans\250_009_B-5302_Sgn_SGN_03.dgn
 User: pschulken