


5/28/19

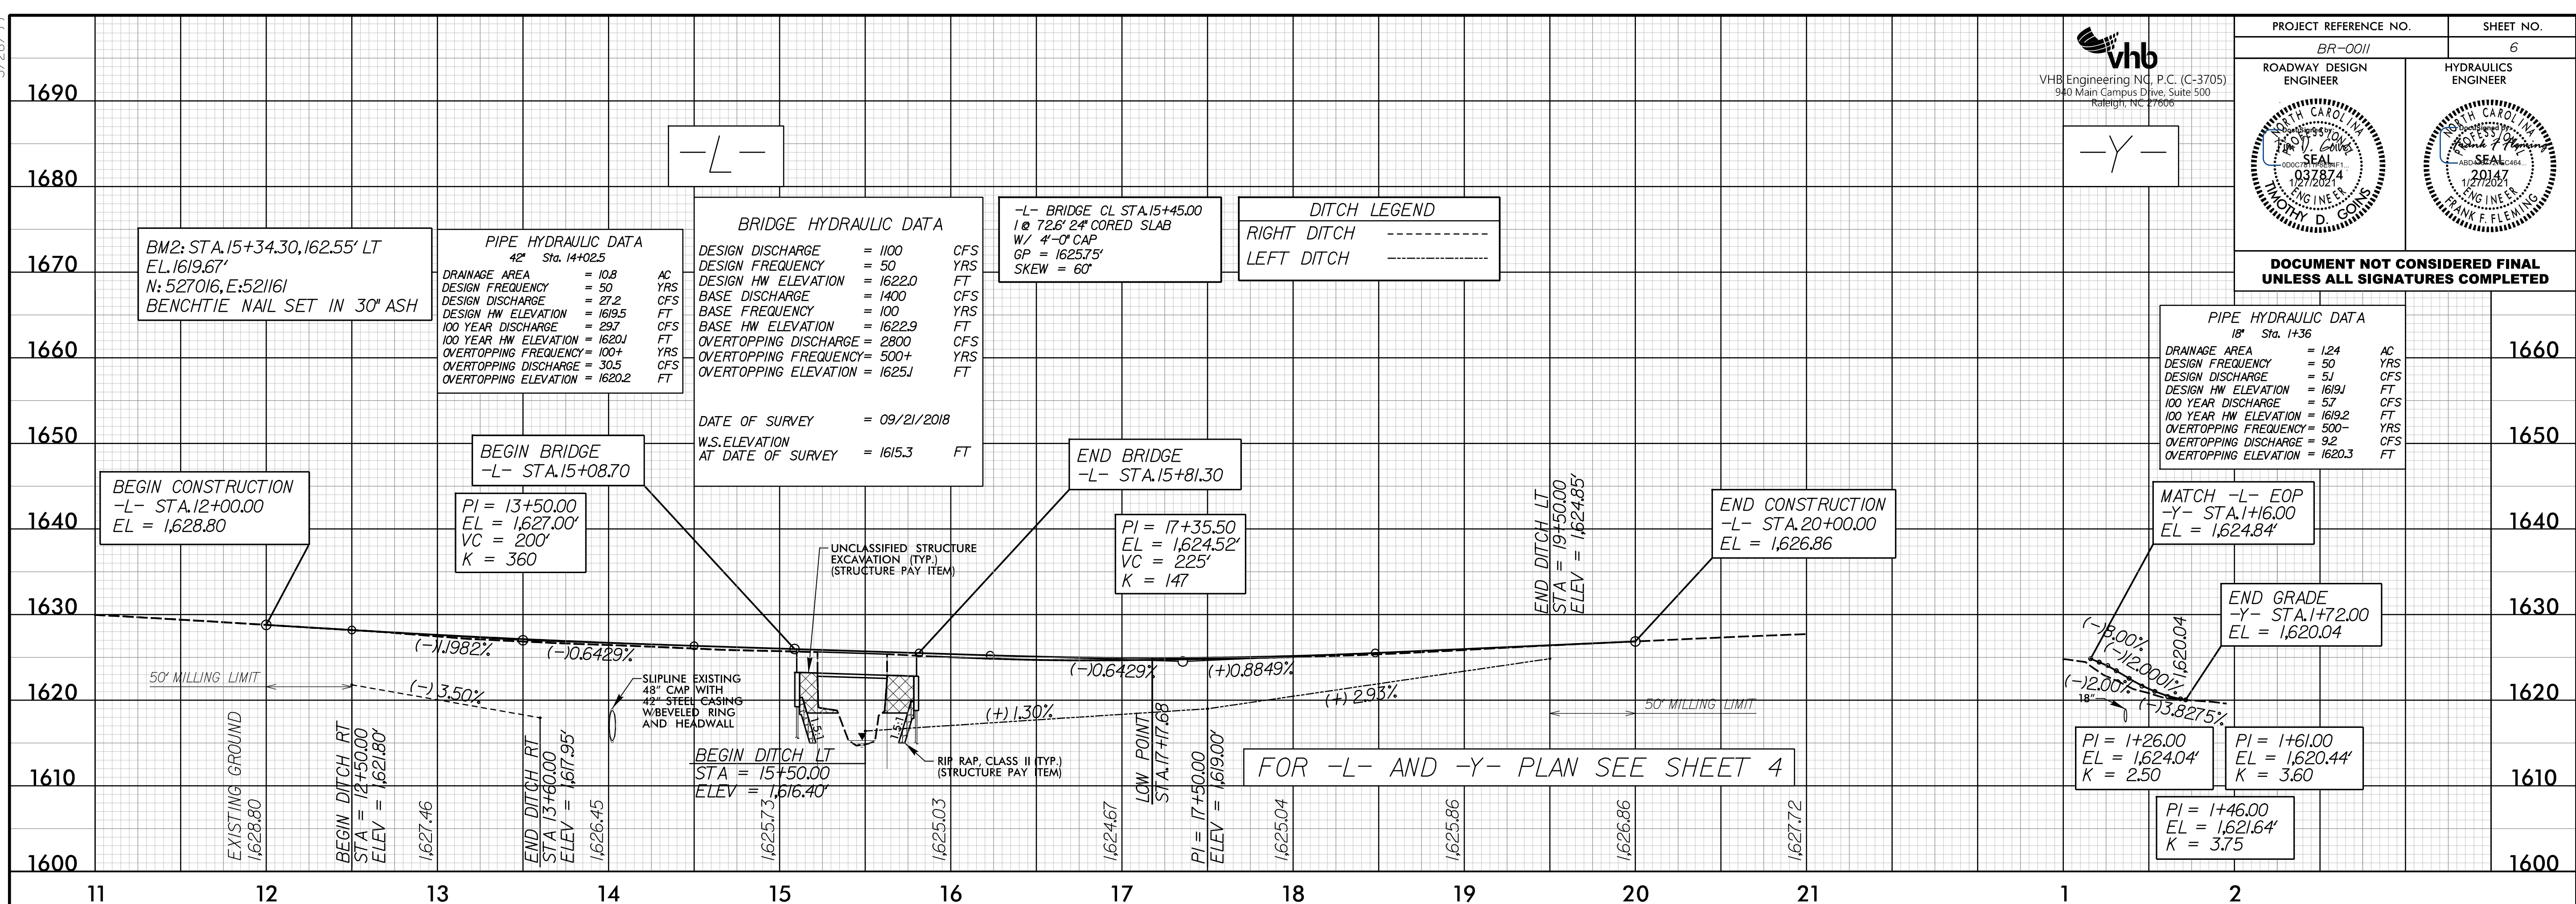

PROJECT REFERENCE NO. BR-001	SHEET NO. 6
ROADWAY DESIGN ENGINEER	HYDRAULICS ENGINEER

DOCUMENT NOT CONSIDERED FINAL UNLESS ALL SIGNATURES COMPLETED



1627/06/19 - rdu - pfl - 06.dgn

