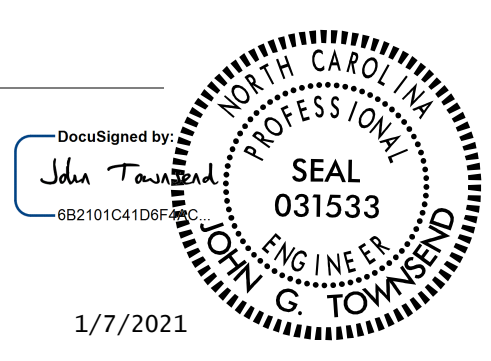



**FIGURE A**

**NOTES**

- 1- REFER TO THE TRAFFIC CONTROL PLANS FOR TEMPORARY SHORING LOCATIONS AND NOTES.
- 2- REFER TO THE "TEMPORARY SHORING" PROJECT SPECIAL PROVISION FOR INFORMATION ABOUT TEMPORARY SHORING AND TEMPORARY GUARDRAIL.
- 3- TEMPORARY GUARDRAIL IS REQUIRED IF TEMPORARY SHORING IS LOCATED WITHIN THE CLEAR ZONE IN ACCORDANCE WITH THE AASHTO ROADSIDE DESIGN GUIDE.
- 4- AT THE CONTRACTOR'S OPTION OR IF THE MINIMUM REQUIRED CLEAR DISTANCE IS NOT AVAILABLE, ATTACH GUARDRAIL TO THE TRAFFIC SIDE OF THE TEMPORARY SHORING EXCEPT FOR GUARDRAIL ABOVE TEMPORARY WALLS. TEMPORARY GUARDRAIL WITH THE MINIMUM REQUIRED CLEAR DISTANCE IS REQUIRED ABOVE TEMPORARY WALLS.
- 5- USE NCDOT TEMPORARY GUARDRAIL IN ACCORDANCE WITH SECTIONS 860 AND 1260 OF THE STANDARD SPECIFICATIONS.
- 6- TEMPORARY GUARDRAIL REQUIREMENTS FOR TEMPORARY WALLS APPLY TO TEMPORARY MECHANICALLY STABILIZED EARTH (MSE) WALLS AND TEMPORARY SOIL NAIL WALLS.
- 7- SET TEMPORARY GUARDRAIL WITH A MINIMUM HORIZONTAL DISTANCE OF 4 FT BETWEEN THE FACE OF GUARDRAIL AND THE EDGE OF THE NEAREST TRAFFIC LANE AS SHOWN IN FIGURE A UNLESS OTHERWISE SHOWN IN THE PLANS AND OR AS APPROVED BY THE ENGINEER.

1/7/2021  
 R:\T\offic\TMP\BR-0011.tc\_tmp\_02-02A.dgn  
 User:jtownsend

APPROVED: _____ DATE: _____		
<b>TEMPORARY GUARDRAIL AT TEMPORARY SHORING LOCATIONS</b>		
<b>DOCUMENT NOT CONSIDERED FINAL UNLESS ALL SIGNATURES COMPLETED</b>		