


APPROVED: _____


DATE: _____

SEAL

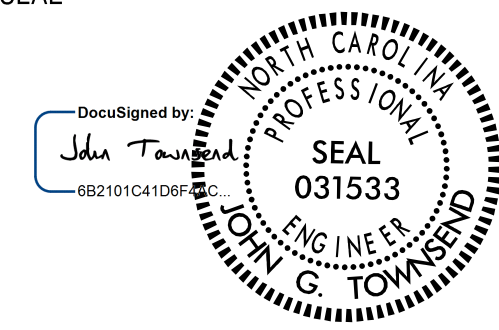


1/11/2021

**DOCUMENT NOT CONSIDERED FINAL
UNLESS ALL SIGNATURES COMPLETED**

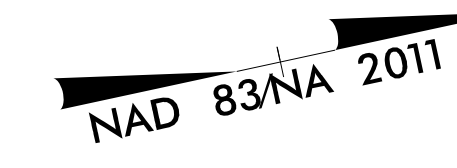

PAVEMENT MARKING SCHEDULE	
SYMBOL	DESCRIPTION
COLD APPLIED PLASTIC	
C1	WHITE EDGELINE (4")
C13	YELLOW DOUBLE CENTER (4")
THERMOPLASTIC	
T1	WHITE EDGELINE (4", 90 MIL.)
T13	YELLOW DOUBLE CENTER (4", 90 MIL.)
PAVEMENT MARKERS	
MA	PERMANENT RAISED MARKER, YELLOW/YELLOW
ME	SNOWPLOWABLE, YELLOW/YELLOW

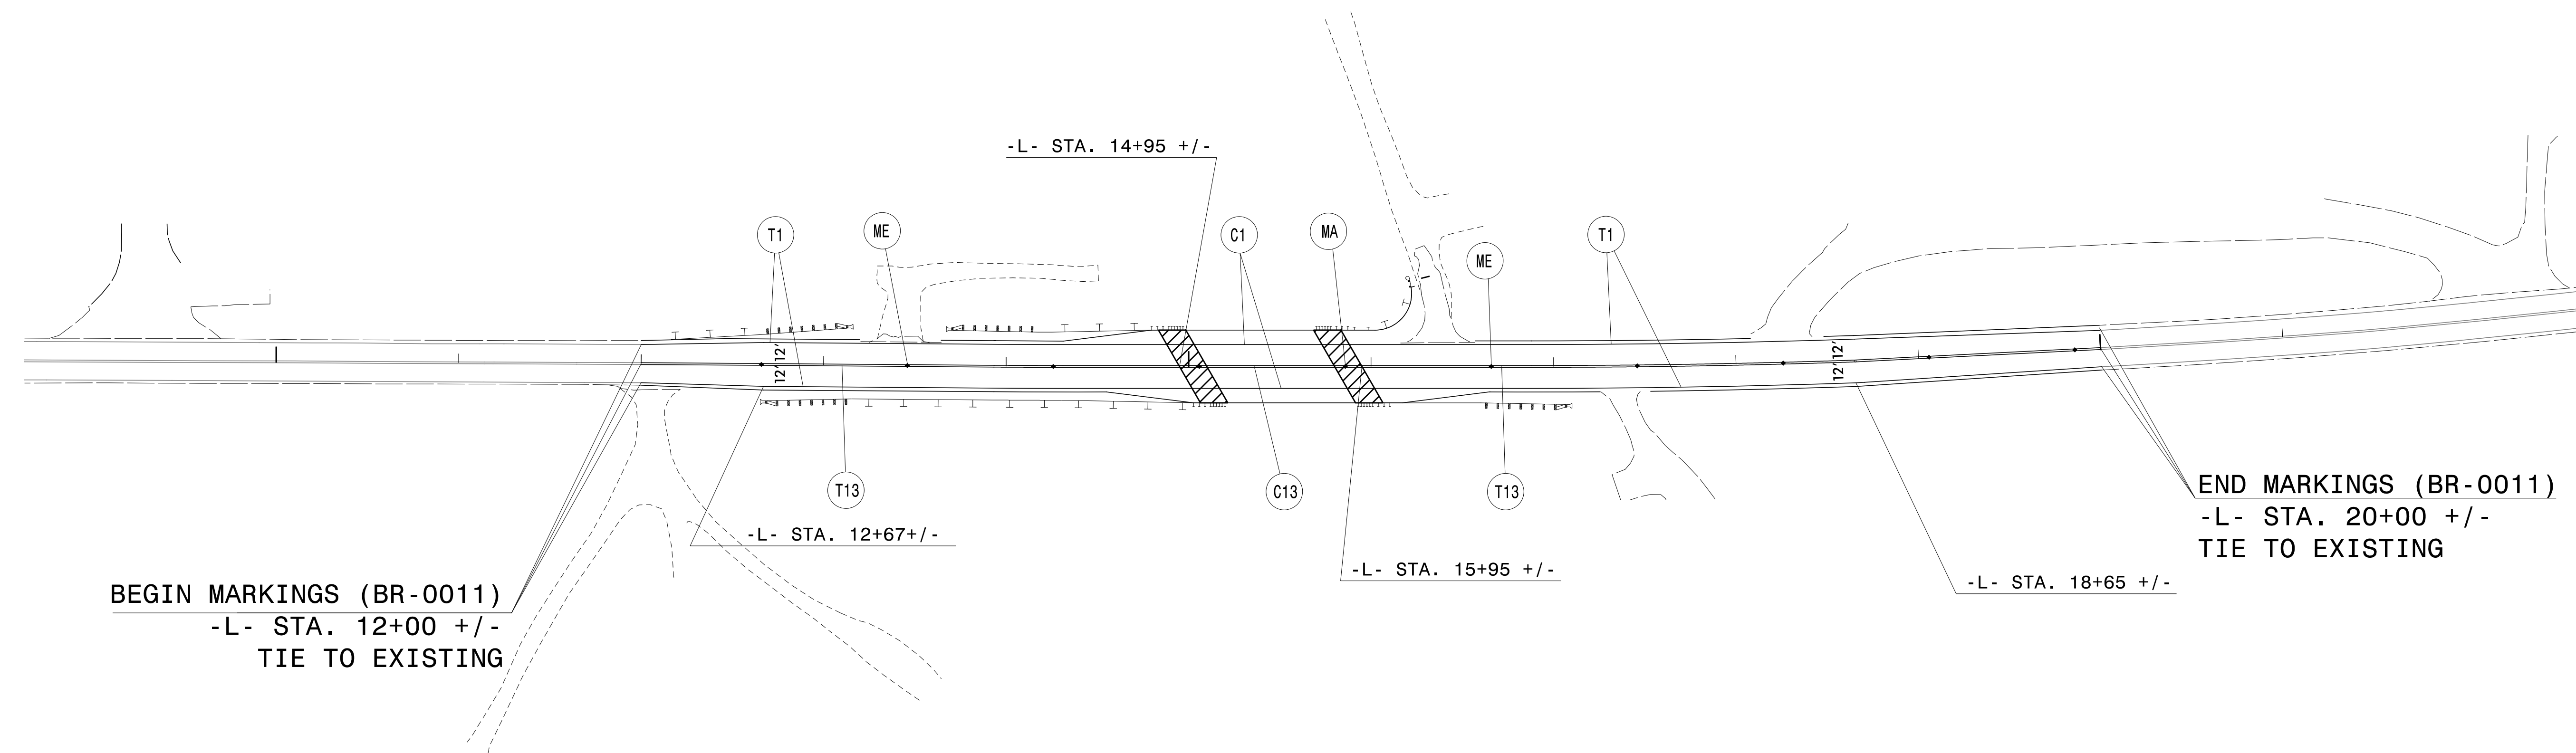

1/11/2021
 R:\Projects\pvm\Markings\BR-0011.tc.pmp.psh02.dgn
 User:jtowndse

PAVEMENT MARKING DETAIL