


DocuSigned by:  
**Jacob Gray**  
45958708310742A

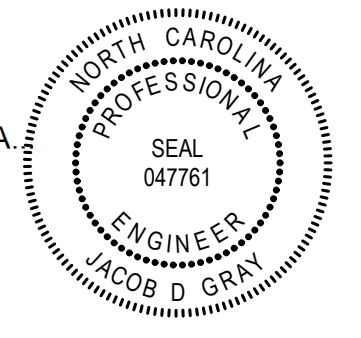

# STATE OF NORTH CAROLINA DIVISION OF HIGHWAYS

## UTILITIES PLAN SHEET SYMBOLS

### PROPOSED WATER SYMBOLS

Water Line (Sized as Shown)	—————
111/4 Degree Bend	++
221/2 Degree Bend	+x
45 Degree Bend	+x
90 Degree Bend	+†
Plug	■
Tee	†
Cross	††
Reducer	▶
Gate Valve	GV
Butterfly Valve	BV
Tapping Valve	TV
Line Stop	LS
Line Stop with Bypass	LS/BP
Blow Off	BO
Fire Hydrant	PFH
Relocate Fire Hydrant	PFH
Remove Fire Hydrant	REM FH
Water Meter	PWM
Relocate Water Meter	PWM
Remove Water Meter	REM WM
Water Pump Station	PSC(W)
RPZ Backflow Preventer	RPZ
DCV Backflow Preventer	PBEP
Relocate RPZ Backflow Preventer	RPZ
Relocate DCV Backflow Preventer	PBEP

### PROPOSED SEWER SYMBOLS

Gravity Sewer Line (Sized as Shown)	—————
Force Main Sewer Line (Sized as Shown)	—————
Manhole (Sized per Note)	●
Sewer Pump Station	PSC(SS)

### PROPOSED MISCELLANEOUS UTILITIES SYMBOLS

Power Pole	⊙
Telephone Pole	⊙
Joint Use Pole	⊙
Telephone Pedestal	⊙
Utility Line by Others (Type as Shown)	—————
Trenchless Installation	—————
Encasement by Open Cut	—————
Encasement	—————

Thrust Block	■
Air Release Valve	AR
Utility Vault	UV
Concrete Pier	CP
Steel Pier	SP
Plan Note	← NOTE
Pay Item Note	← PAY ITEM

### EXISTING UTILITIES SYMBOLS

Power Pole	●
Telephone Pole	●
Joint Use Pole	●
Utility Pole	●
Utility Pole with Base	□
H-Frame Pole	●—●
Power Transmission Line Tower	⊥
Water Manhole	⊙
Power Manhole	⊙
Telephone Manhole	⊙
Sanitary Sewer Manhole	⊙
Hand Hole for Cable	⊙
Power Transformer	⊙
Telephone Pedestal	⊙
CATV Pedestal	⊙
Gas Valve	◇
Gas Meter	◇
Located Miscellaneous Utility Object	⊙
Abandoned According to Utility Records	AATUR
End of Information	E.O.I.

*Underground Power Line	—————
*Underground Telephone Cable	—————
*Underground Telephone Conduit	—————
*Underground Fiber Optics Telephone Cable	—————
*Underground TV Cable	—————
*Underground Fiber Optics TV Cable	—————
*Underground Gas Pipeline	—————
Aboveground Gas Pipeline	A/G Gas
*Underground Water Line	—————
Aboveground Water Line	A/G Water
*Underground Gravity Sanitary Sewer Line	—————
Aboveground Gravity Sanitary Sewer Line	A/G Sanitary Sewer
*Underground SS Forced Main Line	—————
Underground Unknown Utility Line	—————
SUE Test Hole	⊙
Water Meter	⊙
Water Valve	⊙
Fire Hydrant	⊙
Sanitary Sewer Cleanout	⊙

\*For Existing Utilities  
Utility Line Drawn from Record (Type as Shown) \_\_\_\_\_  
Designated Utility Line (Type as Shown) \_\_\_\_\_

5/14/99