
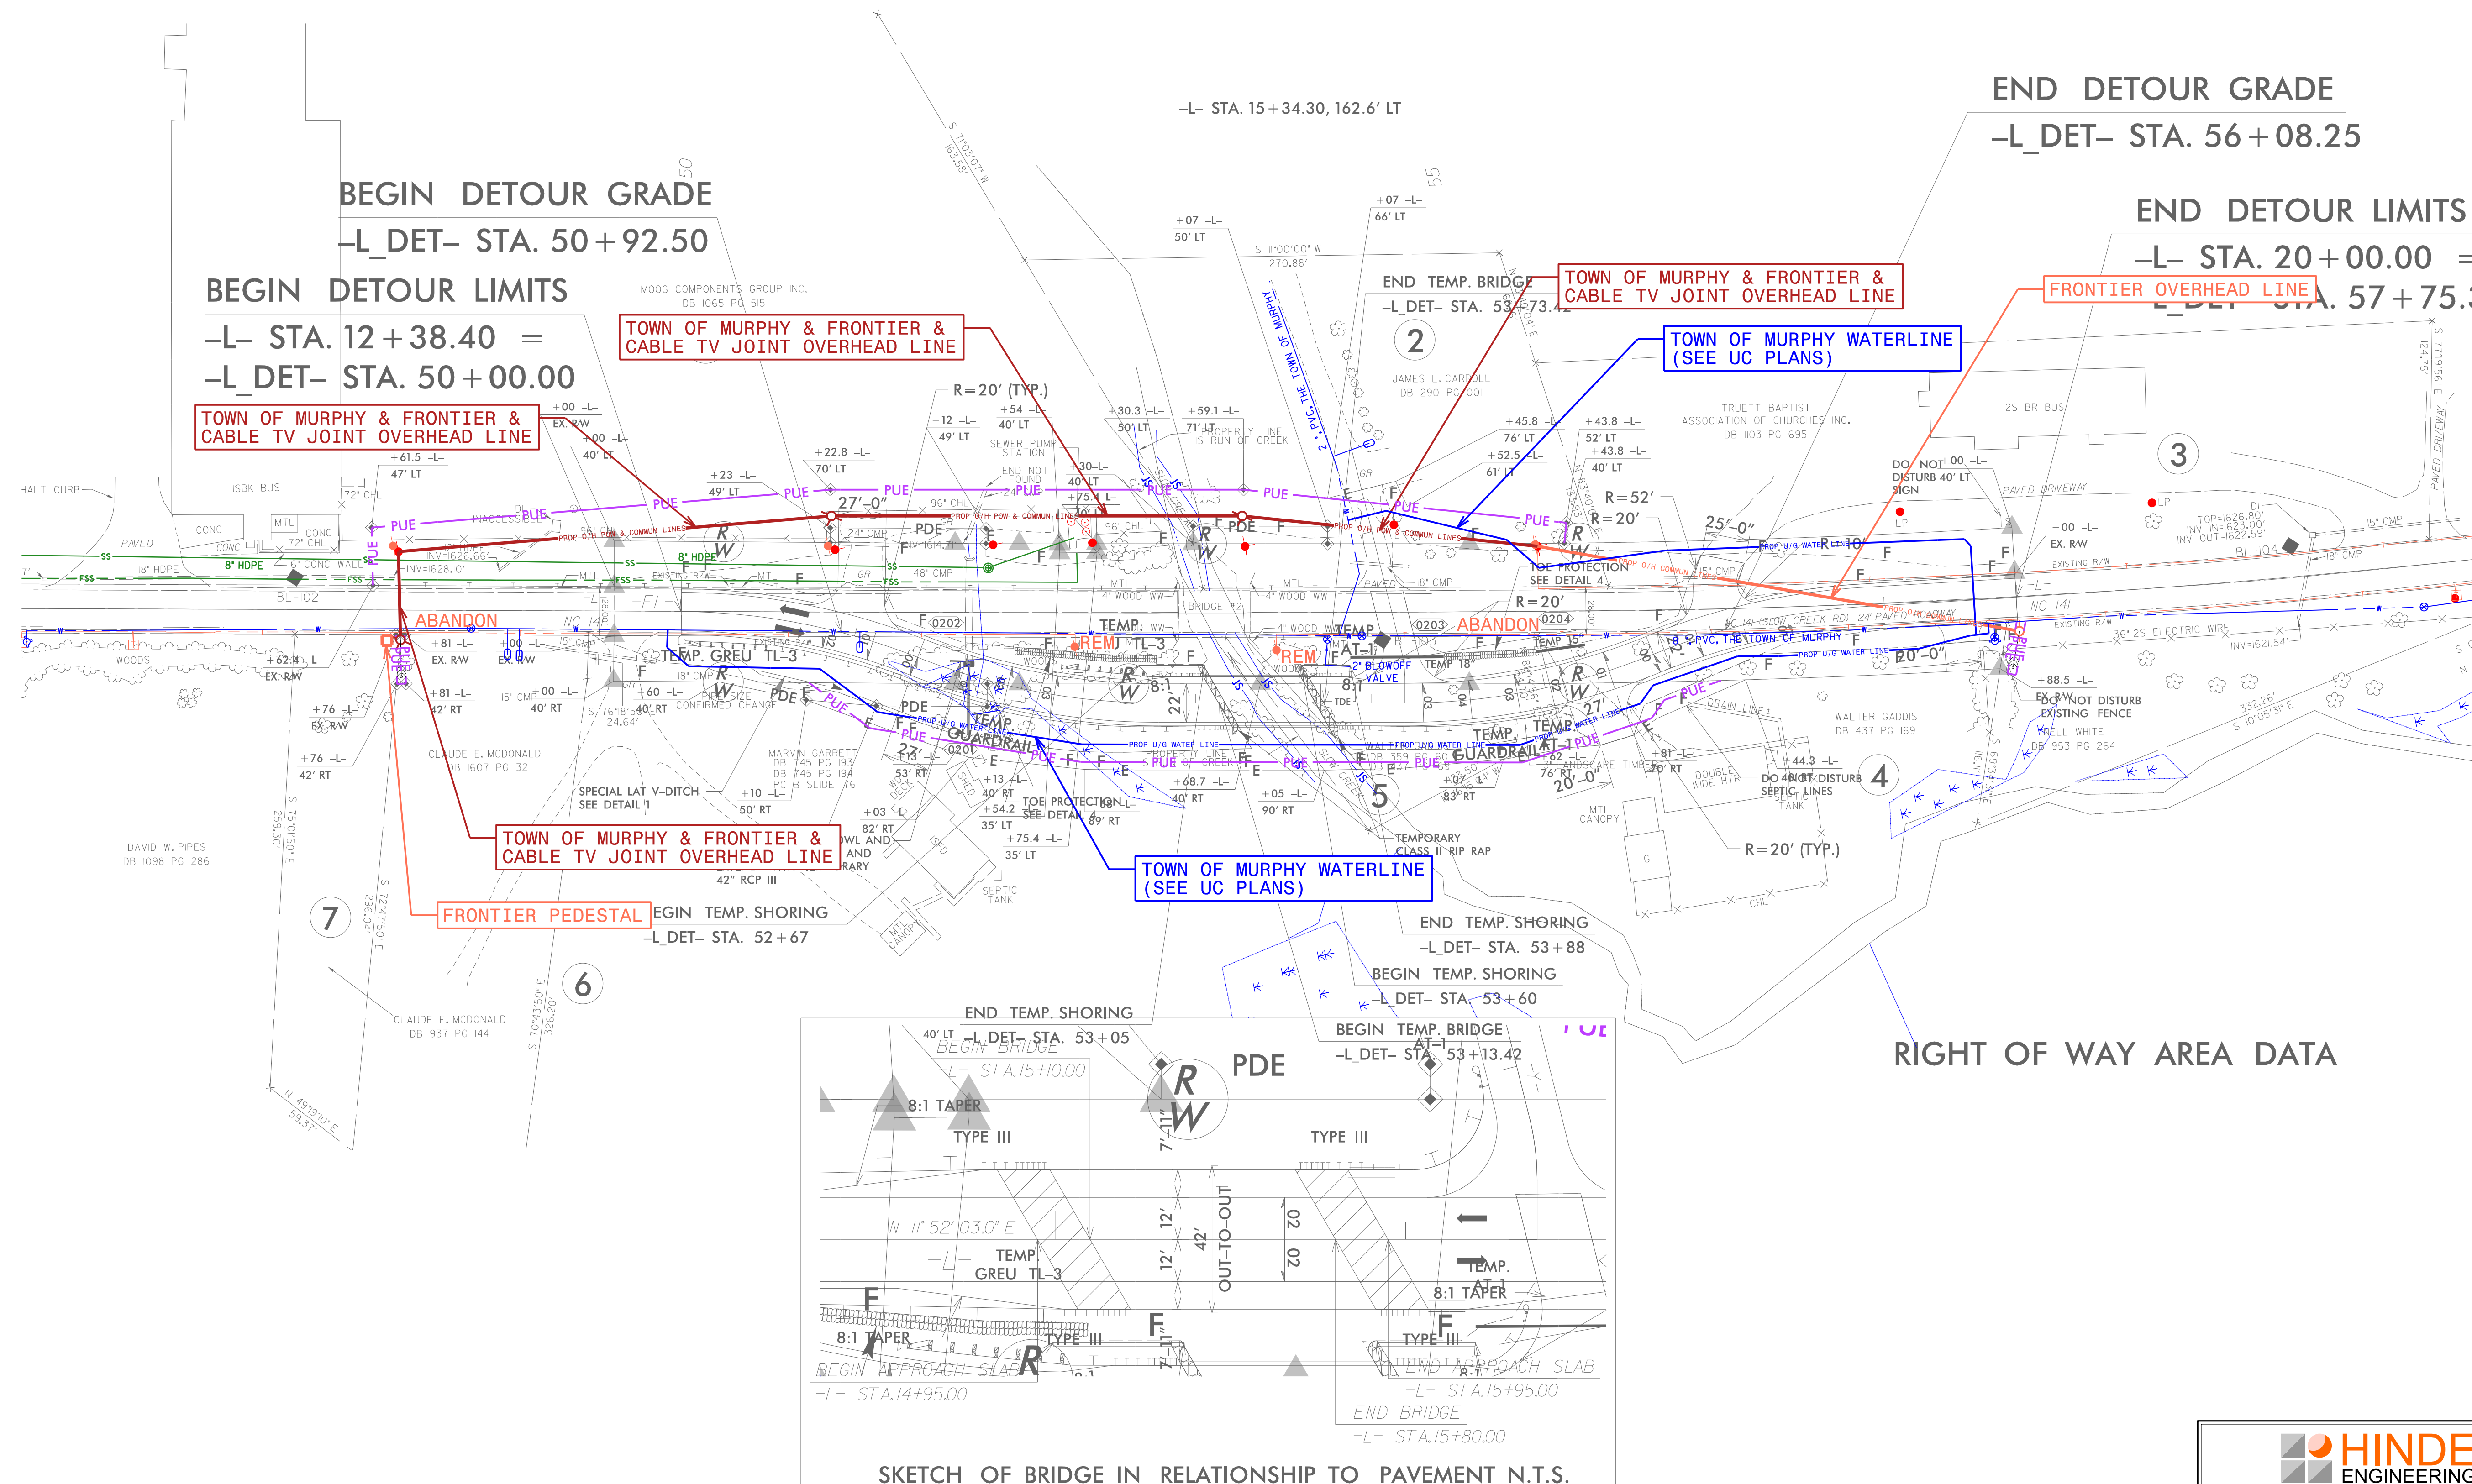


UTILITIES BY OTHERS

NOTE:
 ALL UTILITY WORK SHOWN ON THIS SHEET WILL BE DONE BY OTHERS.
 NO PAYMENT WILL BE MADE TO THE CONTRACTOR FOR UTILITY WORK SHOWN ON THIS SHEET.

DETOUR DESIGN
 SPEED = (35 MPH)

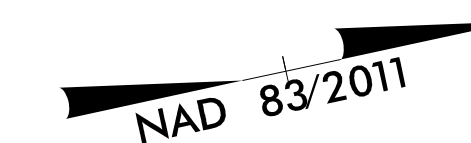

24-FEB-2011 14:42:55 PROJECTS\2018\A2018307.00_VHB_BR-0011_Div-14_Design\Utilities\Engineering\UB0011_U002_psh.dgn
 24-FEB-2011 14:42:55 PROJECTS\2018\A2018307.00_VHB_BR-0011_Div-14_Design\Utilities\Engineering\UB0011_U002_psh.dgn
 24-FEB-2011 14:42:55 PROJECTS\2018\A2018307.00_VHB_BR-0011_Div-14_Design\Utilities\Engineering\UB0011_U002_psh.dgn