



6/23/16

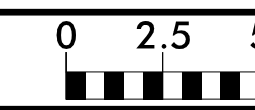

PROJ. REFERENCE NO.
BR-0011

SHEET NO.
X-5

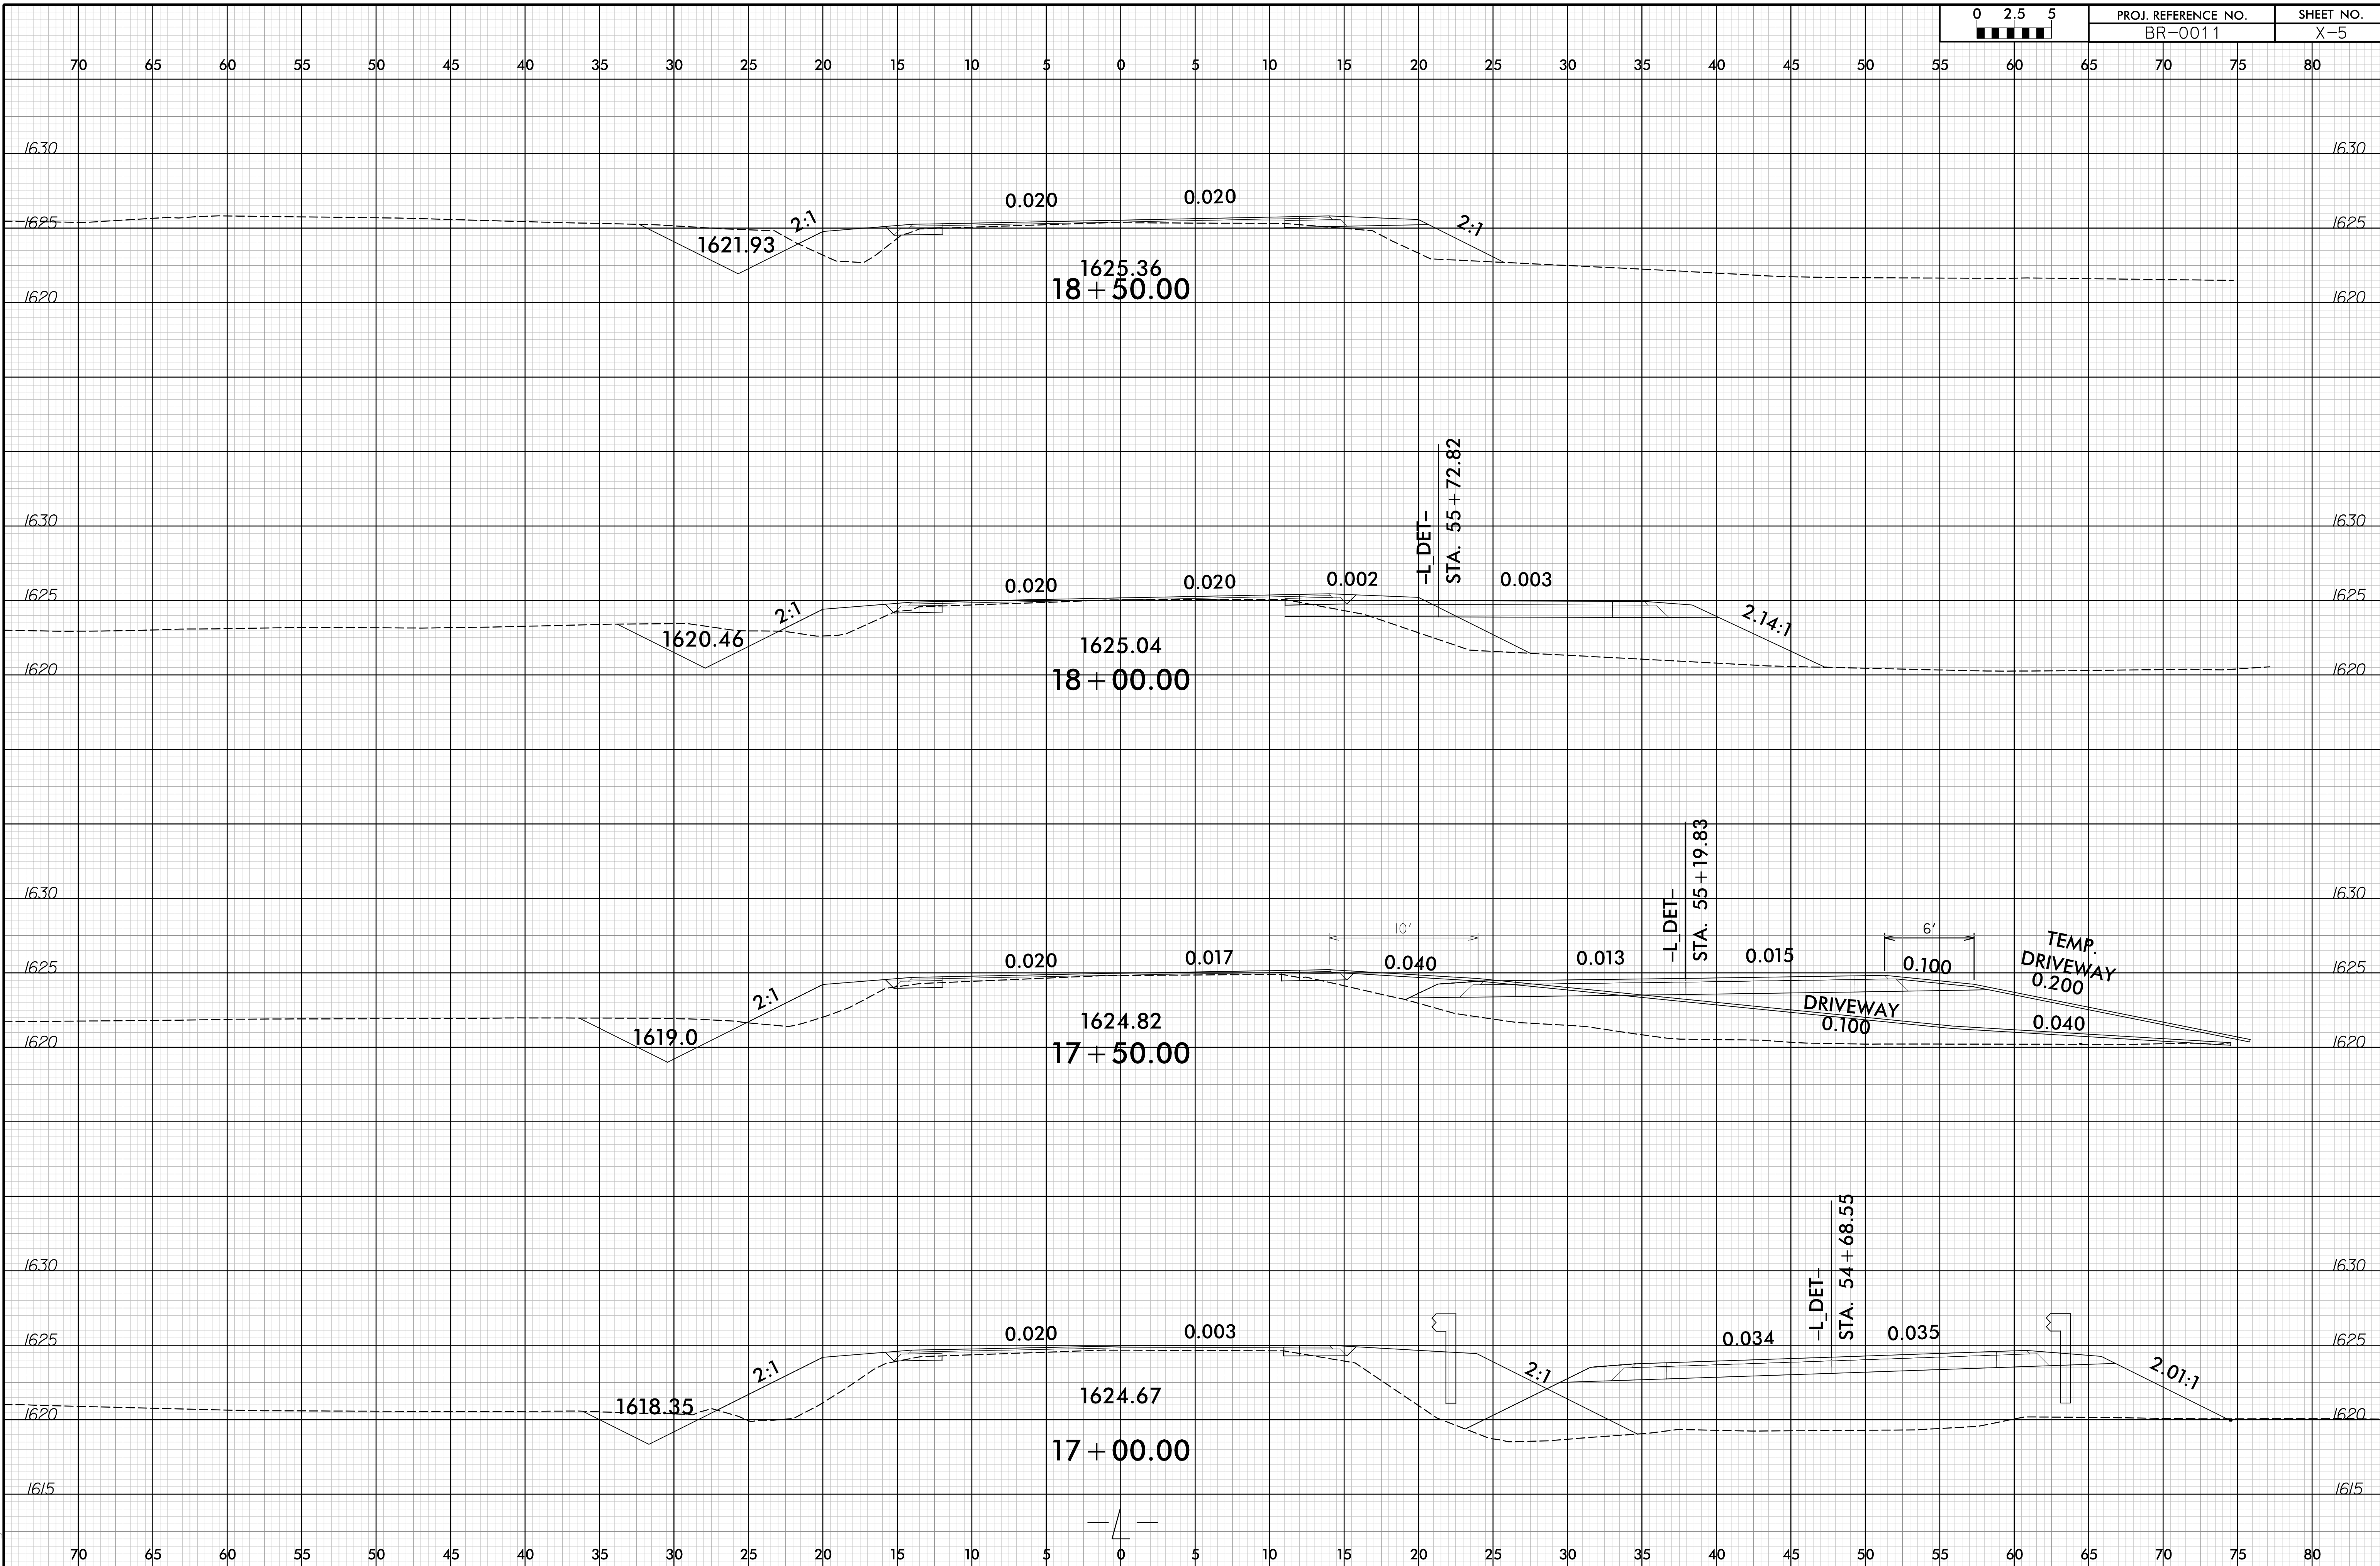

3/4/2021
BR-0011
rsargent