




8.17.799

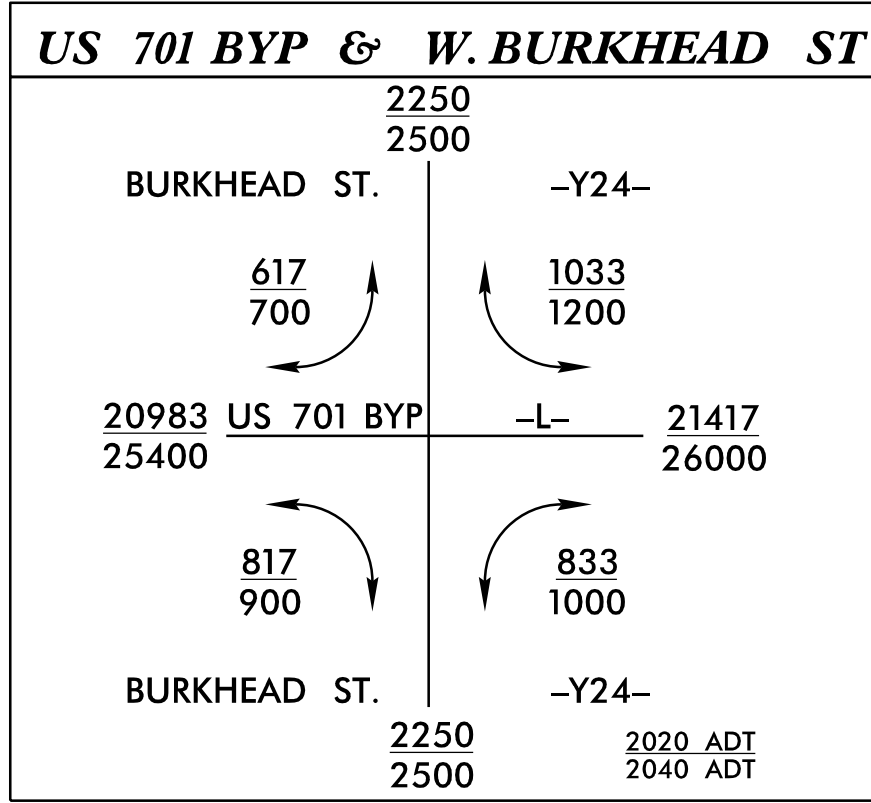

PROJECT REFERENCE NO. <b>R-5020B</b>	SHEET NO. <b>6</b>
ROADWAY DESIGN ENGINEER <b>SEAL 034375</b>	HYDRAULICS ENGINEER <b>SEAL 26971</b>
2/23/2021	
<b>DOCUMENT NOT CONSIDERED FINAL UNLESS ALL SIGNATURES COMPLETED</b>	

MATCHLINE -L- STA. 193 + 75 SEE SHEET 5

MATCHLINE -L- STA. 207 + 65 SEE SHEET 7

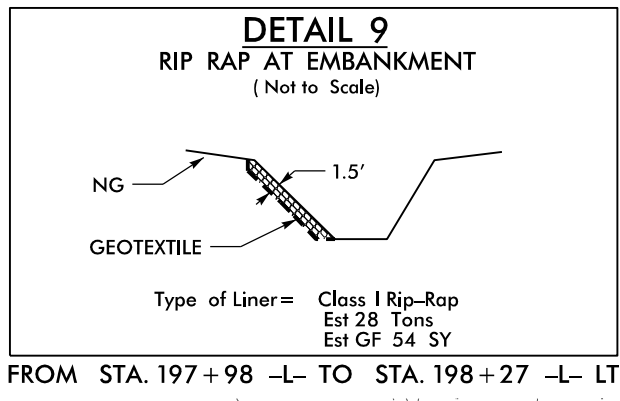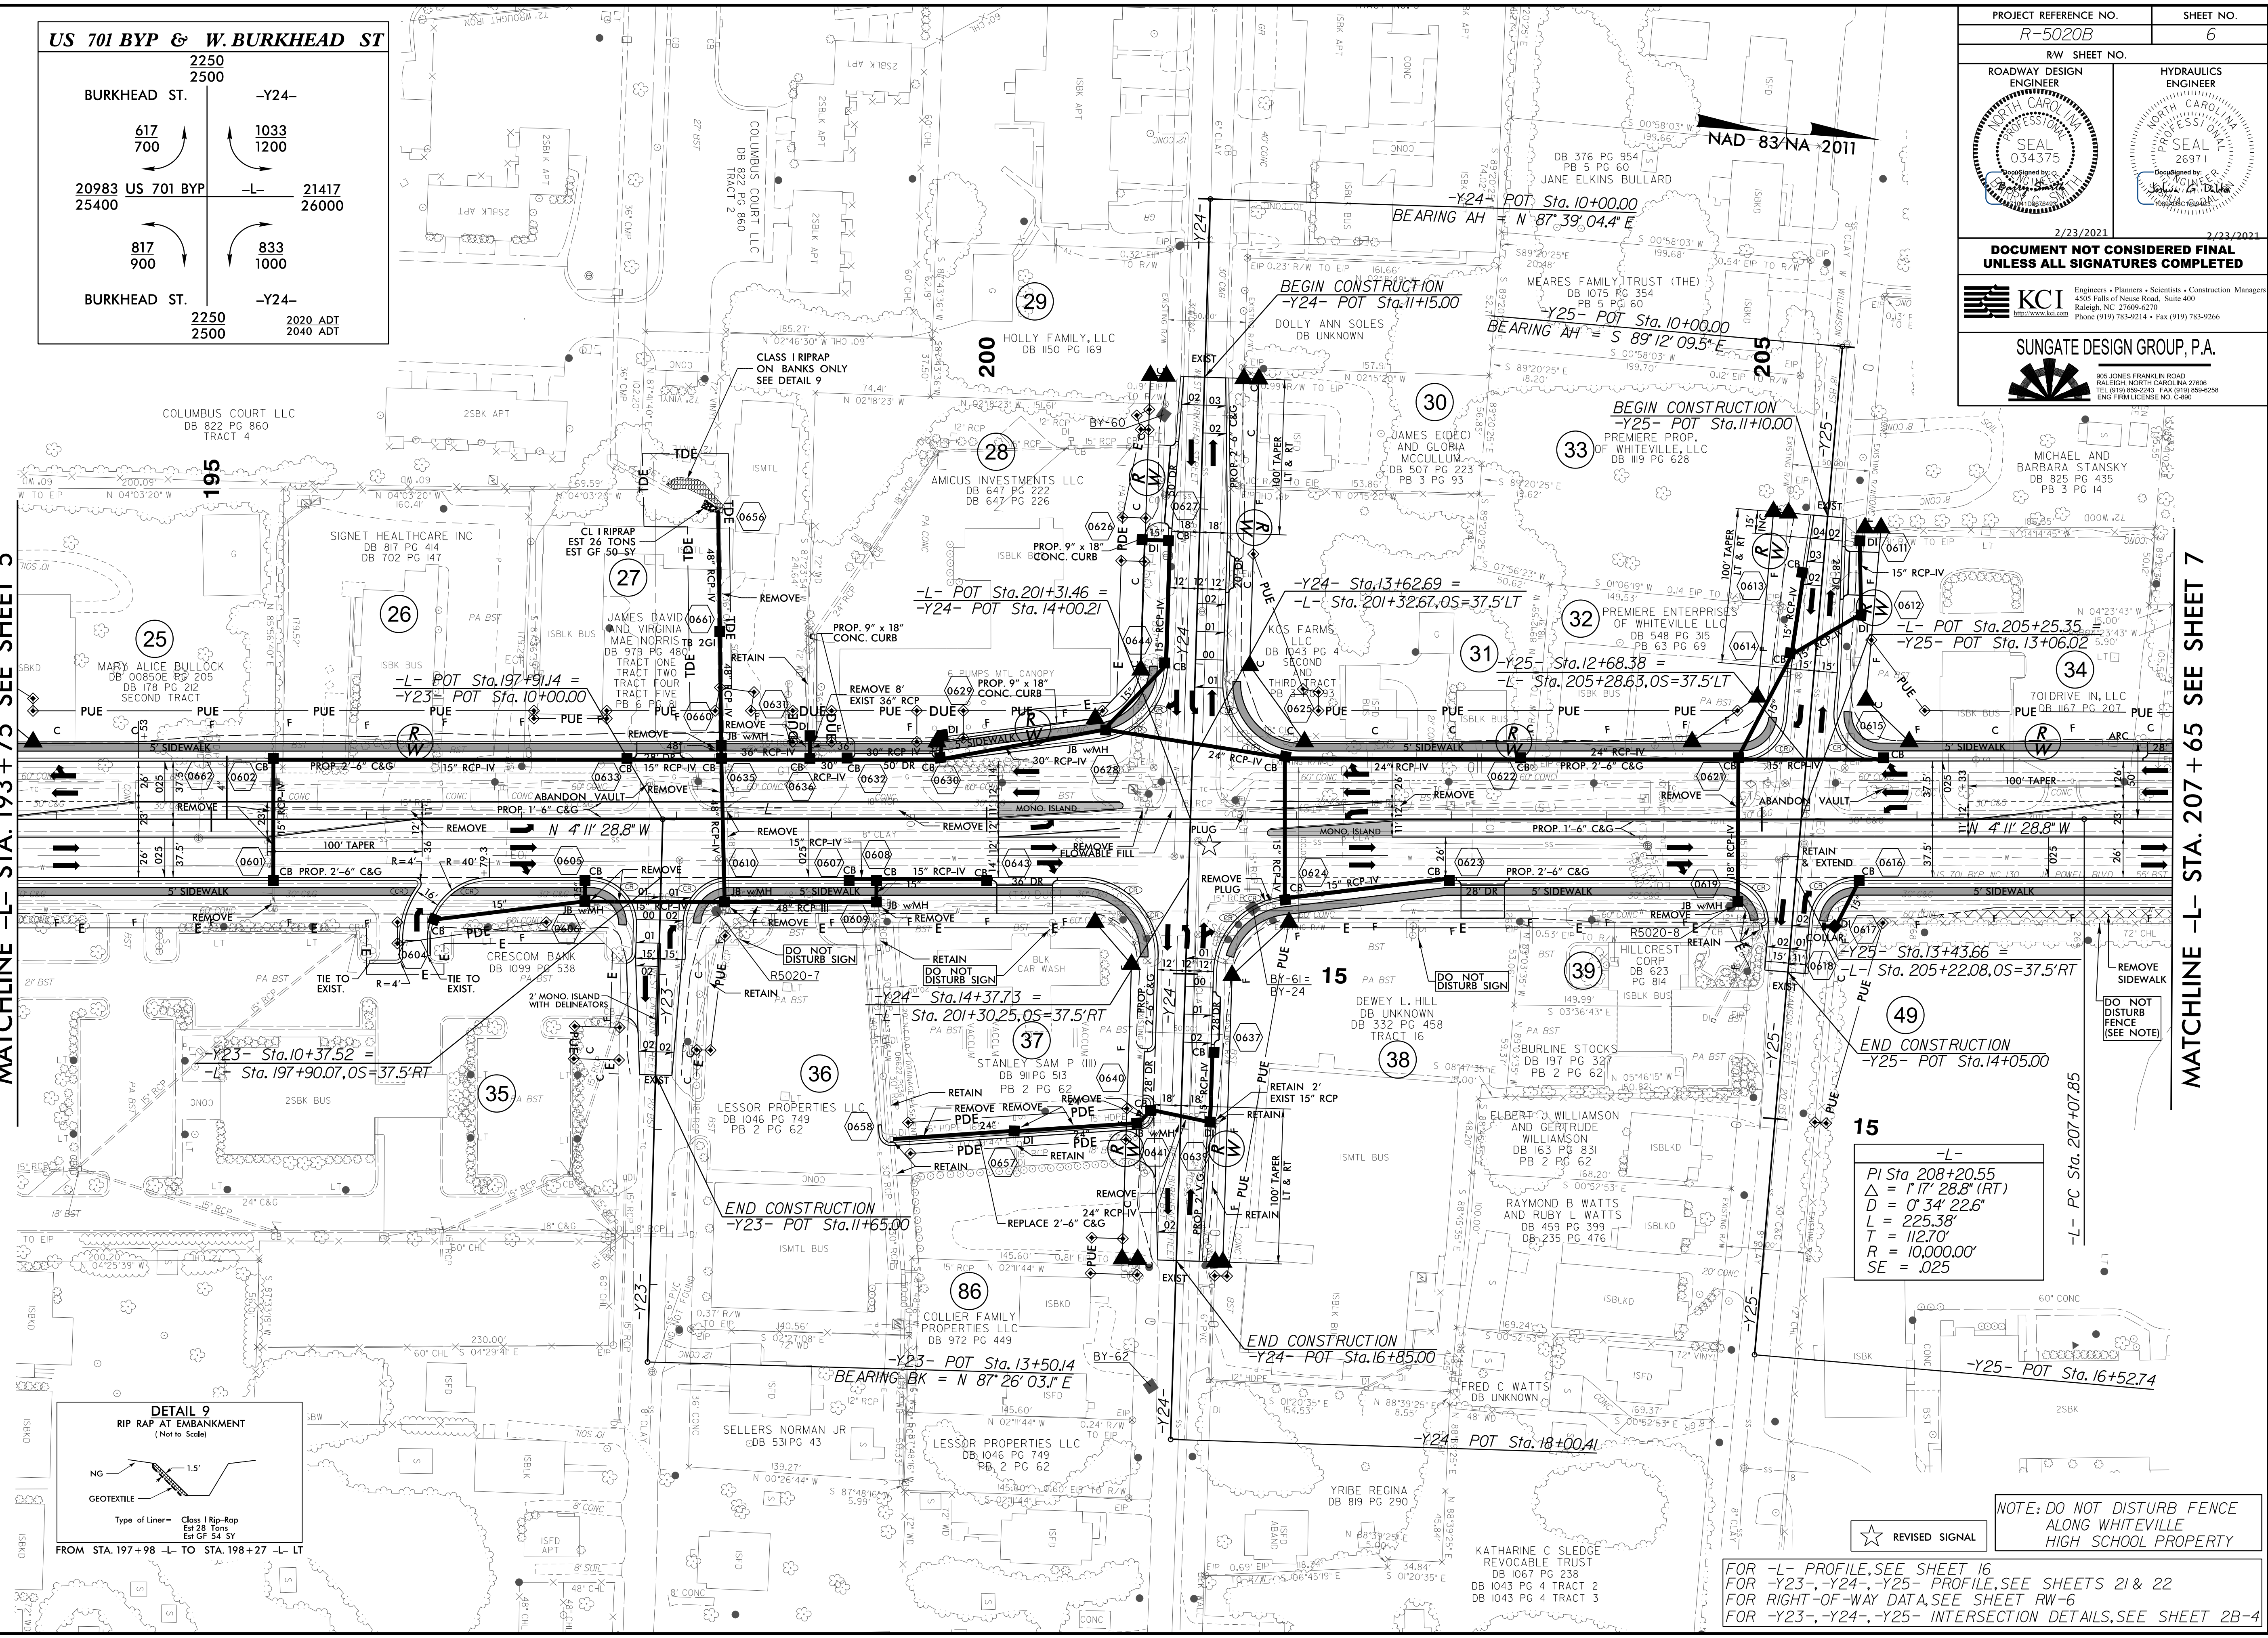

FOR -L- PROFILE, SEE SHEET 16  
 FOR -Y23-, -Y24-, -Y25- PROFILE, SEE SHEETS 21 & 22  
 FOR RIGHT-OF-WAY DATA, SEE SHEET RW-6  
 FOR -Y23-, -Y24-, -Y25- INTERSECTION DETAILS, SEE SHEET 2B-4

23-FEB-2021 16:29:22  
 K:\2020\5020B\5020B\Roadway\Proc\1\Roadway\5020B\_Rdw\_psh\_6.dgn  
 10:56:53  
 10:56:53