


5/28/20

PROJECT REFERENCE NO. R-5020B	SHEET NO. 24
ROADWAY DESIGN ENGINEER SEAL 034375 BARRY C. SMITH	HYDRAULICS ENGINEER SEAL 26971 JOSHUA S. DALTON
6/24/2020	6/24/2020

DOCUMENT NOT CONSIDERED FINAL
UNLESS ALL SIGNATURES COMPLETED

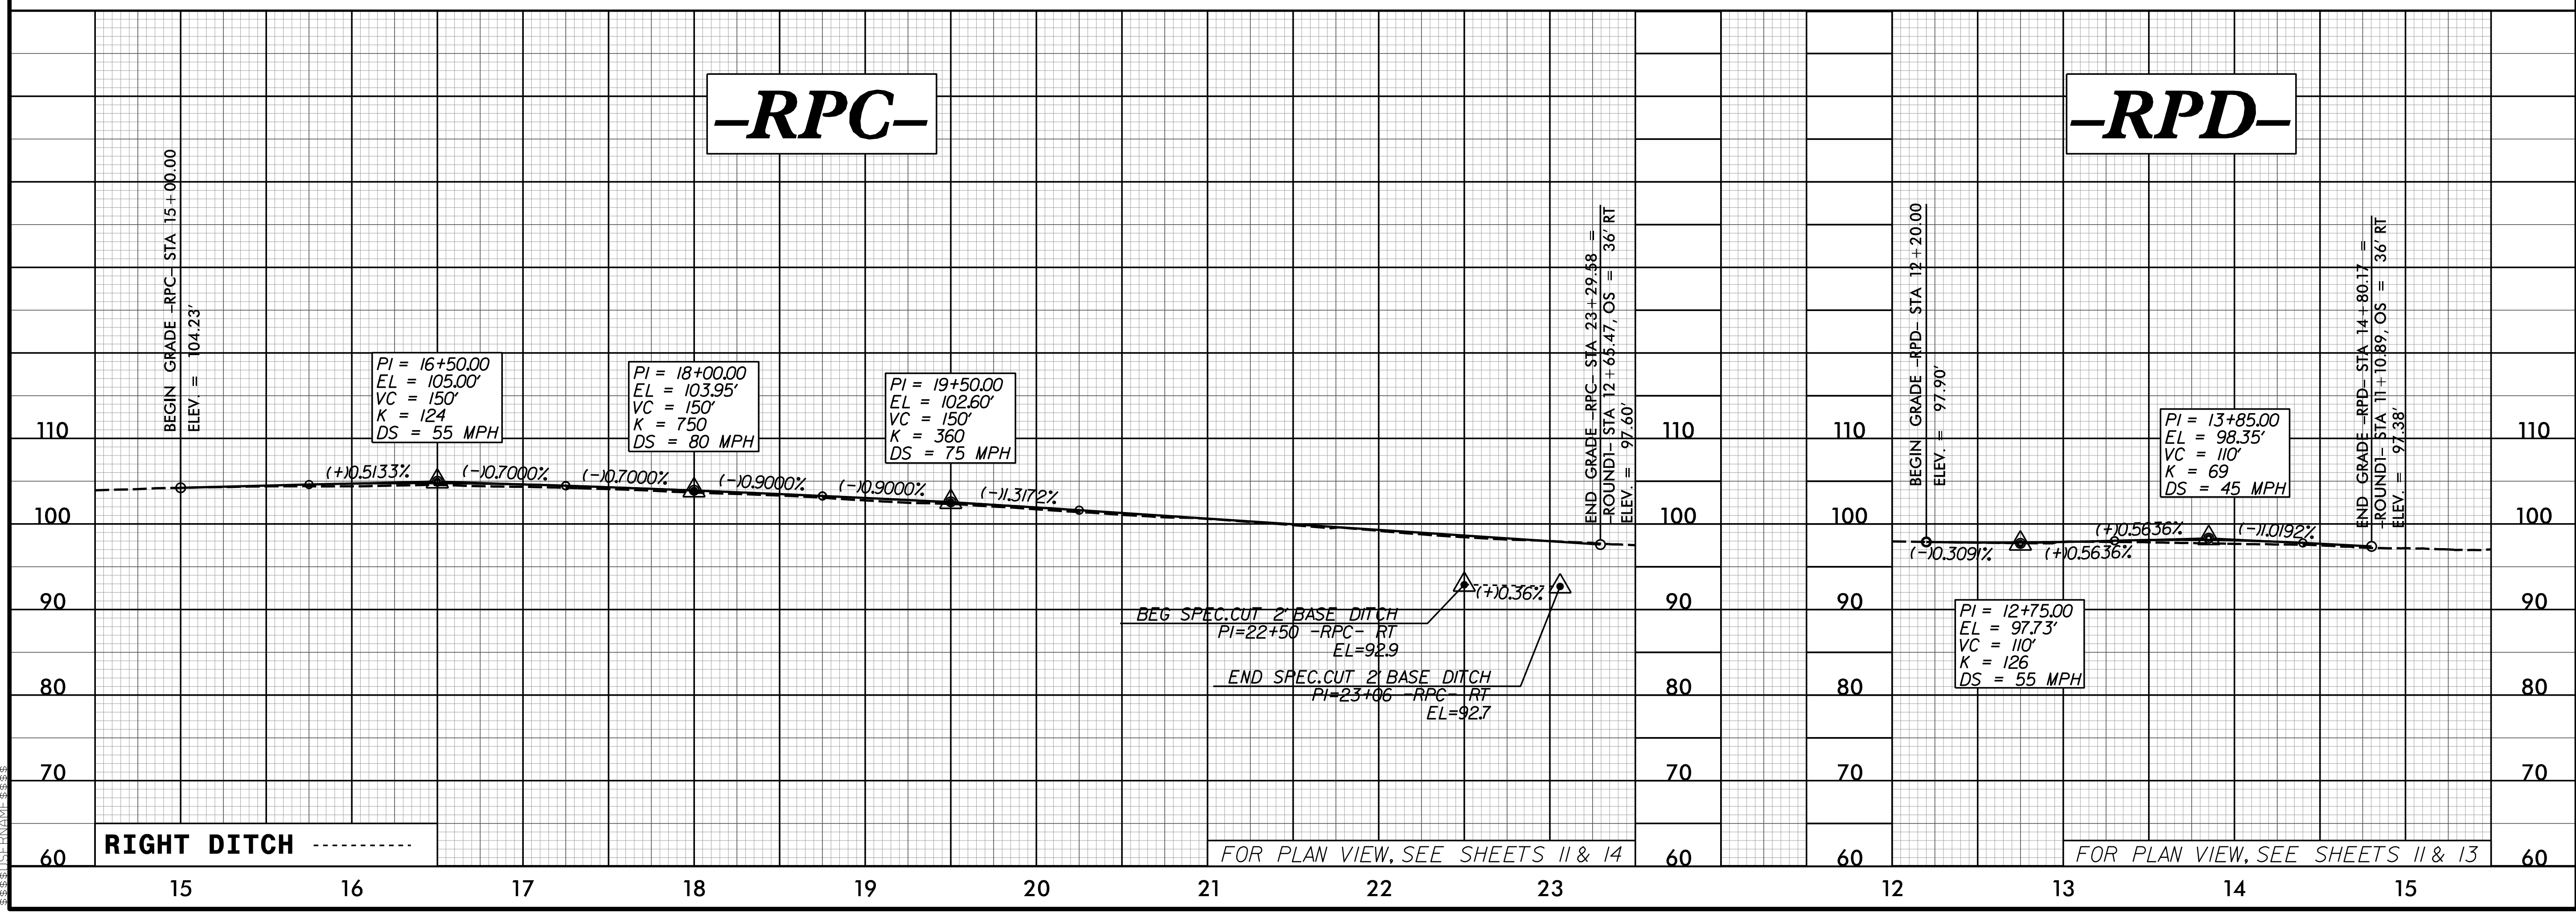

R:\ARR-2020\11200_11289_NCDOT_R-5020B_US_701_Widening_Roadway_Proj\R-5020B_Rdy_pfl_sheet_layout.dgn
6/24/2020 10:50:16 AM
BARRY C. SMITH