

RIGHT OF WAY CONTROL SHEET

PROJECT REFERENCE NO. R5020B	SHEET NO. RRW03E-1
---------------------------------	-----------------------


Location and Surveys

KCI Associates of N.C., P.A.
4505 Falls of Neuse Rd, Suite 400
Raleigh, NC 27609
Phone (919) 783-9214

I, JAMES M GELLENTHIN, certify that the right of way and permanent easement monumentation for this project shown herein was completed under my direct and responsible charge from an actual survey made under my supervision; that all horizontal closures had a minimum ratio of precision of 1:10,000 (Class A). Field work was performed from 03-16-2020 to 03-19-2020, and all coordinates are based on NAD83/2011. That this survey was performed to meet the requirements of 21NCAC 56.1600 as applicable.

This 16TH day of APRIL, 2020.

Professional Land Surveyor L-3860

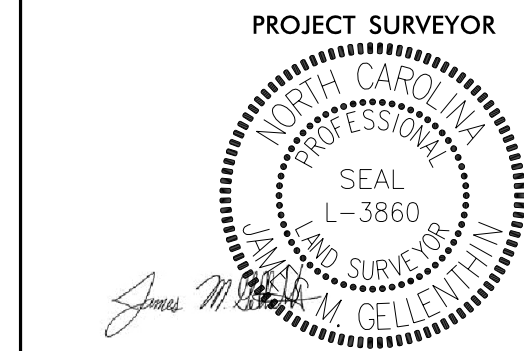

DOCUMENT NOT CONSIDERED FINAL
UNLESS ALL SIGNATURES COMPLETED

ROW MARKER PERMANENT EASEMENT - E				
ALIGN	STATION	OFFSET	NORTH	EAST
Y28	11+82.12	-30.52	214524.8492	2087634.6074
Y28	11+83.13	-41.77	214536.1246	2087633.9861
Y28	14+45.00	-70.00	214588.6541	2087898.1301
Y28	16+41.00	57.65	214466.3870	2088098.1630
Y28	16+54.00	70.00	214454.3843	2088111.4851
Y28	16+79.00	36.95	214488.0830	2088135.6022
Y28	17+22.00	-46.00	214572.1422	2088176.3932
Y28	17+22.00	-52.50	214578.6399	2088176.2213
Y28	17+61.00	36.86	214490.3414	2088217.5712
Y28	17+61.00	54.00	214473.2087	2088218.0245
Y28	17+88.00	54.00	214473.9228	2088245.0150
Y28	17+88.00	36.83	214491.0850	2088244.5609
Y28	18+35.00	-48.00	214577.1302	2088289.3008
Y28	18+71.00	36.74	214493.3709	2088327.5295
Y28	18+71.00	52.00	214478.1173	2088327.9331
Y28	18+93.00	52.00	214478.6992	2088349.9254
Y28	18+95.00	36.71	214494.0319	2088351.5204
Y28	19+70.00	-55.00	214587.6983	2088424.0684
Y28	20+87.93	-45.00	214580.8209	2088542.2184

ROW MARKER PERMANENT EASEMENT - E				
ALIGN	STATION	OFFSET	NORTH	EAST
Y31	15+34.00	-35.74	216072.9618	2087634.1682
Y31	15+34.00	-50.00	216087.2113	2087634.6992
Y31	15+60.00	-50.00	216086.5955	2087659.4528
Y31	15+60.00	-35.94	216072.5411	2087659.2773
Y31	16+23.00	55.00	215981.0600	2087721.3609
Y31	16+66.50	87.00	215948.6932	2087764.5886

ROW MARKER PERMANENT EASEMENT - E				
ALIGN	STATION	OFFSET	NORTH	EAST
Y31A	11+31.91	-27.11	215973.7098	2087481.3422

ROW MARKER PERMANENT EASEMENT - E				
ALIGN	STATION	OFFSET	NORTH	EAST
Y32	10+83.25	66.69	217015.7204	2087839.9115
Y32	10+99.50	30.37	217056.7308	2087846.4276

ROW MARKER PERMANENT EASEMENT - E				
ALIGN	STATION	OFFSET	NORTH	EAST
Y29	12+61.00	-40.76	215313.3096	2088007.6822
Y29	12+99.00	29.33	215249.1793	2088055.0625
Y29	13+43.05	-124.25	215407.3985	2088077.3266
Y29	13+63.11	-124.24	215410.1777	2088097.1915
Y29	13+63.79	-153.34	215439.0911	2088093.8175

ROW MARKER PERMANENT EASEMENT - E				
ALIGN	STATION	OFFSET	NORTH	EAST
Y30	10+50.50	-41.00	215684.2204	2087677.1971
Y30	10+50.50	-34.56	215677.7852	2087677.2102
Y30	12+17.13	-45.13	215688.6951	2087843.8134
Y30	13+58.57	-46.85	215690.7026	2087985.2525
Y30	13+62.00	38.44	215605.4141	2087988.8590
Y30	15+05.00	-38.84	215682.9862	2088131.7005

NOTES:

1. IF FURTHER INFORMATION REGARDING PROJECT CONTROL IS NEEDED PLEASE CONTACT THE LOCATION AND SURVEYS UNIT.
2. PROJECT CONTROL WAS ESTABLISHED USING GNSS, THE GLOBAL NAVIGATION SATELLITE SYSTEM.
3. RIGHT OF WAY MONUMENTATION ESTABLISHED 03-16-2020 TO 03-19-2020.

REVISIONS

6/2/09

I:\15-156-2020-081362 NCDOT - Survey\A-R5020B RW Stationing\DRAWINGS\5020B-1s-rw03e-3.dgn
15-156-2020-081362
12-21-2020
matt.hawkess