



1

MESSAGE NO. 1	MESSAGE NO. 2	MESSAGE NO. 1	MESSAGE NO. 2
US 74WB LOOP CLOSURE	XX/XX/XX TO XX/XX/XX	US 74WB LOOP CLOSED	DETOUR US74 BUS NXT LFT

CHANGEABLE MESSAGE SIGN

\* USE 2 WEEKS PRIOR TO LOOP CLOSURE

2

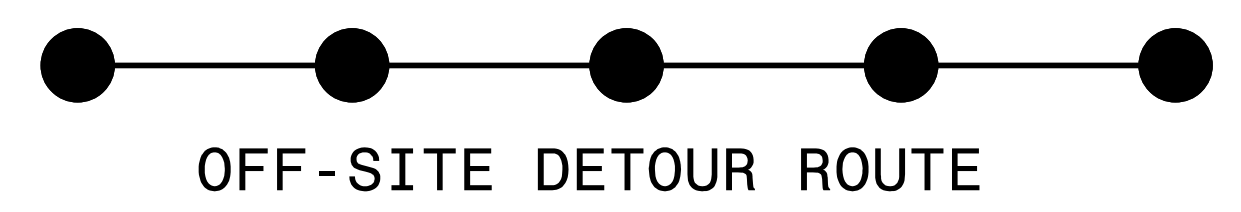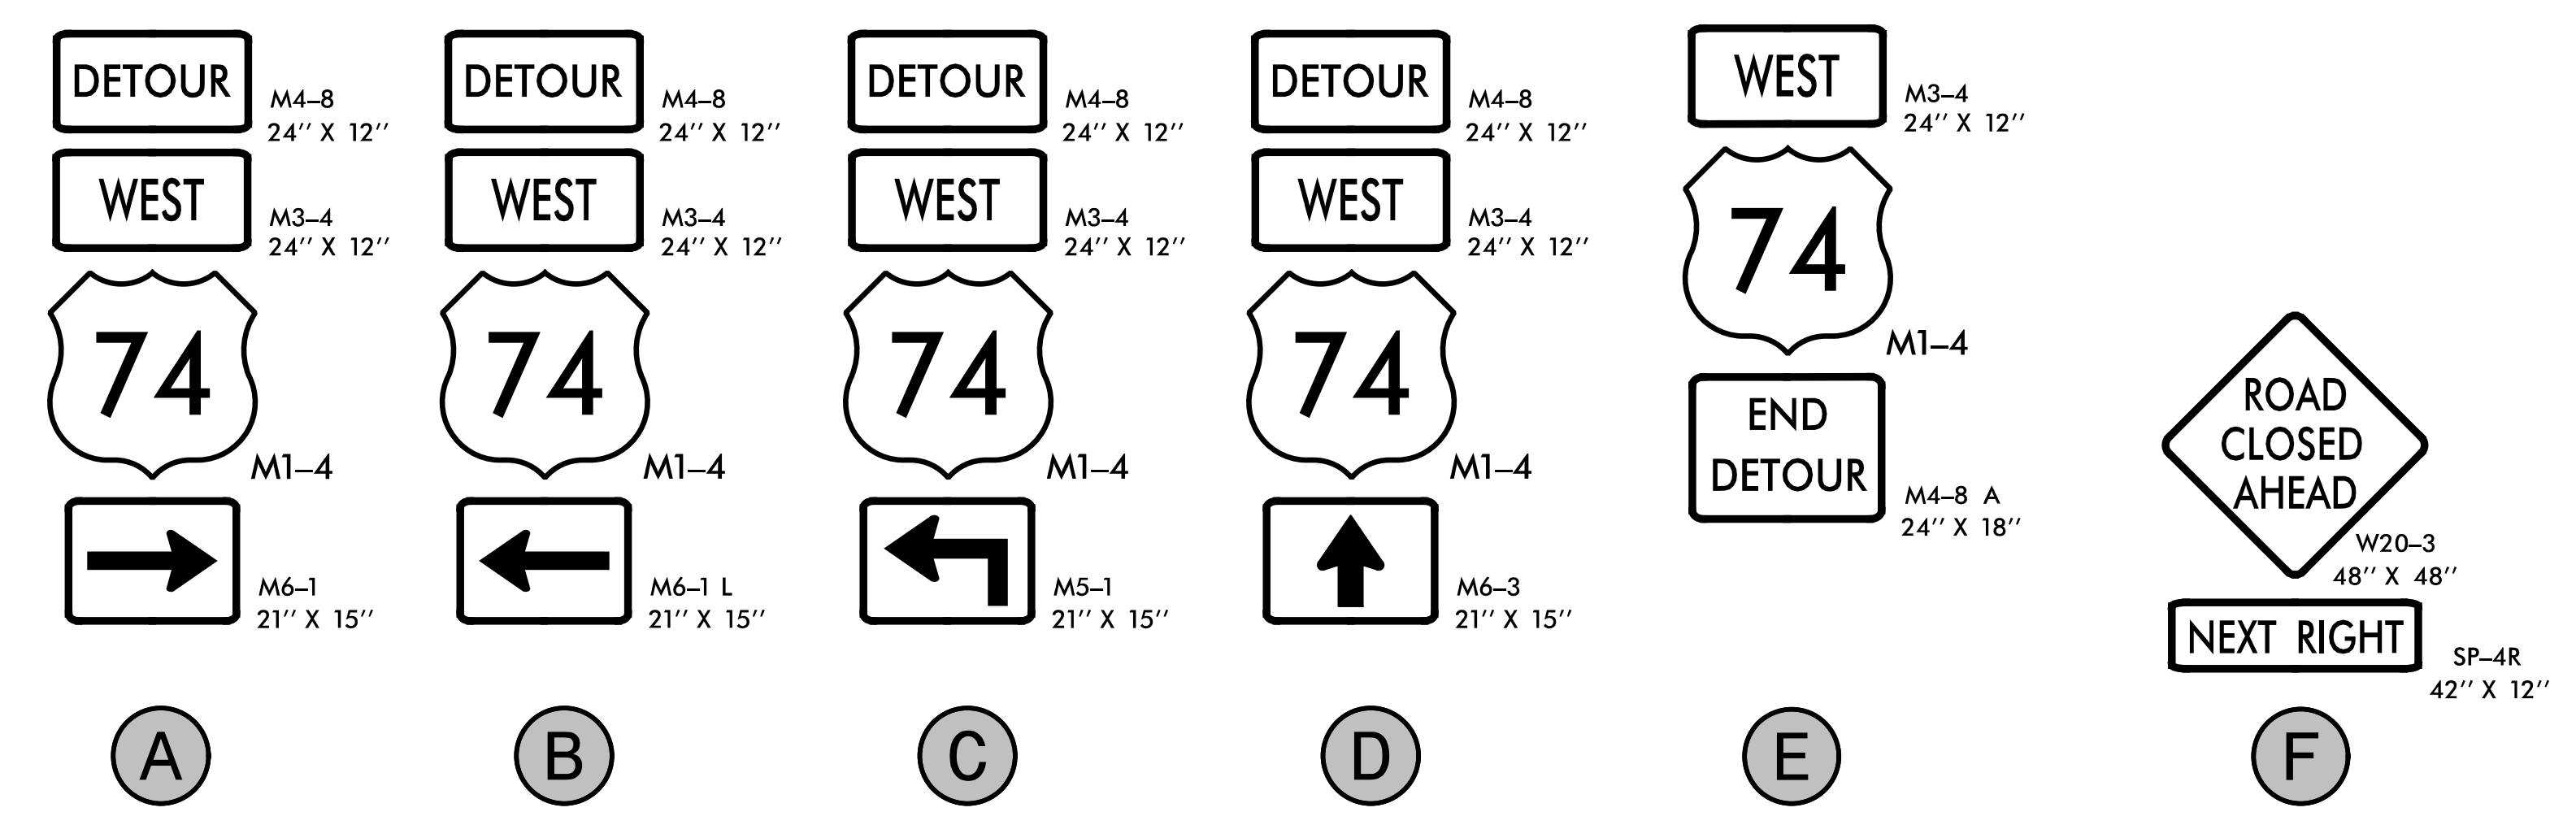

\* UTILIZE LAW ENFORCEMENT DURING LOOP CLOSURE.

CLOSE COORESPONDING RIGHT TURN LANE FOR LOOP DURING LOOP CLOSURE

6/5/2020 X:\2017\SET\135-00 R-5020B\TP\TrafficControl\TMP-R-5020B-TC-TMP-02F.dgn Screen

**SEPI**

1 Glenwood Avenue  
Raleigh, NC 27603  
Tel: 919.789.9977  
Fax: 919.789.9591  
License: C-2197

APPROVED: *Steve Miller*  
DATE: \_\_\_\_\_  
SEAL

DOCUMENT NOT CONSIDERED FINAL UNLESS ALL SIGNATURES COMPLETED

DIVISION OF HIGHWAYS  
STATE OF NORTH CAROLINA  
DEPARTMENT OF TRANSPORTATION  
WORK ZONE TRAFFIC CONTROL

TEMPORARY TRAFFIC CONTROL OFF-SITE DETOUR LOOP A