
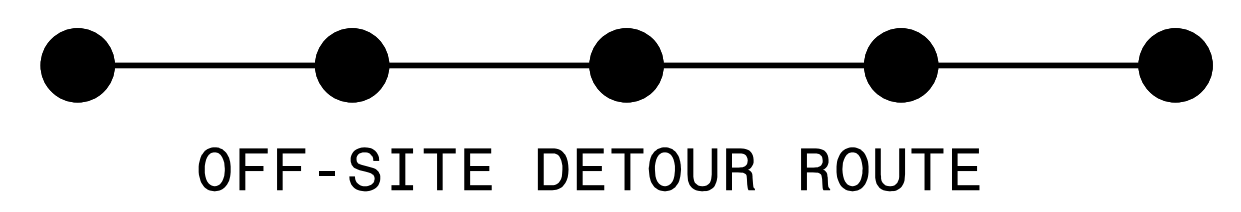


| | | | |
|----------------------|----------------------|---------------------|--------------------------|
| MESSAGE NO. 1 | MESSAGE NO. 2 | MESSAGE NO. 1 | MESSAGE NO. 2 |
| US 74EB RAMP CLOSURE | XX/XX/XX TO XX/XX/XX | US 74EB RAMP CLOSED | DETOUR US74 BUS NXT RGHT |

*USE 2 WEEKS PRIOR TO LOOP CLOSURE

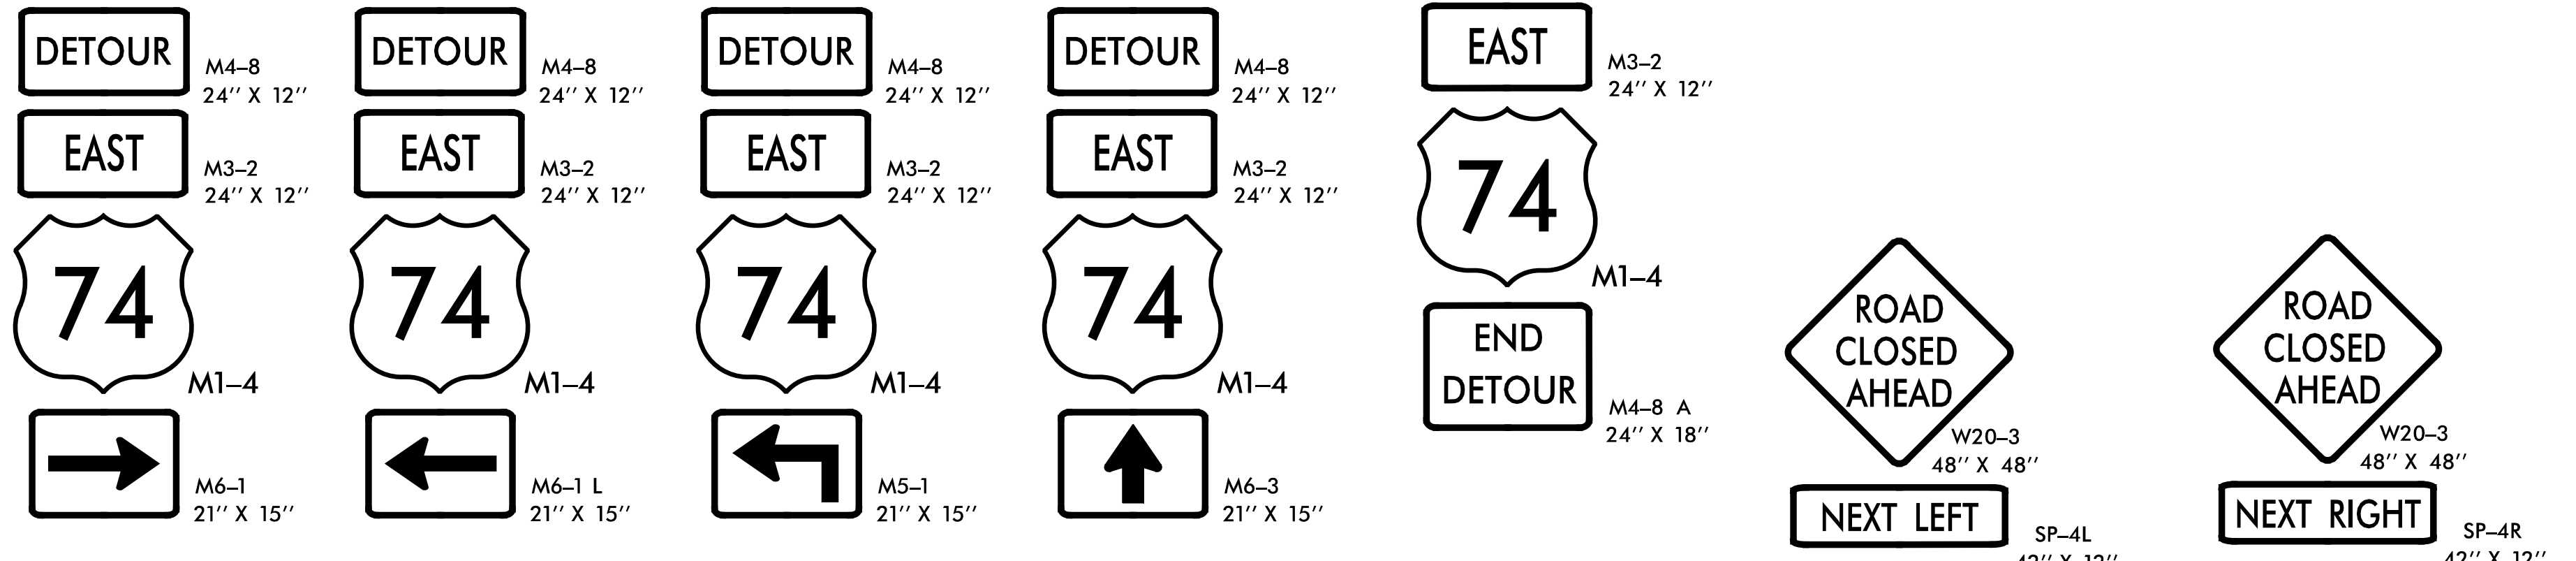


* UTILIZE LAW ENFORCEMENT DURING RAMP CLOSURE.

6/5/2020 X:\2017\SET\135-00 R-5020B\TP\TrafficControl\TMP-R-5020B-TC-TMP-026.dgn

SEPI
1 Glenwood Avenue
Raleigh, NC 27603
Tel: 919.789.9977
Fax: 919.789.9591
License: C-2197

APPROVED: *Steve Miller*
DATE: _____
SEAL
DOCUMENT NOT CONSIDERED FINAL UNLESS ALL SIGNATURES COMPLETED

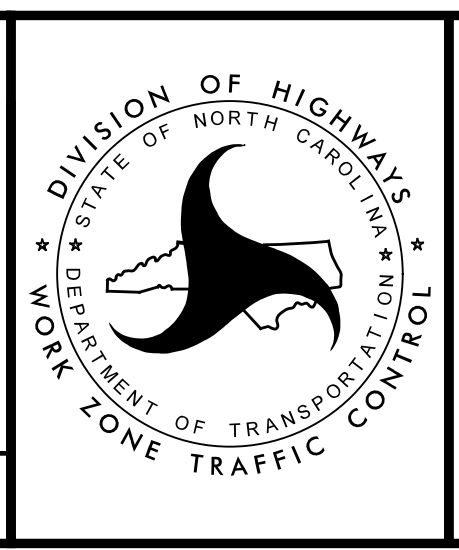

TEMPORARY TRAFFIC CONTROL OFF-SITE DETOUR RAMP D