


SEE SHEET TMP-4  
STATION 187+00  
MATCHLINE

MATCHLINE  
STATION 200+00  
SEE SHEET TMP-4B

1 QUANTITY = 280SF  
TEMPORARY SHORING  
FROM STA. 198+10 +/-, 0.4 L  
TO STA. 198+50 +/-, 0.4 L  
  
(SEE SHEET TMP-2I FOR  
TEMPORARY SHORING NOTES)

**SEPI**  
1 Glenwood Avenue  
Raleigh, NC 27603  
Tel: 919.789.9977  
Fax: 919.789.9591  
License: C-2197

APPROVED: *Steve Miller*  
DATE: \_\_\_\_\_  
SEAL  
DOCUMENT NOT CONSIDERED FINAL  
UNLESS ALL SIGNATURES COMPLETED

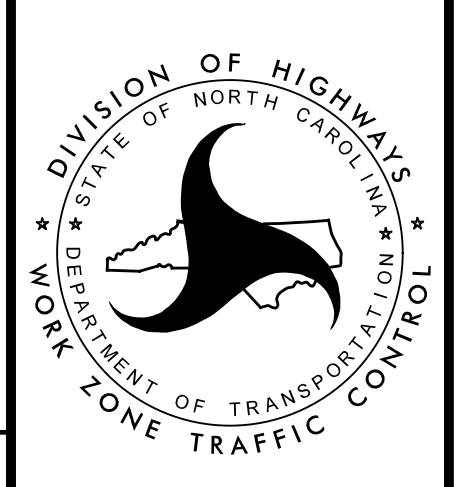

TEMPORARY  
TRAFFIC CONTROL  
PHASE I DETAIL

6/1/2020 X:\2017\SET\135-00 R-5020B\TP\TrafficControl\TMP\R-5020B.TC\_TMP-04A.dgn Screen