


2 QUANTITY = 210 SF
 TEMPORARY SHORING
 FROM STA. 218+43 +/-, 6.3' R
 TO STA. 218+73 +/-, 6.3' R
 (SEE SHEET TMP-2I FOR
 TEMPORARY SHORING NOTES)

SEPI
 1 Glenwood Avenue
 Raleigh, NC 27603
 Tel: 919.789.9977
 Fax: 919.789.9591
 License: C-2197

APPROVED: *Steve Miller*
 DATE: _____
 SEAL
 DOCUMENT NOT CONSIDERED FINAL
 UNLESS ALL SIGNATURES COMPLETED

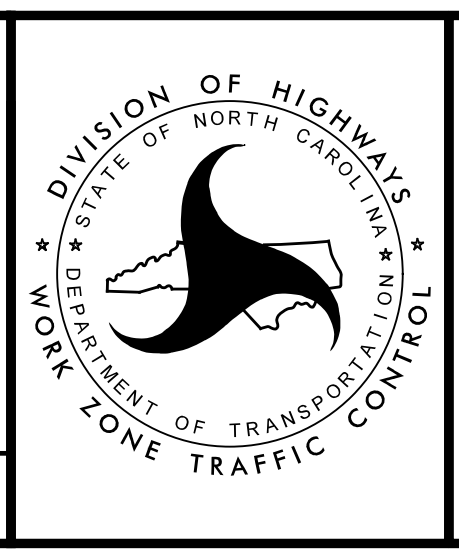

DIVISION OF HIGHWAYS
 STATE OF NORTH CAROLINA
 DEPARTMENT OF TRANSPORTATION
 WORK ZONE TRAFFIC CONTROL
 TEMPORARY
 TRAFFIC CONTROL
 PHASE I DETAIL