

SEE SHEET TMP-4E
STATION 248+00
MATCHLINE


BEGIN CONSTRUCTION
AWAY FROM TRAFFIC

MATCHLINE
STATION 261+00
SEE SHEET TMP-4G

4/14/2020
X:\2017\SET\135-00 R-5020B\TP\Traffic\TrafficControl\TMP\R-5020B-TC-TMP-04F.dgn
Screen

SEPI
1 Glenwood Avenue
Raleigh, NC 27603
Tel: 919.789.9977
Fax: 919.789.9591
License: C-2197

APPROVED: *Steve Miller*
DATE: _____
SEAL
DOCUMENT NOT CONSIDERED FINAL
UNLESS ALL SIGNATURES COMPLETED

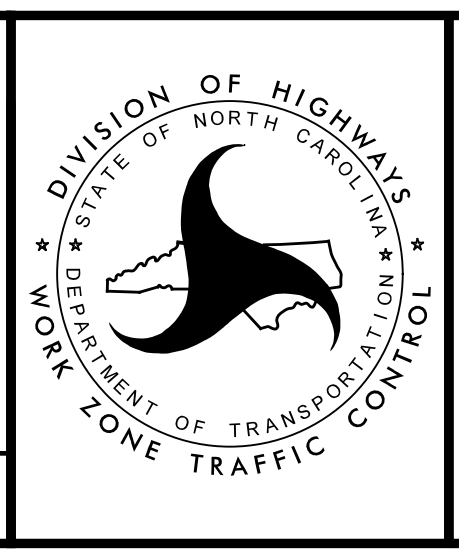

DIVISION OF HIGHWAYS
STATE OF NORTH CAROLINA
DEPARTMENT OF TRANSPORTATION
WORK ZONE TRAFFIC CONTROL
**TEMPORARY
TRAFFIC CONTROL
PHASE I DETAIL**