

SEE SHEET TMP-5B
STATION 212+00
MATCHLINE

MATCHLINE
STATION 224+00
SEE SHEET TMP-5D


2A QUANTITY = 280 SF
TEMPORARY SHORING
FROM STA. 218+33 +/-, 7.5' L
TO STA. 218+73 +/-, 7.5' L

(SEE SHEET TMP-2I FOR
TEMPORARY SHORING NOTES)

4/14/2020
X:\2017\SET\135-00 R-5020B\TP\TrafficControl\TMP-R-5020B-TC-TMP-05C.dgn
Screen

SEPI
1 Glenwood Avenue
Raleigh, NC 27603
Tel: 919.789.9977
Fax: 919.789.9591
License: C-2197

APPROVED: *Steve Miller*
1383429328444
DATE: _____
SEAL
**DOCUMENT NOT CONSIDERED FINAL
UNLESS ALL SIGNATURES COMPLETED**

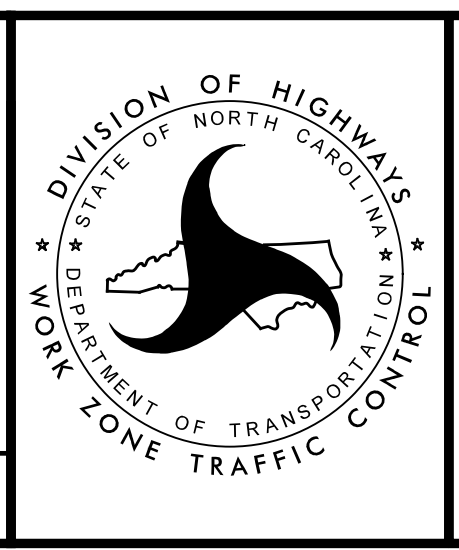

**TEMPORARY
TRAFFIC CONTROL
PHASE IA DETAIL**