

SEE SHEET TMP-5G, STATION 268+00
MATCHLINE


MATCHLINE
SEE SHEET TMP-5I, STATION 278+00

SEE INSET ON TMP-5H1 FOR
RAMP A/LOOP A COMBINED
CLOSURE FOR CONSTRUCTION
OF -RPA- AND TIE-IN.

6/12/2020
X:\2017\SET\135-00 R-5020B\TP\TrafficControl\TMP\R-5020B-TC_TMP-05H.dgn
Screen

SEPI
1 Glenwood Avenue
Raleigh, NC 27603
Tel: 919.789.9977
Fax: 919.789.9591
License: C-2197

APPROVED: *Steve Miller*
DATE: _____
SEAL
NORTH CAROLINA
PROFESSIONAL
ENGINEER
SEAL
037026
STEVEN D. MILLER

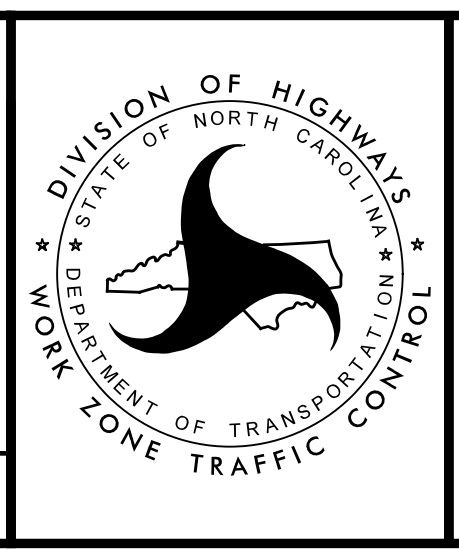

TEMPORARY
TRAFFIC CONTROL
PHASE IA DETAIL

DOCUMENT NOT CONSIDERED FINAL
UNLESS ALL SIGNATURES COMPLETED