

SEE BELOW
MATCHLINE

MATCHLINE
STATION 187+00
SEE SHEET TMP-6A

USING LANE CLOSURES, WEDGE,
UP TO AND INCLUDING THE
FINAL LAYER OF SURFACE COURSE
AND PLACE TEMPORARY MARKINGS
AND MARKERS IN FINAL PATTERN


-L- STA 168+93
BEGIN CONSTRUCTION R-5020B

MATCHLINE
SEE ABOVE

4/28/2020
X:\2017\SET\135-00 R-5020B\TP\Traffic\TrafficControl\TMP\R-5020B_TC_TMP-06.dgn
Screen

SEPI
1 Glenwood Avenue
Raleigh, NC 27603
Tel: 919.789.9977
Fax: 919.789.9591
License: C-2197

APPROVED: *Steve Miller*
15834429322844A
DATE: _____
SEAL
NORTH CAROLINA
PROFESSIONAL
ENGINEER
037026
STEVEN D. MILLER

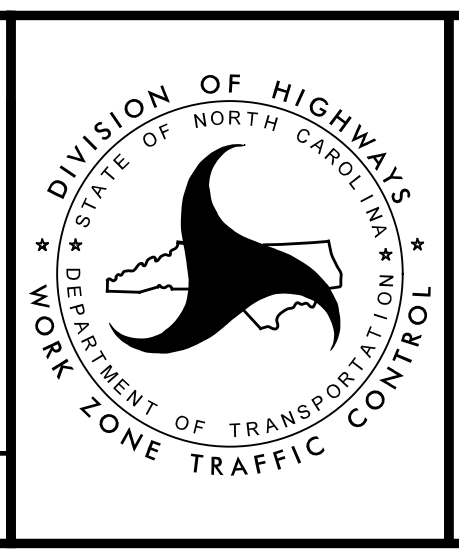

TEMPORARY
TRAFFIC CONTROL
PHASE II DETAIL

DOCUMENT NOT CONSIDERED FINAL
UNLESS ALL SIGNATURES COMPLETED