


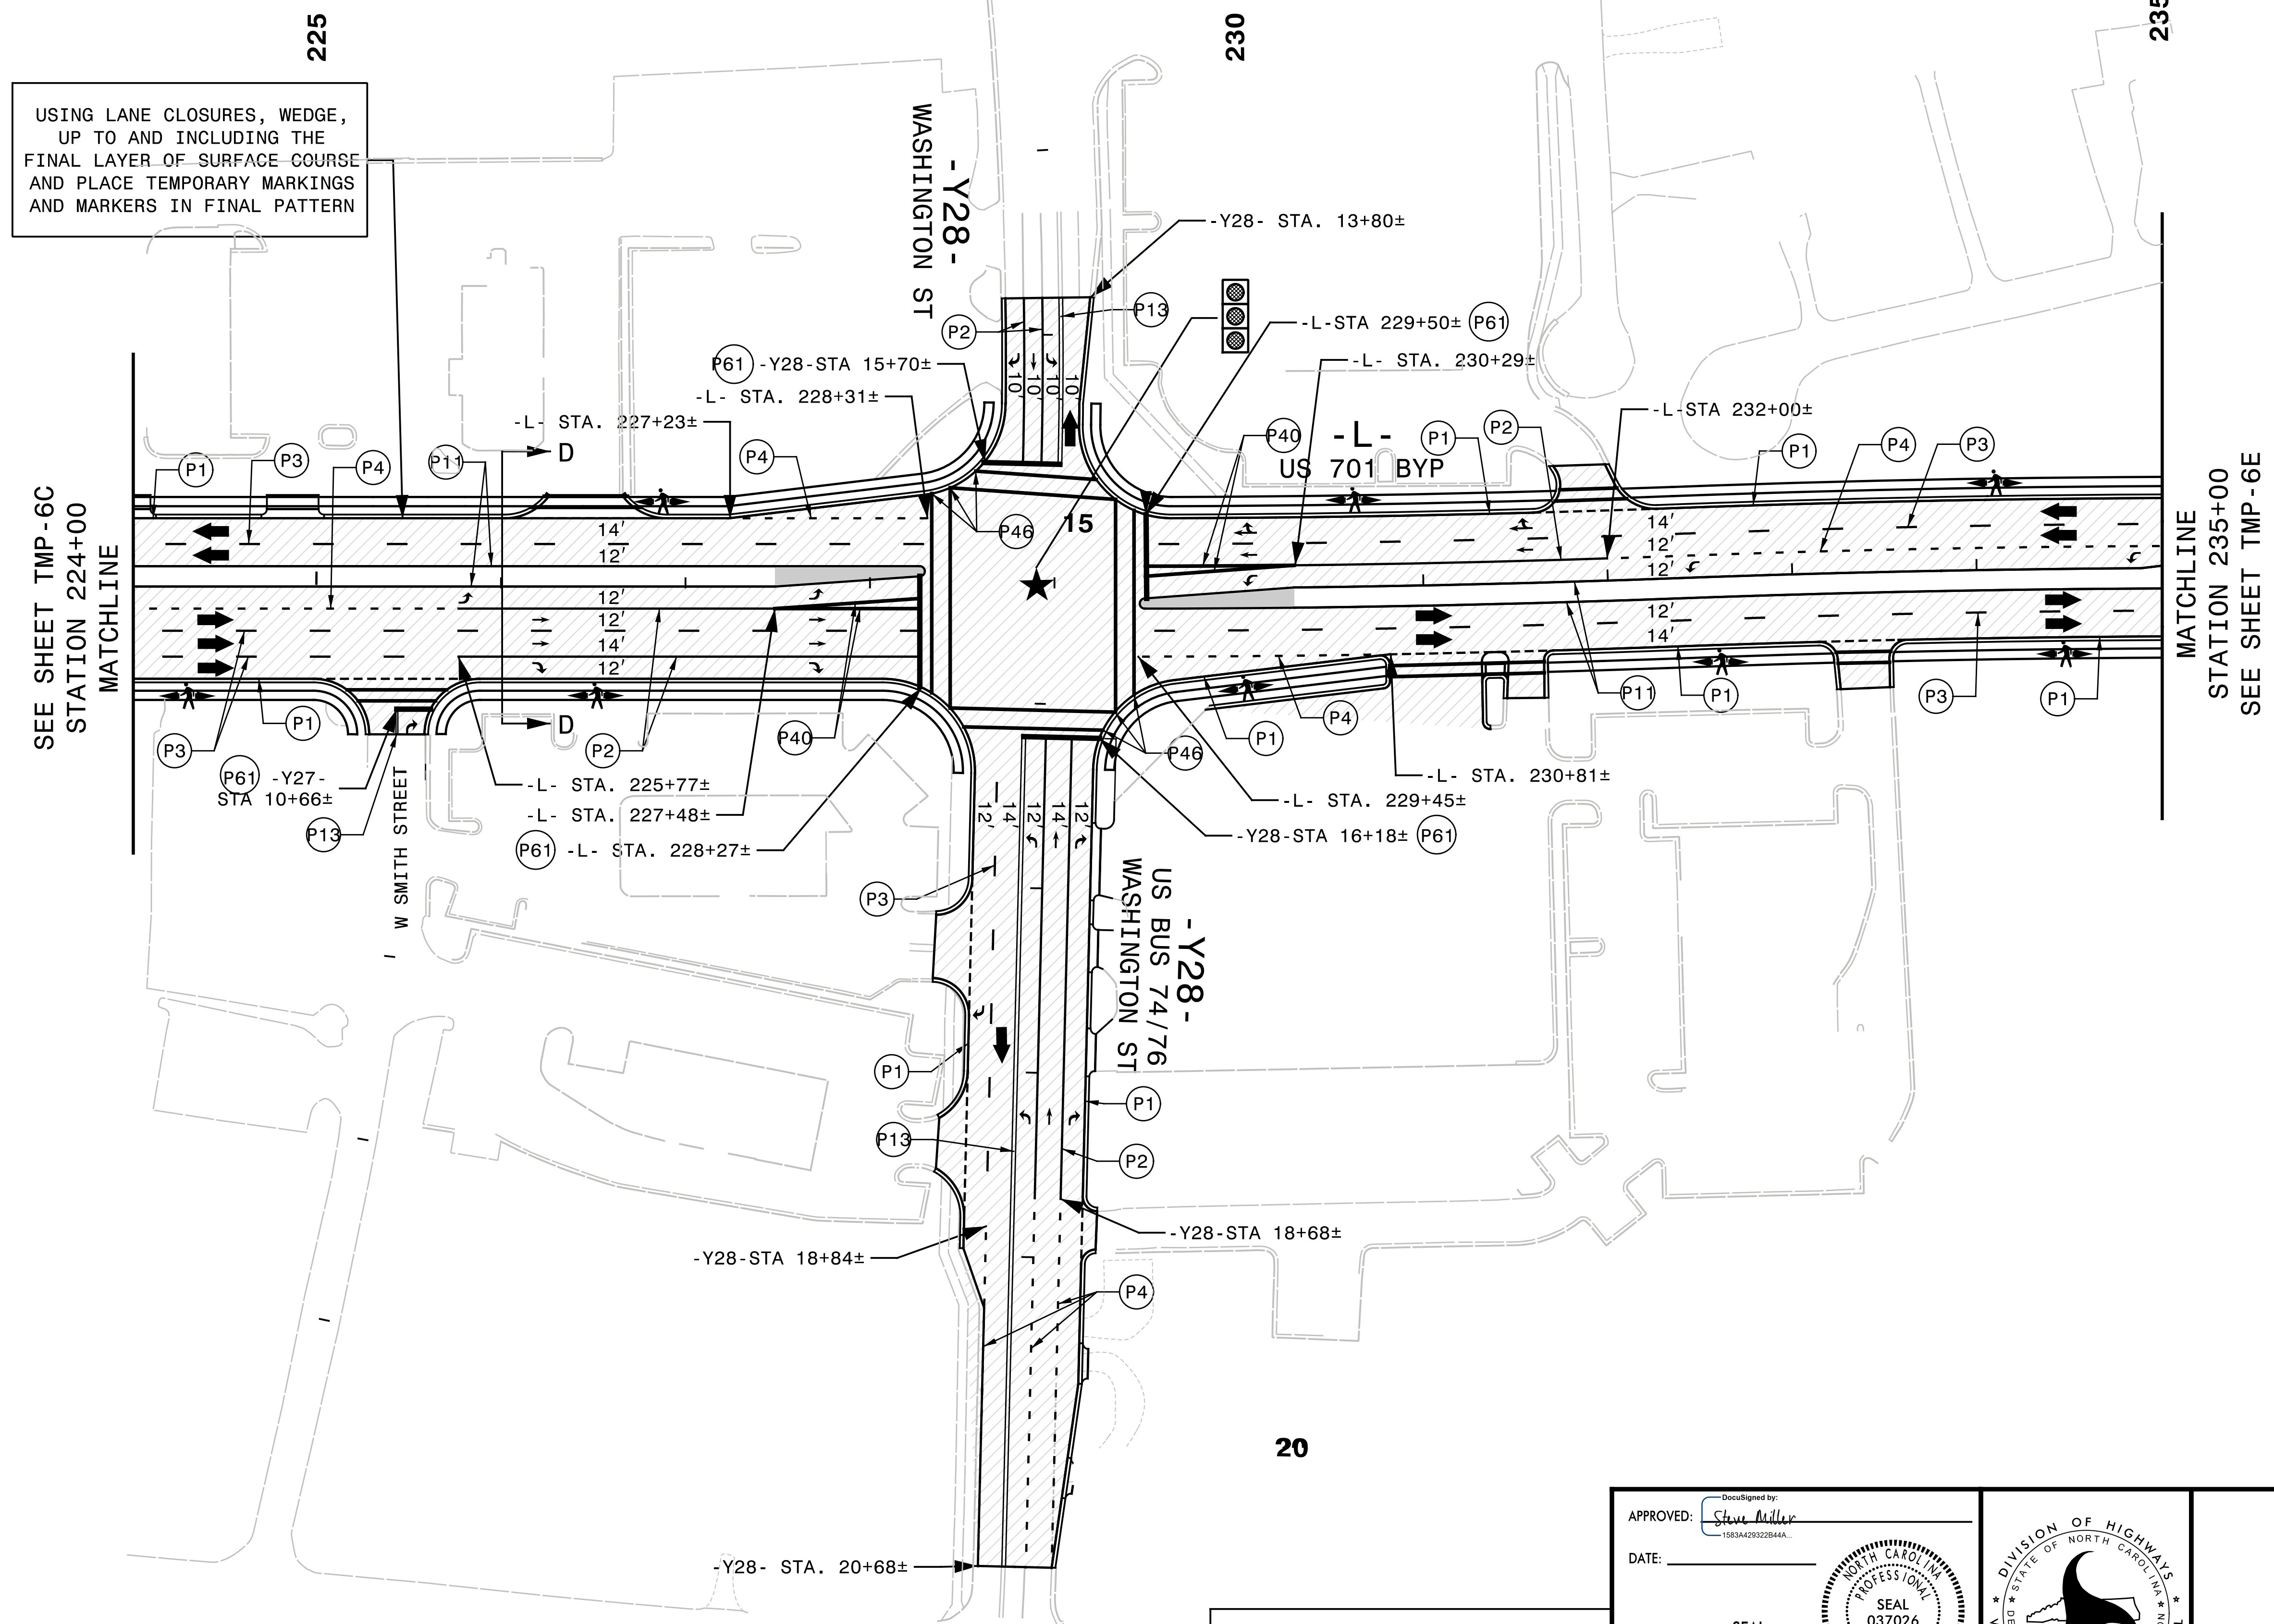


USING LANE CLOSURES, WEDGE,  
UP TO AND INCLUDING THE  
FINAL LAYER OF SURFACE COURSE  
AND PLACE TEMPORARY MARKINGS  
AND MARKERS IN FINAL PATTERN



4/14/2020 X:\2017\SET\135-00 R-5020B\TP\TrafficControl\TMP\R-5020B-TC-TMP-06D.dgn Screen

**SEPI**  
1 Glenwood Avenue  
Raleigh, NC 27603  
Tel: 919.789.9977  
Fax: 919.789.9591  
License: C-2197

APPROVED: *Steve Miller*  
138342932844A  
DATE: \_\_\_\_\_  
SEAL  
NORTH CAROLINA PROFESSIONAL ENGINEER  
SEAL 037026  
STEVEN D. MILLER

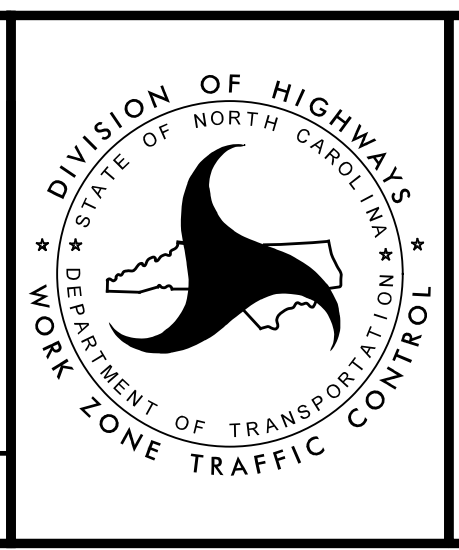

TEMPORARY  
TRAFFIC CONTROL  
PHASE II DETAIL

DOCUMENT NOT CONSIDERED FINAL  
UNLESS ALL SIGNATURES COMPLETED