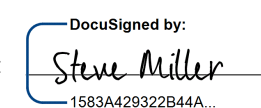



TIP NO. R-5020B	SHEET NO. PMP-1
APPROVED:  15834429322844A	
DATE: _____	
SEAL 	
DOCUMENT NOT CONSIDERED FINAL UNLESS ALL SIGNATURES COMPLETED	

STATE OF NORTH CAROLINA
DEPARTMENT OF TRANSPORTATION


PAVEMENT MARKING PLAN
COLUMBUS COUNTY

LOCATION: US 701 BYPASS (MADISON STREET-JK POWELL BLVD.)
FROM SR 1437 (VIRGIL AVENUE) TO US 7476

END TIP PROJECT R-5020B
-L- POT STA 289+75.00

TIP PROJECT: R-5020B

CONTRACT: -

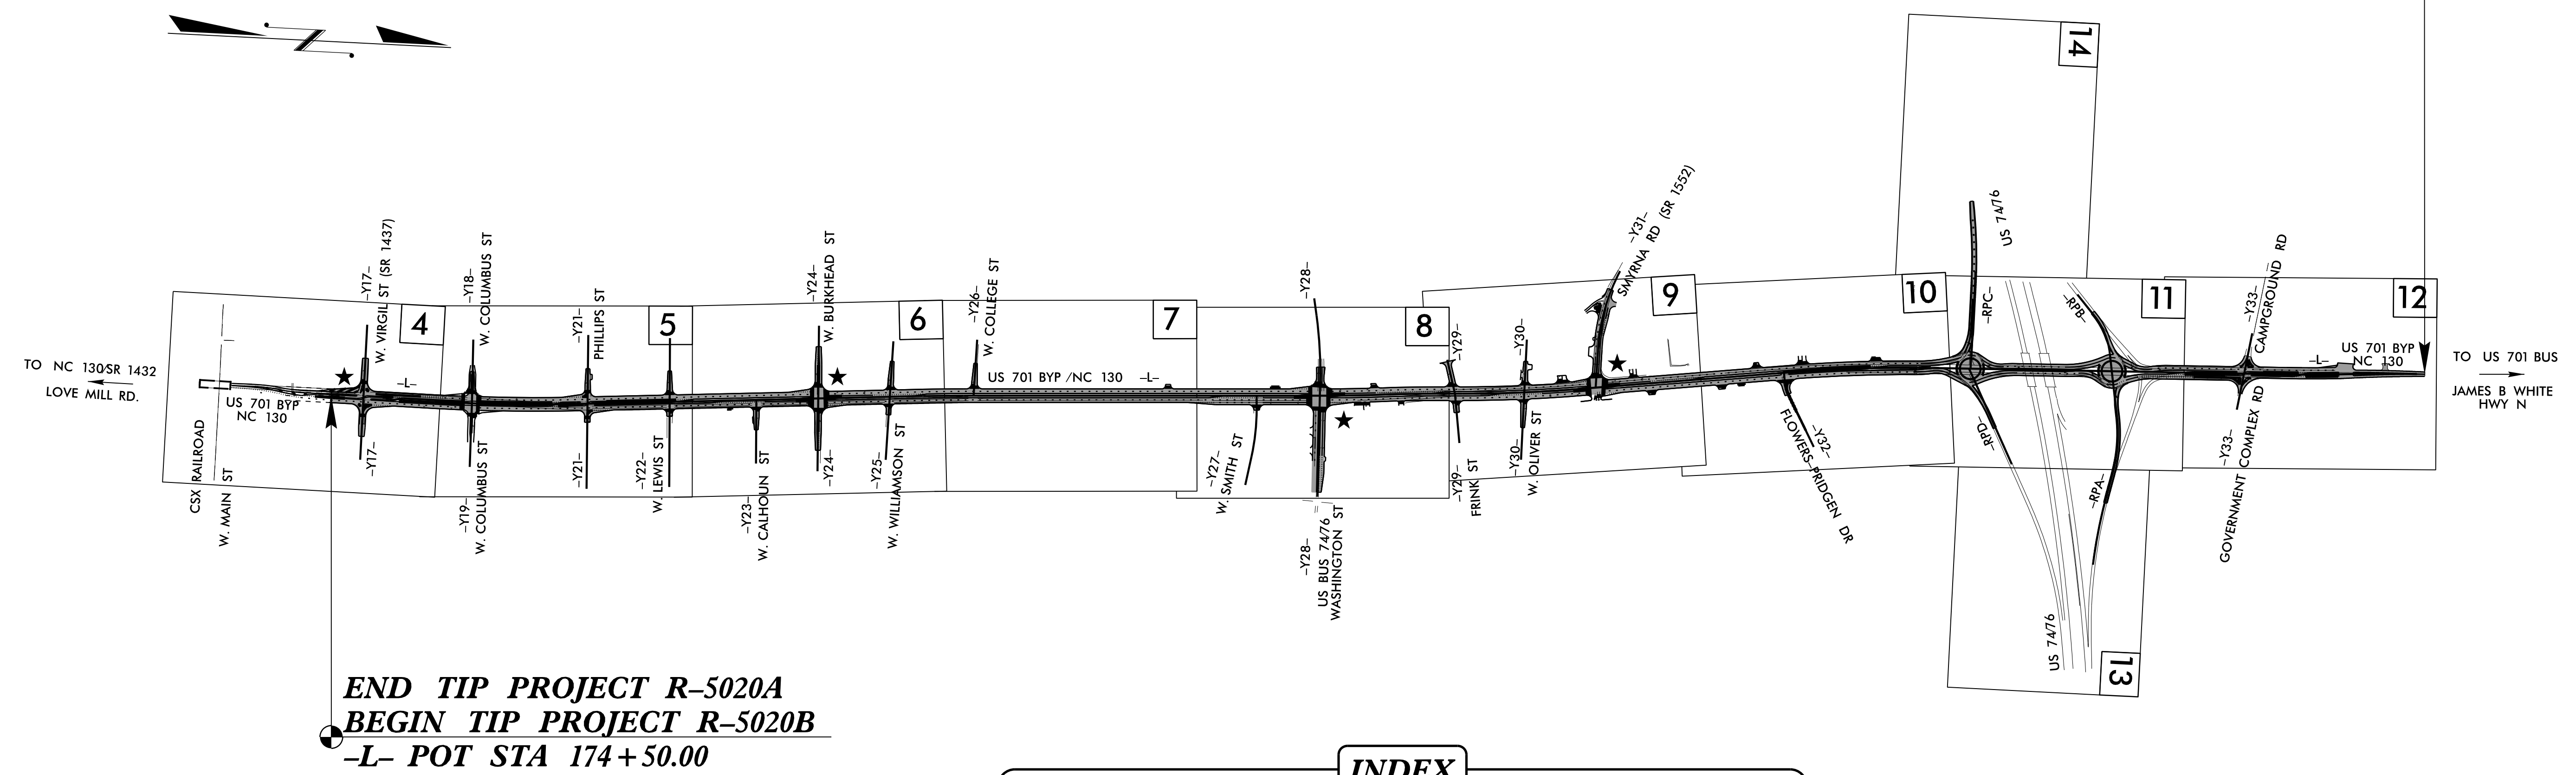


END TIP PROJECT R-5020A
BEGIN TIP PROJECT R-5020B
-L- POT STA 174+50.00

INDEX

SHEET NO.	DESCRIPTION
PMP-1	PAVEMENT MARKING PLAN TITLE SHEET
PMP-2	PAVEMENT MARKING SCHEDULE & SUMMARY OF QUANTITIES
PMP-3	GENERAL NOTES & ROADWAY STANDARD DRAWINGS
PMP-4-14	PAVEMENT MARKING DETAILS

N.C.D.O.T. CONTACT INFORMATION

<u>Ayman I. Alqudwah, PE</u>	SIGNING AND DELINEATION REGIONAL ENGINEER
<u>Stacey Johns</u>	SIGNING AND DELINEATION PROJECT DESIGN ENGINEER

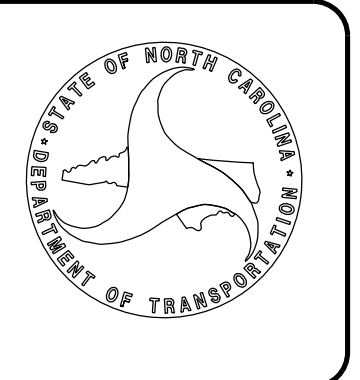

PLAN PREPARED BY:
SEPI ENGINEERING & CONSTRUCTION

<u>Steve Miller, PE</u>	PROJECT MANAGER
<u>Robert Screws, EI</u>	DESIGN ENGINEER



1 Glenwood Avenue
Raleigh, NC 27603
Tel: 919.789.9977
Fax: 919.789.9591
License: C-2197

4/21/2020 4:21:00 PM PMP-R-5020B_PMP-1.dgn