
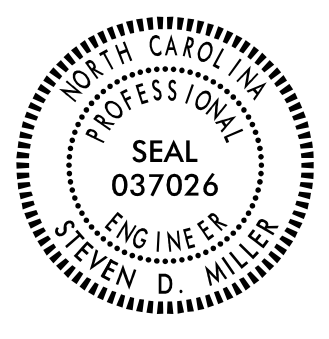
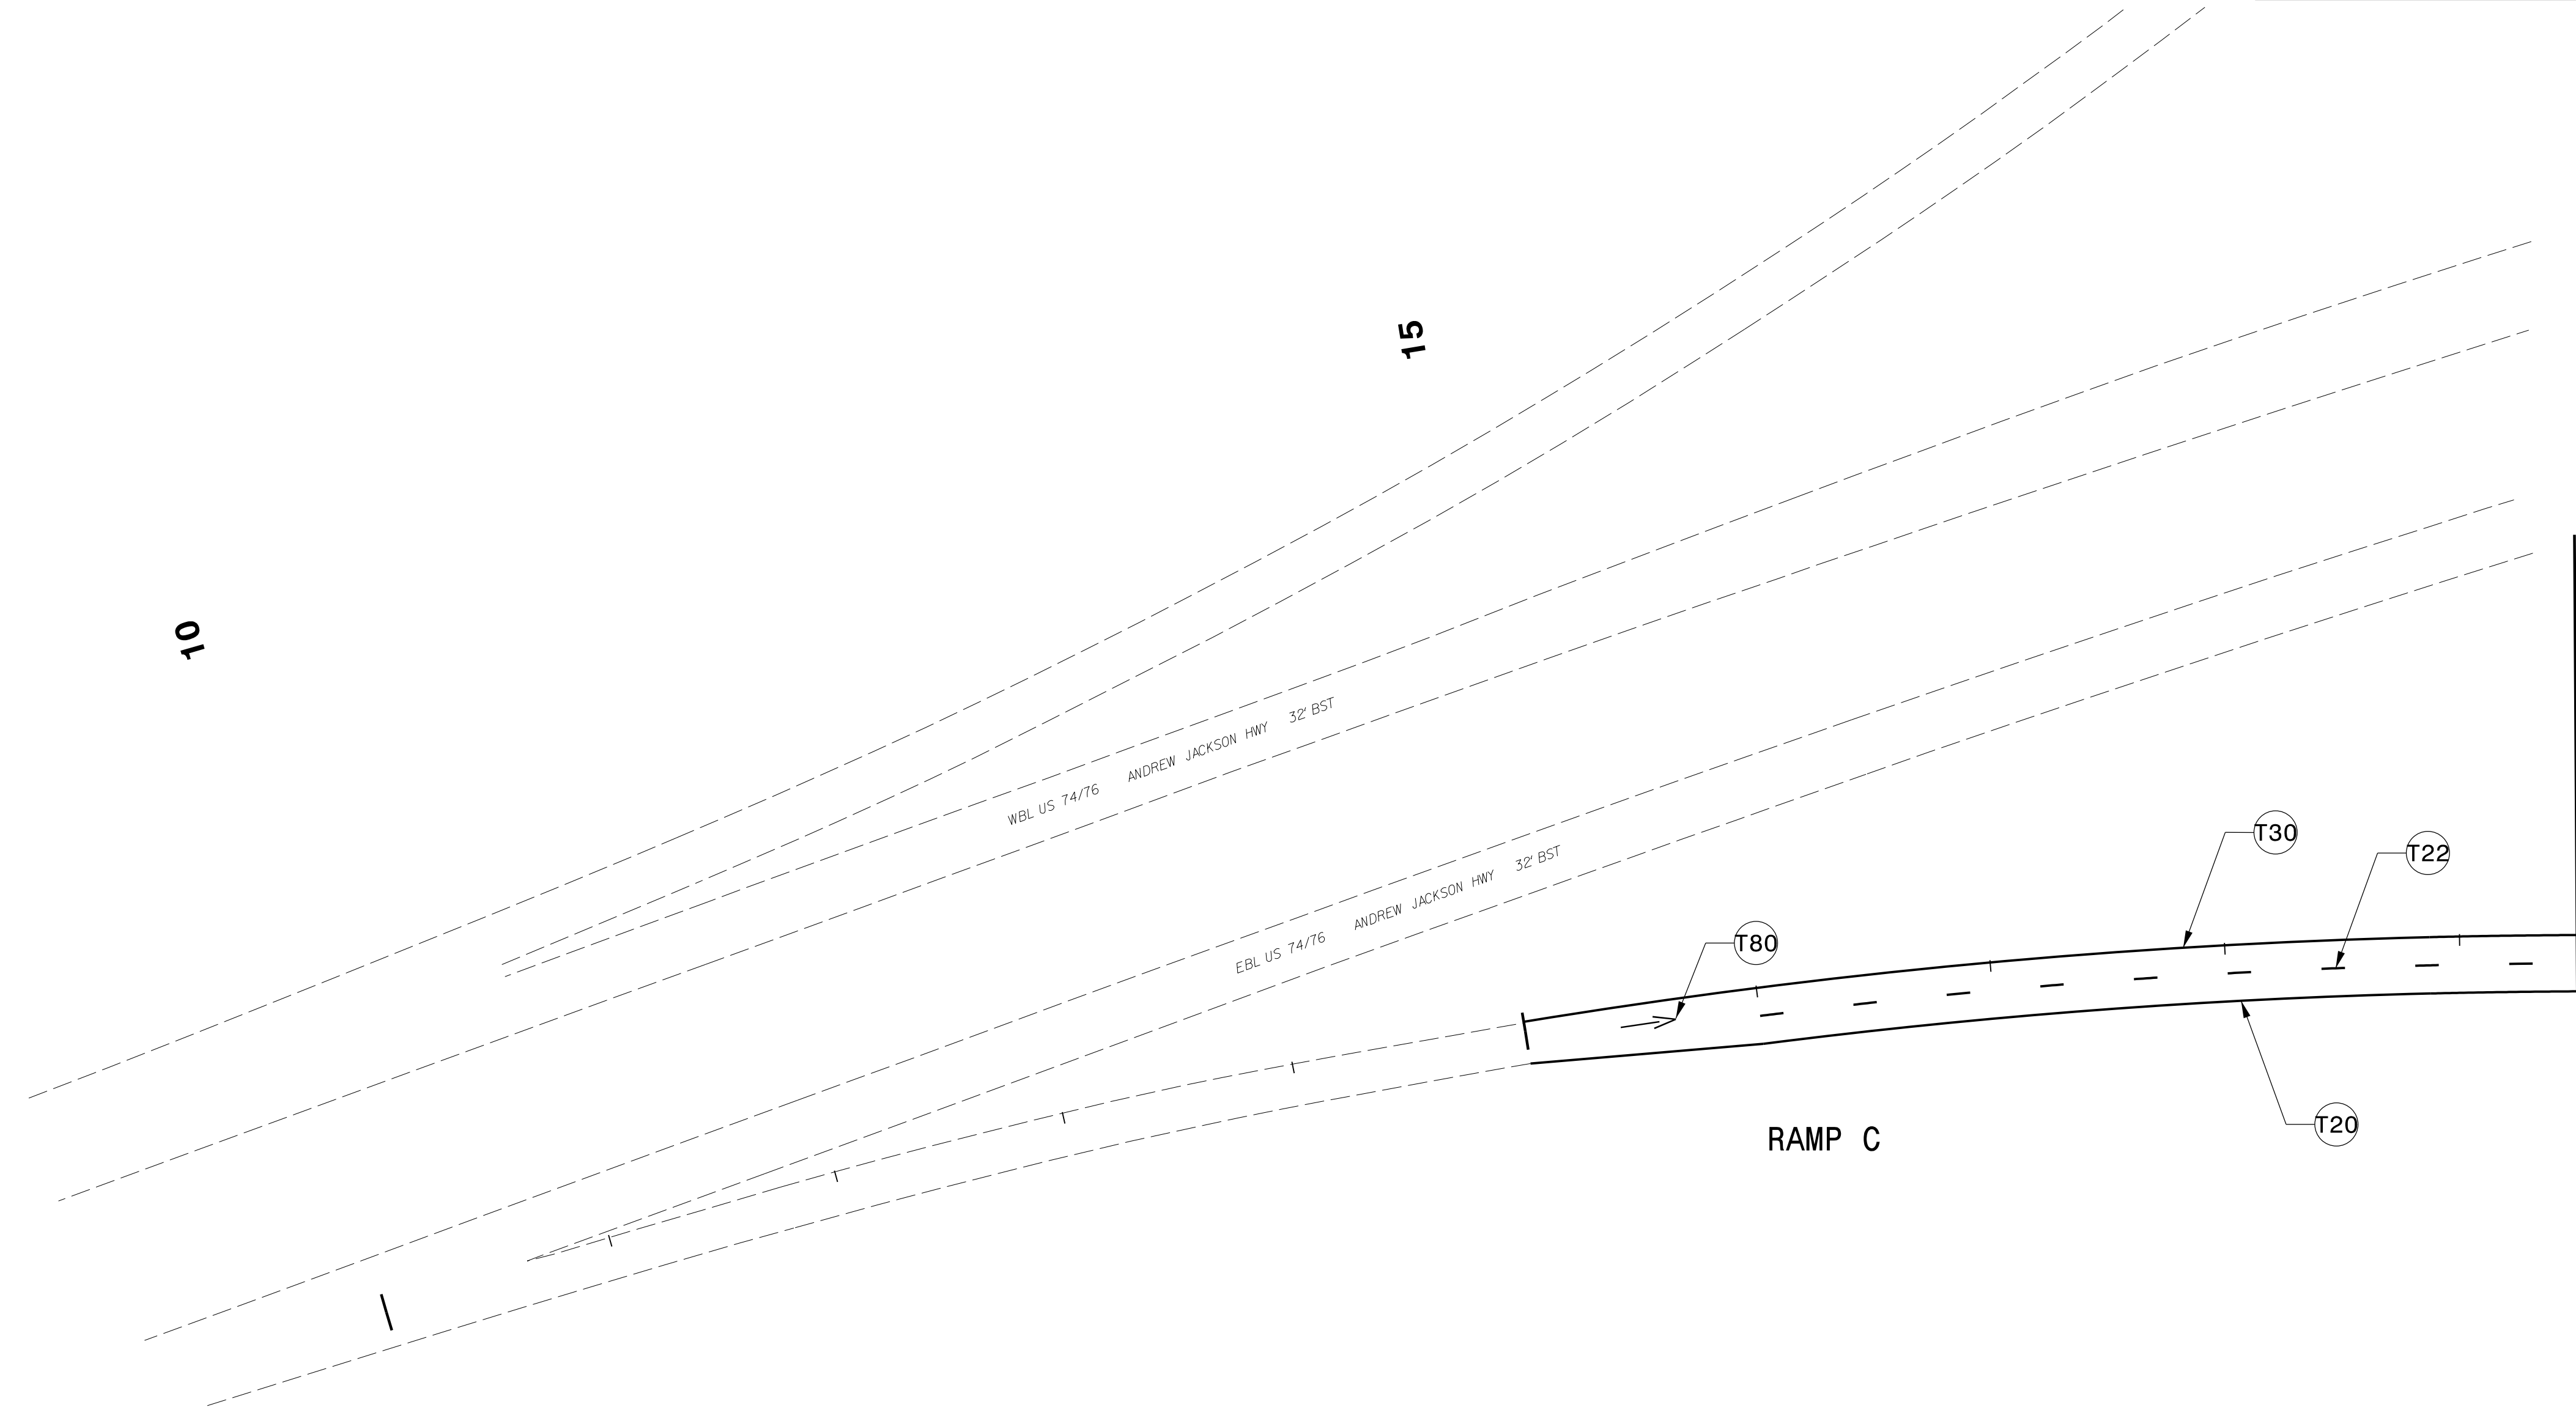


TIP NO. R-5020B	SHEET NO. PMP-14
APPROVED: <i>Steve Miller</i> <small>DocuSigned by: 1983A42932284A...</small>	
DATE: _____	
SEAL	
	
<p>DOCUMENT NOT CONSIDERED FINAL UNLESS ALL SIGNATURES COMPLETED</p>	

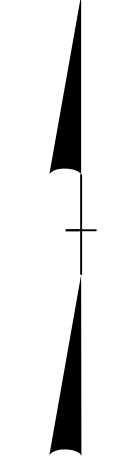

4/27/2006 C:\PMP\R-5020B_PMP-14.dgn
USER: jrb

SEPI
 1 Glenwood Avenue
 Raleigh, NC 27603
 Tel: 919.789.9977
 Fax: 919.789.9591
 License: C-2197

PAVEMENT MARKING DETAIL