
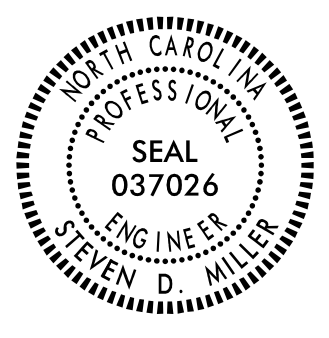


DocuSigned by:
Steve Miller
 1583A42932B4A...
 APPROVED: _____
 DATE: _____
 SEAL


**DOCUMENT NOT CONSIDERED FINAL
 UNLESS ALL SIGNATURES COMPLETED**

SIGN NUMBER: 104 BACKG COLOR: Green
 TYPE: D COPY COLOR: White
 QUANTITY: 1
 SIGN WIDTH: 5'-6" AR_FISHHOOK X Y WID HT
 HEIGHT: 3'-0" AR_Type D 8.1 20.1 9.9 10.8
 TOTAL AREA: 16.5 Sq.Ft.
 BORDER TYPE: FLUSH
 RECESS: 0"
 WIDTH: 1"
 RADII: 3"
 NO. Z BARS:
 LENGTH:
 MAT'L: 0.125" (3.2 mm) ALUMINUM

DESIGN BY: RDS CHECKED BY: SDM DATE: Apr 14, 2020
 PROJECT ID: R-5020B LOCATION: COLUMBUS COUNTY DIVISION: 06

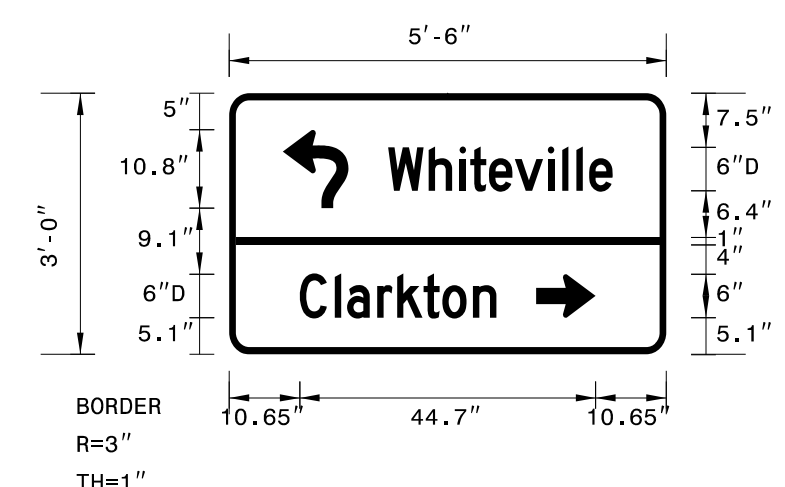

USE NOTES: 1,2
 1. Legend and border(except those that are colored black) shall be direct applied Grade C sheeting.
 2. Background shall be Grade C reflective sheeting.

Spacing Factor is 1 unless specified otherwise

LETTER POSITIONS


Letter spacings are to start of next letter

Series/Size	Text Length
D 2000	33.9
D 2000	29.7

FILENAME: Guidesign_English NORTH CAROLINA D.O.T. SIGN DETAIL

SIGN NUMBER: 105 BACKG COLOR: Green
 TYPE: D COPY COLOR: White
 QUANTITY: 1
 SIGN WIDTH: 5'-0" AR_FISHHOOK X Y WID HT
 HEIGHT: 3'-0" AR_Type D 7.2 20.1 9.9 10.8
 TOTAL AREA: 15.0 Sq.Ft.
 BORDER TYPE: FLUSH
 RECESS: 0"
 WIDTH: 1"
 RADII: 3"
 NO. Z BARS:
 LENGTH:
 MAT'L: 0.125" (3.2 mm) ALUMINUM

DESIGN BY: RDS CHECKED BY: SDM DATE: Apr 14, 2020
 PROJECT ID: R-5020B LOCATION: COLUMBUS COUNTY DIVISION: 06

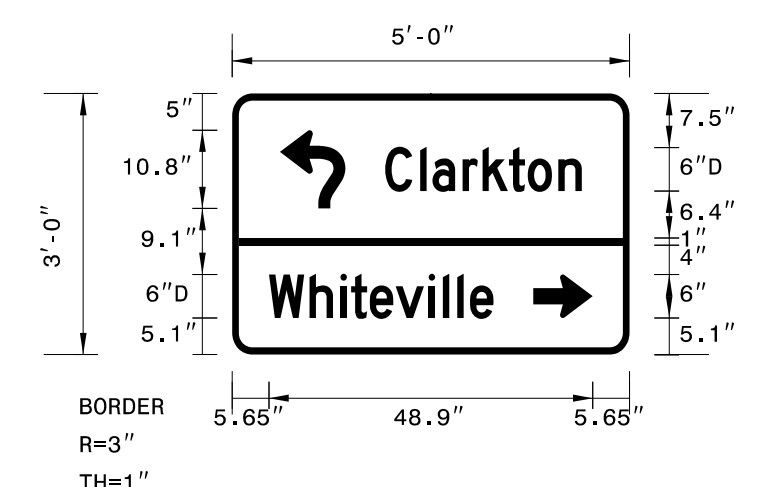

USE NOTES: 1,2
 1. Legend and border(except those that are colored black) shall be direct applied Grade C sheeting.
 2. Background shall be Grade C reflective sheeting.

Spacing Factor is 1 unless specified otherwise

LETTER POSITIONS


Letter spacings are to start of next letter

Series/Size	Text Length
D 2000	29.7
D 2000	33.9

FILENAME: Guidesign_English NORTH CAROLINA D.O.T. SIGN DETAIL

SIGN NUMBER: 302 BACKG COLOR: Green
 TYPE: D COPY COLOR: White
 QUANTITY: 1
 SIGN WIDTH: 6'-6" AR_Type D X Y WID HT
 HEIGHT: 2'-6" 31.7 4 5 15
 TOTAL AREA: 16.3 Sq.Ft.
 BORDER TYPE: FLUSH
 RECESS: 0"
 WIDTH: 0.75"
 RADII: 3"
 NO. Z BARS:
 LENGTH:
 MAT'L: 0.125" (3.2 mm) ALUMINUM

DESIGN BY: RDS CHECKED BY: SDM DATE: Oct 07, 2019
 PROJECT ID: R-5020B LOCATION: COLUMBUS COUNTY DIVISION: 06

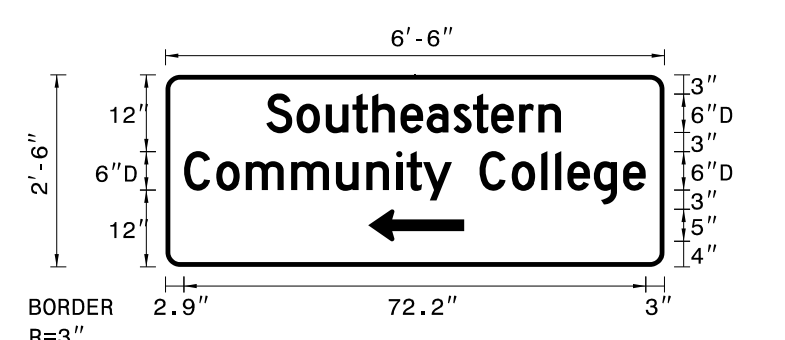

USE NOTES: 1,2
 1. Legend and border(except those that are colored black) shall be direct applied Grade C sheeting.
 2. Background shall be Grade C reflective sheeting.

See SIGN-8 for location

Spacing Factor is 1 unless specified otherwise

LETTER POSITIONS


Letter spacings are to start of next letter

Series/Size	Text Length
D 2000	46.1
D 2000	72.2

FILENAME: Guidesign28 NORTH CAROLINA D.O.T. SIGN DETAIL

SIGN NUMBER: 303 BACKG COLOR: Green
 TYPE: D COPY COLOR: White
 QUANTITY: 1
 SIGN WIDTH: 6'-6" AR_Type D X Y WID HT
 HEIGHT: 2'-6" 31.7 4 5 15
 TOTAL AREA: 16.3 Sq.Ft.
 BORDER TYPE: FLUSH
 RECESS: 0"
 WIDTH: 0.75"
 RADII: 3"
 NO. Z BARS:
 LENGTH:
 MAT'L: 0.125" (3.2 mm) ALUMINUM

DESIGN BY: RDS CHECKED BY: SDM DATE: Oct 07, 2019
 PROJECT ID: R-5020B LOCATION: COLUMBUS COUNTY DIVISION: 06

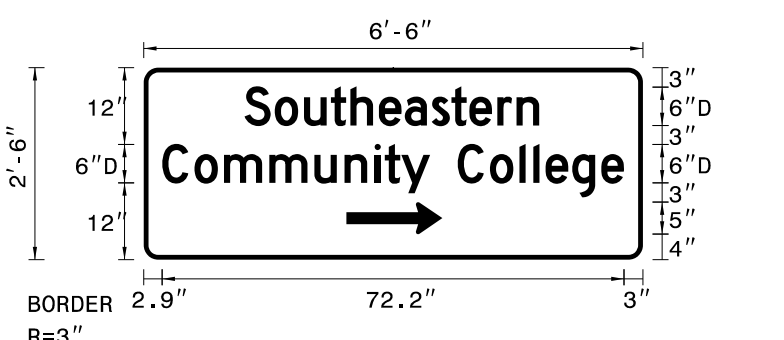

USE NOTES: 1,2
 1. Legend and border(except those that are colored black) shall be direct applied Grade C sheeting.
 2. Background shall be Grade C reflective sheeting.

See SIGN-8 for location

Spacing Factor is 1 unless specified otherwise

LETTER POSITIONS

Letter spacings are to start of next letter

Series/Size	Text Length
D 2000	46.1
D 2000	72.2

FILENAME: Guidesign28 NORTH CAROLINA D.O.T. SIGN DETAIL

4/27/2020 11:13:55 AM R-5020B\TPA\Traffic\Signing\R-5020B_SIGN_2B.dgn
 11:13:55 AM
 11/13/2019