


4/27/2008  
R:\2008\Projects\Traffic\Signing\R-5020B\_SIGN\_13.dgn

MATCHLINE -RPD- STA. 11+50 SEE SIGN-11


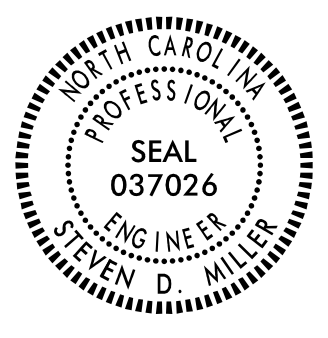
MATCHLINE -RPA- STA. 17+00 SEE SIGN-11

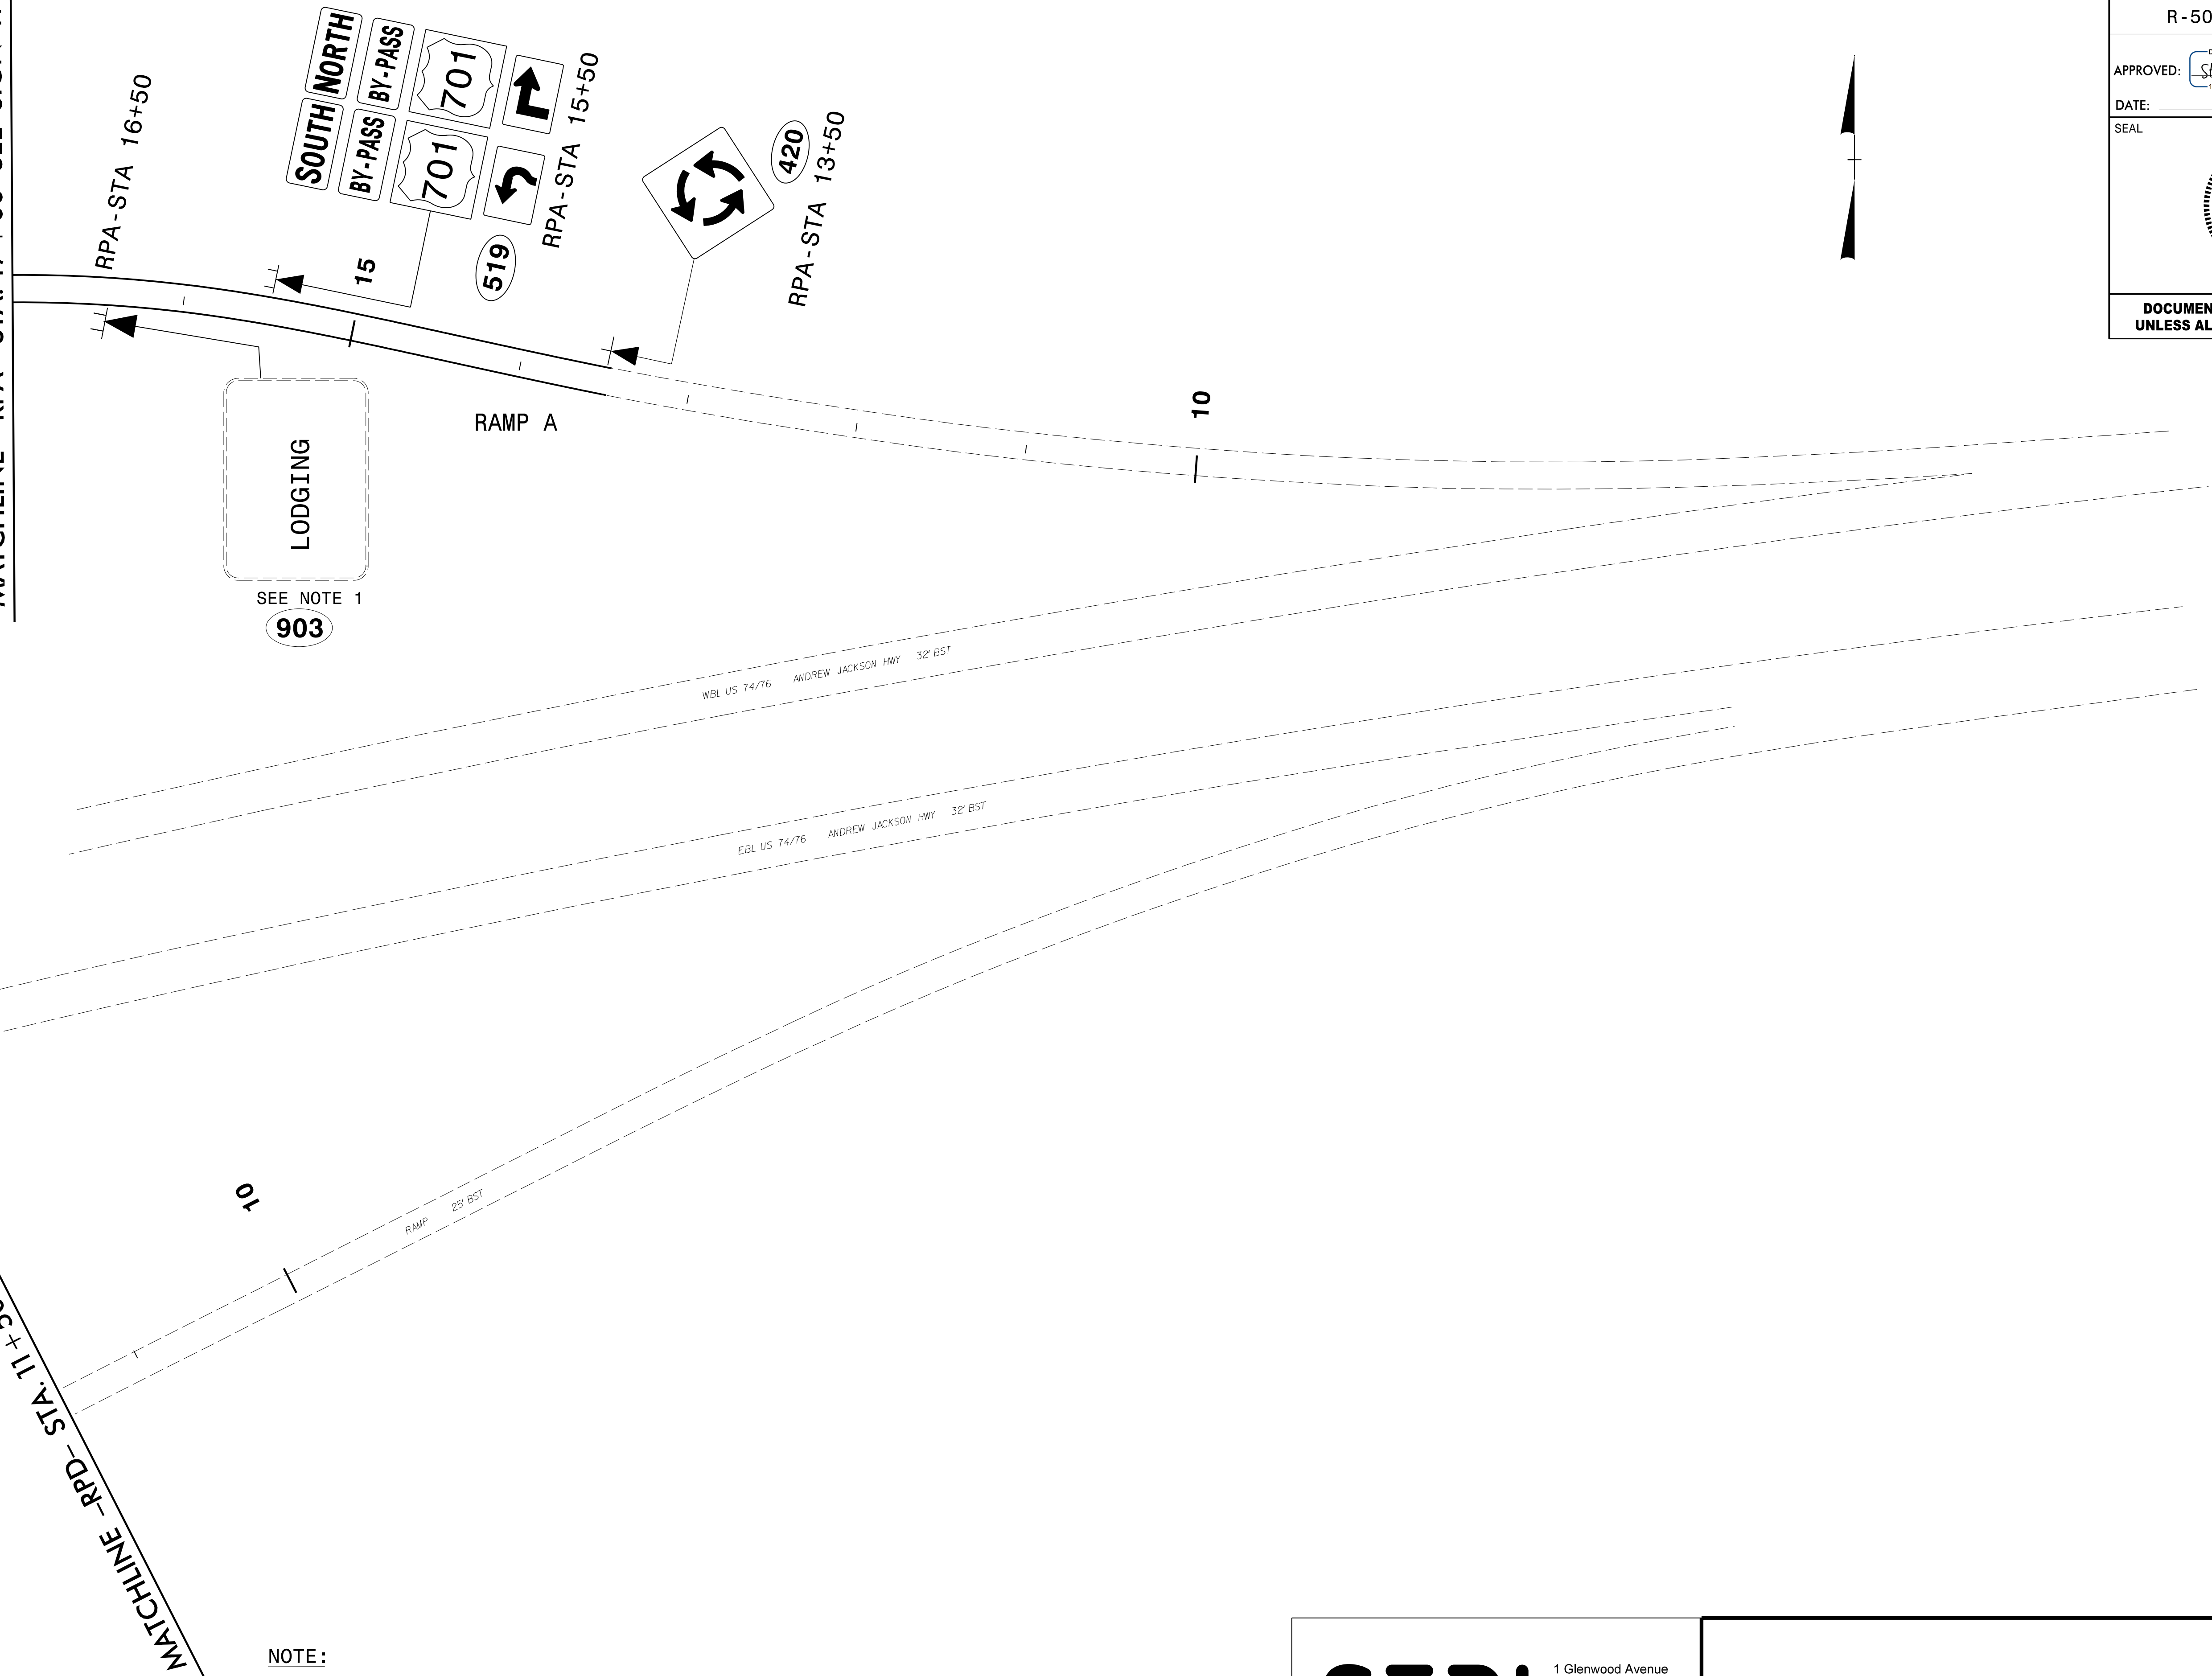

NOTE:  
NOTE 1: SIGN ERECTION RELOCATE SIGN, TYPE A (GROUND MOUNTED) ON NEW SUPPORTS

**SEPI**  
1 Glenwood Avenue  
Raleigh, NC 27603  
Tel: 919.789.9977  
Fax: 919.789.9591  
License: C-2197

**PROPOSED SIGNS**

TIP NO. R-5020B	SHEET NO. SIGN-13
APPROVED:  <small>1583A42932B44A...</small>	
DATE: _____	
SEAL 	
DOCUMENT NOT CONSIDERED FINAL UNLESS ALL SIGNATURES COMPLETED	