


APPROVED: *Steve Miller*

DATE:

SEAL



DOCUMENT NOT CONSIDERED FINAL UNLESS ALL SIGNATURES COMPLETED

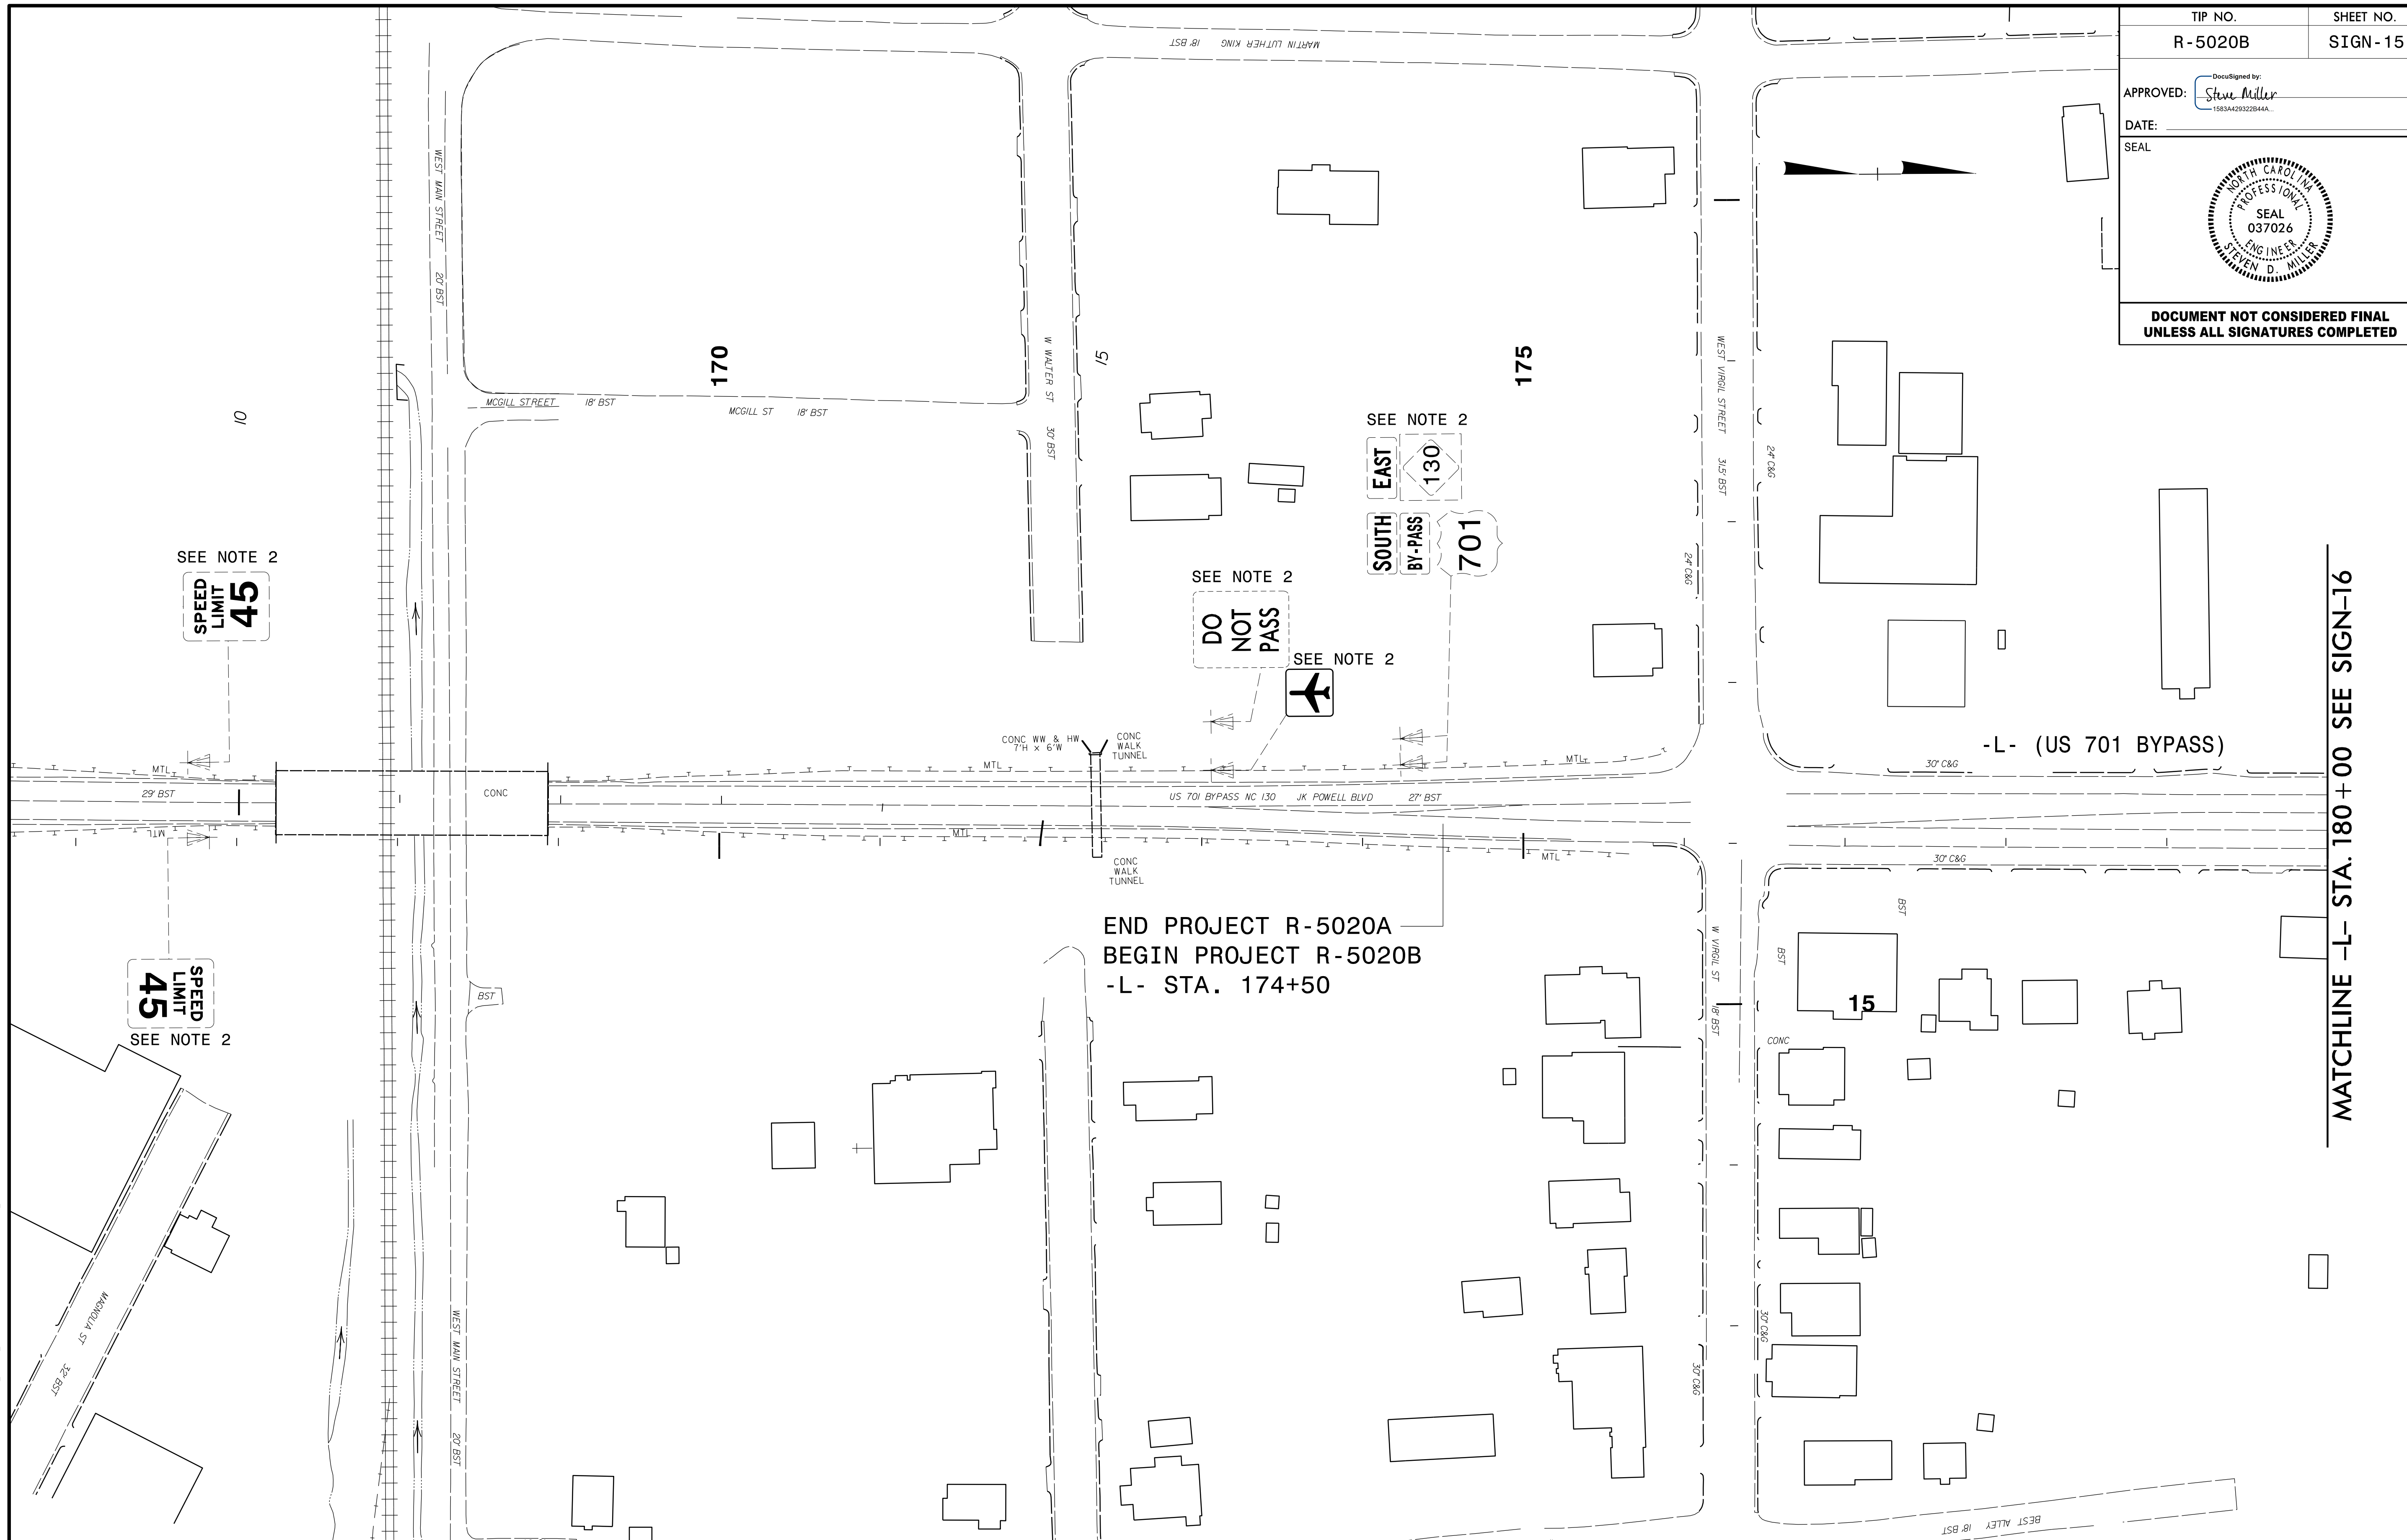

SEE NOTE 2
SPEED LIMIT 45

SEE NOTE 2
DO NOT PASS

SEE NOTE 2
EAST 130
SOUTH BY-PASS 701

SEE NOTE 2
SPEED LIMIT 45

END PROJECT R-5020A
BEGIN PROJECT R-5020B
-L- STA. 174+50

-L- (US 701 BYPASS)

MATCHLINE -L- STA. 180+00 SEE SIGN-16

NOTE:
NOTE 1: DISPOSAL OF SIGN SYSTEM, U-CHANNEL
NOTE 2: RETAIN

SEPI
1 Glenwood Avenue
Raleigh, NC 27603
Tel: 919.789.9977
Fax: 919.789.9591
License: C-2197

EXISTING SIGNS

4/27/2006 11:13:50 AM R:\5020B\TP\Traffic\Signing\R-5020B_SIGN_15.dgn