
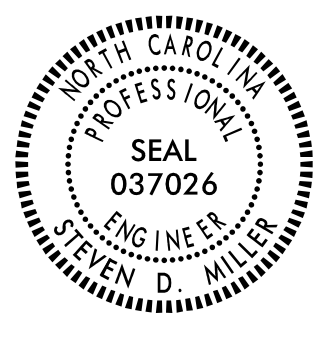


TIP NO. R-5020B	SHEET NO. SIGN-17
APPROVED: <i>Steve Miller</i> <small>DocuSigned by: 1583A42932284A...</small>	
DATE:	
SEAL	
	
DOCUMENT NOT CONSIDERED FINAL UNLESS ALL SIGNATURES COMPLETED	

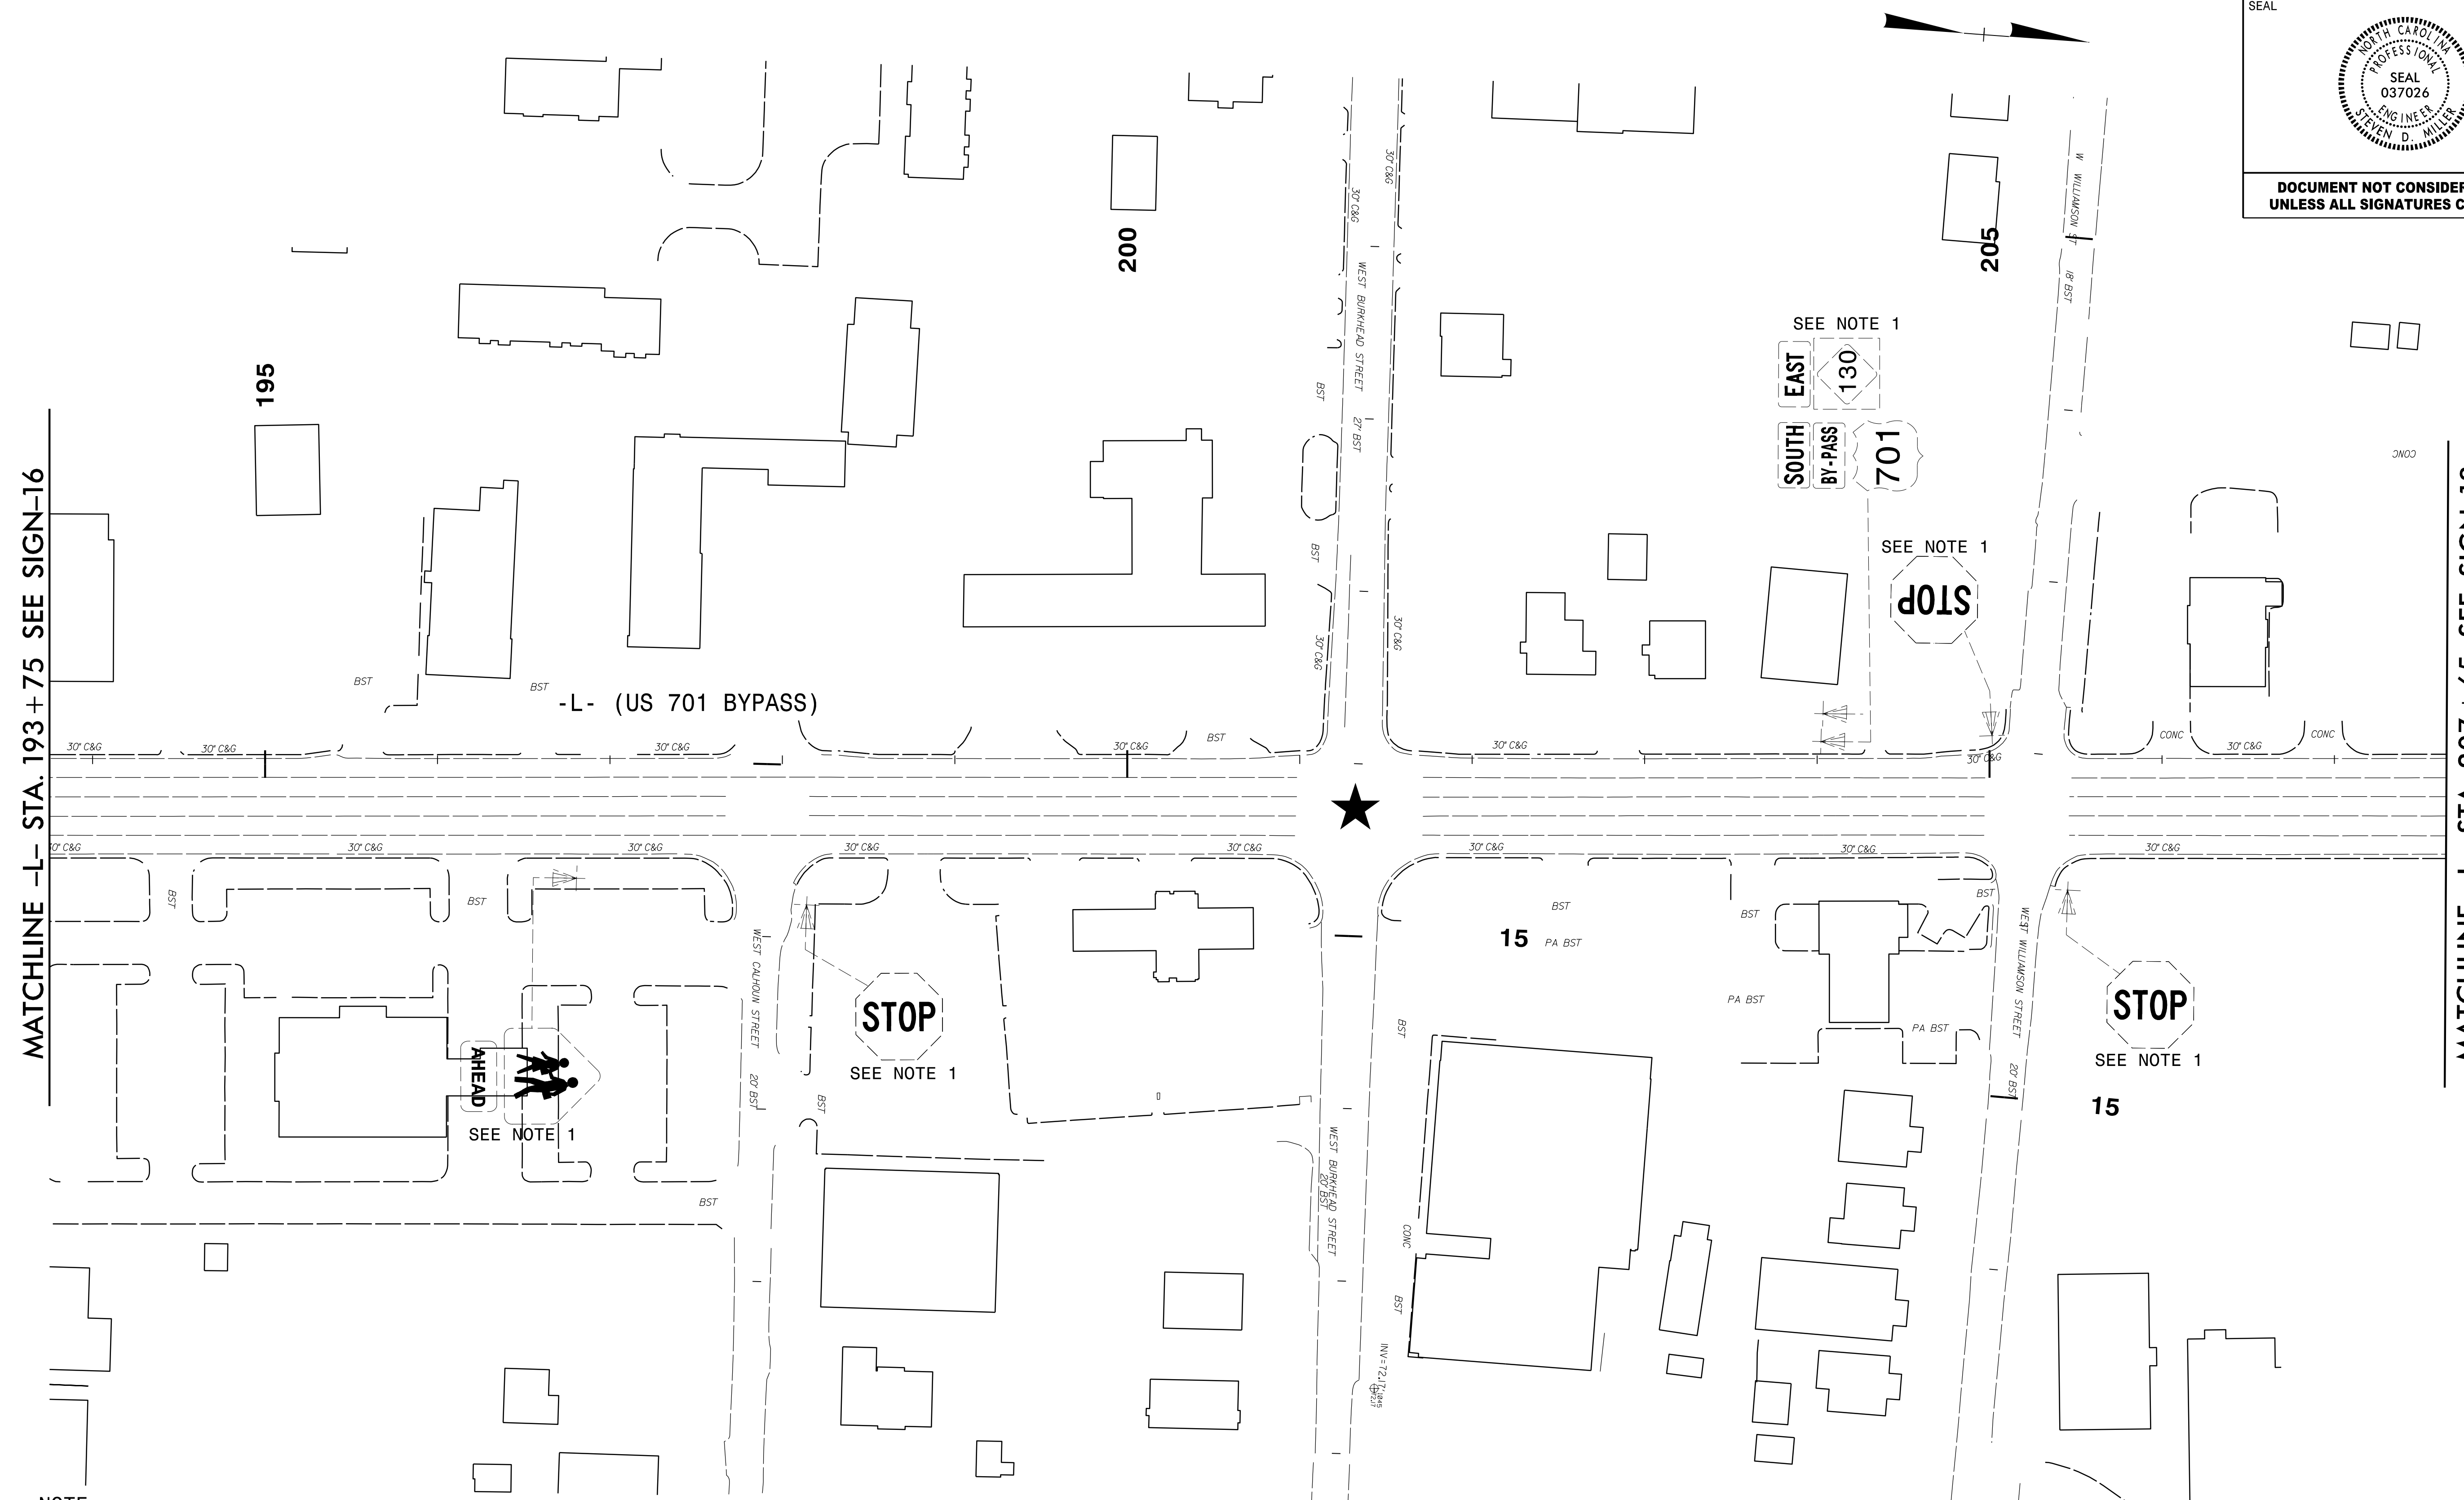

MATCHLINE -L- STA. 193 + 75 SEE SIGN-16

MATCHLINE -L- STA. 207 + 65 SEE SIGN-18

NOTE:
NOTE 1: DISPOSAL OF SIGN SYSTEM, U-CHANNEL

★ SIGNALIZED INTERSECTION

SEPI
1 Glenwood Avenue
Raleigh, NC 27603
Tel: 919.789.9977
Fax: 919.789.9591
License: C-2197

EXISTING SIGNS

4/27/2020
 R:\2018\Projects\Traffic\Signing\R-5020B_SIGN-17.dgn
 17:13:55.00
 R-5020B\TP\Traffic\Signing\R-5020B_SIGN-17.dgn