
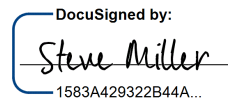
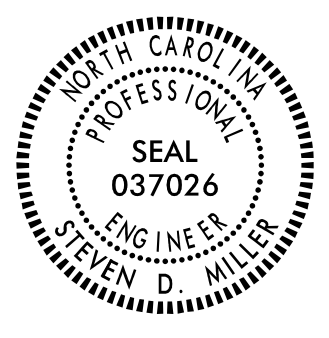


TIP NO. R-5020B	SHEET NO. SIGN-21
APPROVED:  <small>1583442822844A</small>	
DATE: _____	
SEAL	
	
DOCUMENT NOT CONSIDERED FINAL UNLESS ALL SIGNATURES COMPLETED	

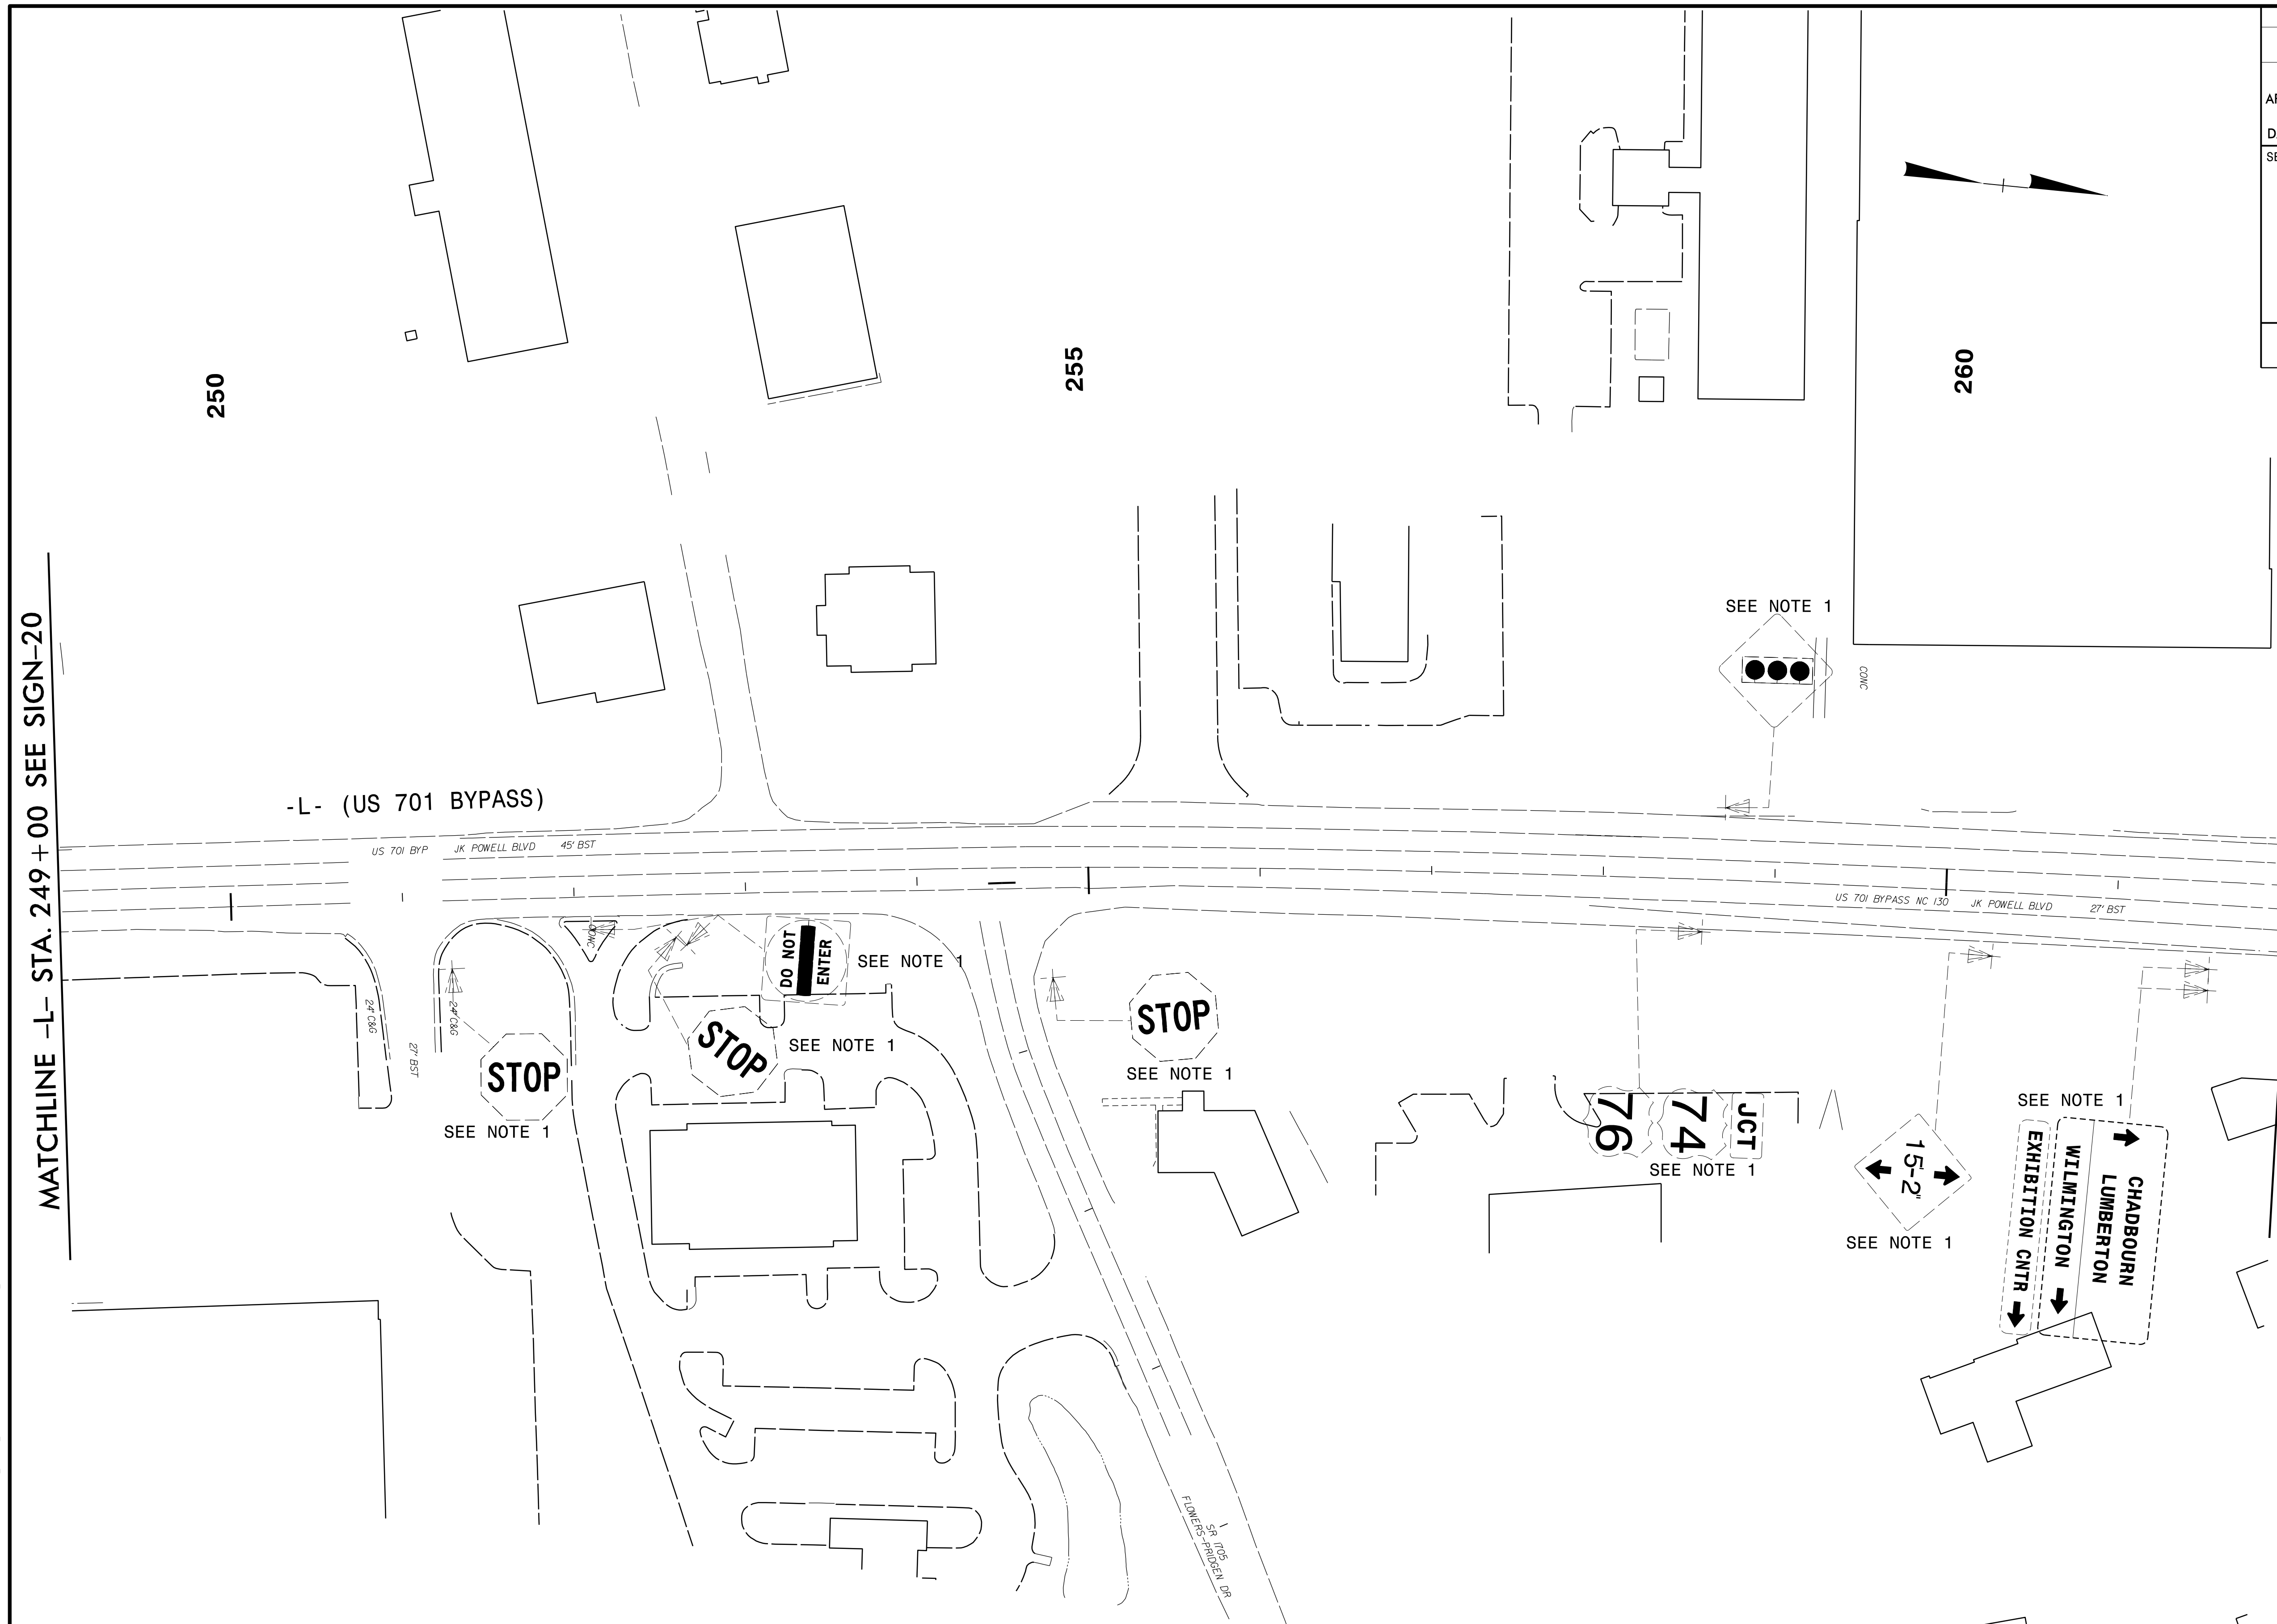

MATCHLINE -L- STA. 249+00 SEE SIGN-20

MATCHLINE -L- STA. 262+00 SEE SIGN-22

-L- (US 701 BYPASS)

**NOTE:**  
NOTE 1: DISPOSAL OF SIGN SYSTEM, U-CHANNEL



1 Glenwood Avenue  
Raleigh, NC 27603  
Tel: 919.789.9977  
Fax: 919.789.9591  
License: C-2197

EXISTING SIGNS

4/27/2008 11:13:50 AM R-5020B\TP\Traffic\Signing\R-5020B\_SIGN\_21.dgn