


ECONOLITE ASC/3-2070 OVERLAP PROGRAMMING DETAIL

(program controller as shown)

1. From Main Menu select 2. CONTROLLER
2. From CONTROLLER Submenu select 2. VEHICLE OVERLAPS

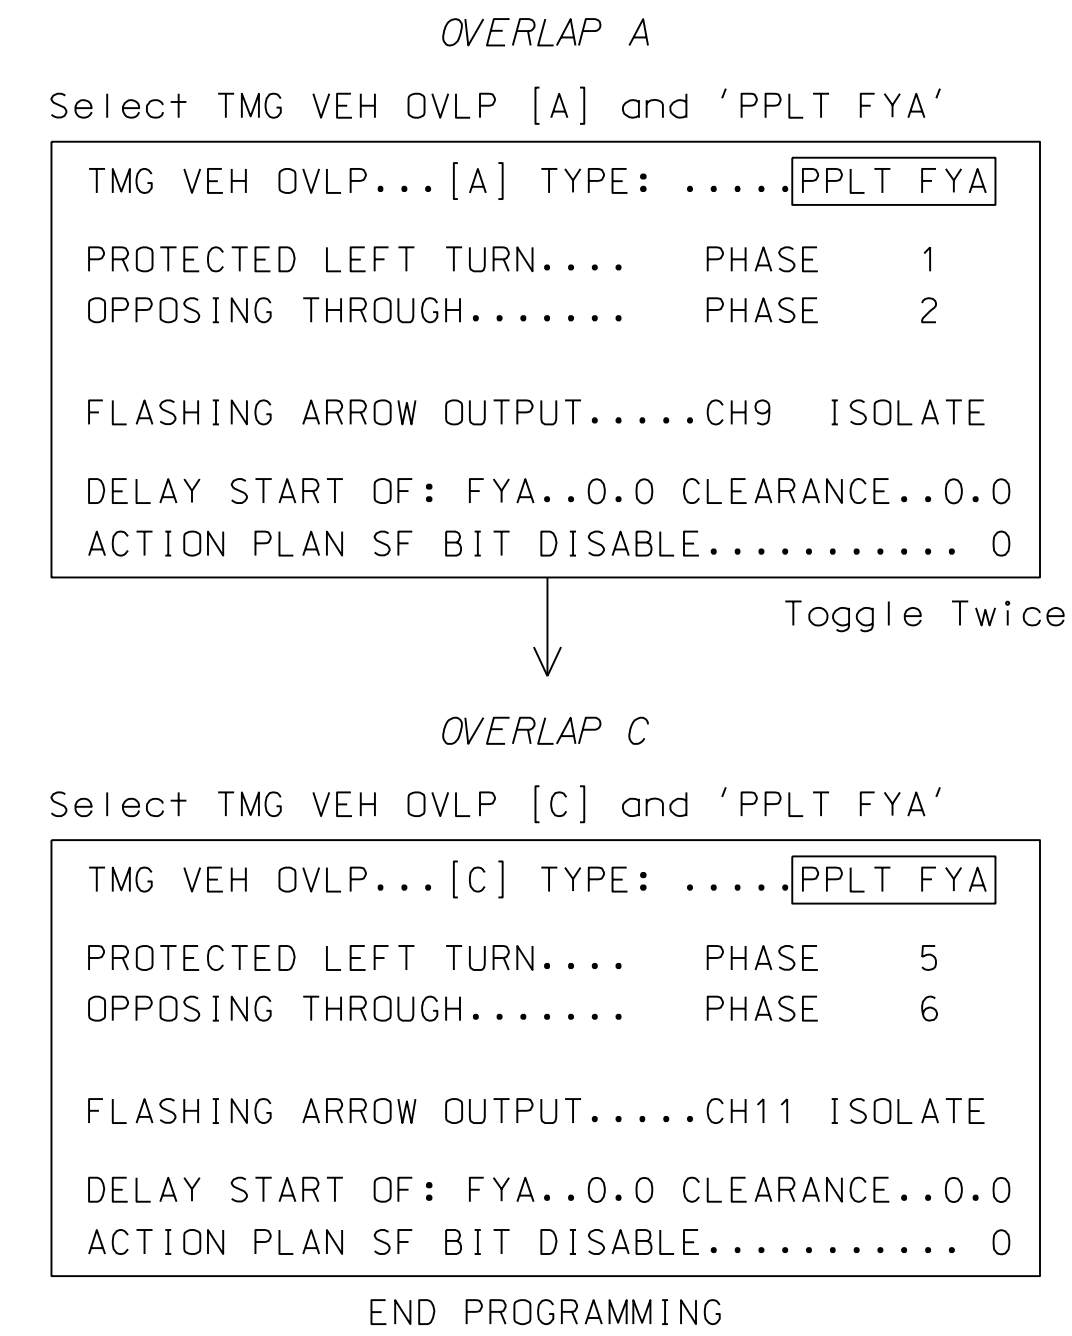

THIS ELECTRICAL DETAIL IS FOR
 THE SIGNAL DESIGN: 06-0404
 DESIGNED: November 2012
 SEALED: 05/15/20
 REVISED:

5/15/2020
 ...*60404.sm.e.le..20130205.dgn
 USER:MCcoppie

SEPI
 Engineering & Construction, Inc.
 1 Glenwood Avenue
 Raleigh, NC 27603
 Tel: 919.789.9977
 Fax: 919.789.9591
 License: C-2197

ELECTRICAL DETAIL SHEET 2 OF 2

ELECTRICAL AND PROGRAMMING
DETAILS FOR: **US 701 Business (Madison Street)**
 at
SR 1916 (Lee Street) /
SR 1953 (Franklin Street)

Division 06 Columbus County Whiteville

PLAN DATE: **APRIL 2020** REVIEWED BY: **J. Rowe**
 PREPARED BY: **M. Cottle** REVIEWED BY:

REVISIONS	INIT.	DATE

DOCUMENT NOT CONSIDERED
FINAL UNLESS ALL
SIGNATURES COMPLETED

SEAL

DocuSigned by:
Matthew Cottle
 2020.05.15.14:44:44
 DATE

SIC. INVENTORY NO. 06-0404