


**Notes**

- Record existing splice arrangements in Existing Splice Enclosures and Signal Cabinets prior to beginning work associated with splicing in the new fiber. If discrepancies exist, contact the Engineer to determine how to proceed prior to re-splicing.
- Contact the Division 6 Traffic Signal Supervisor at 910-364-0606, and provide a minimum of 5 working days notice prior to disturbing the existing fiber splices.

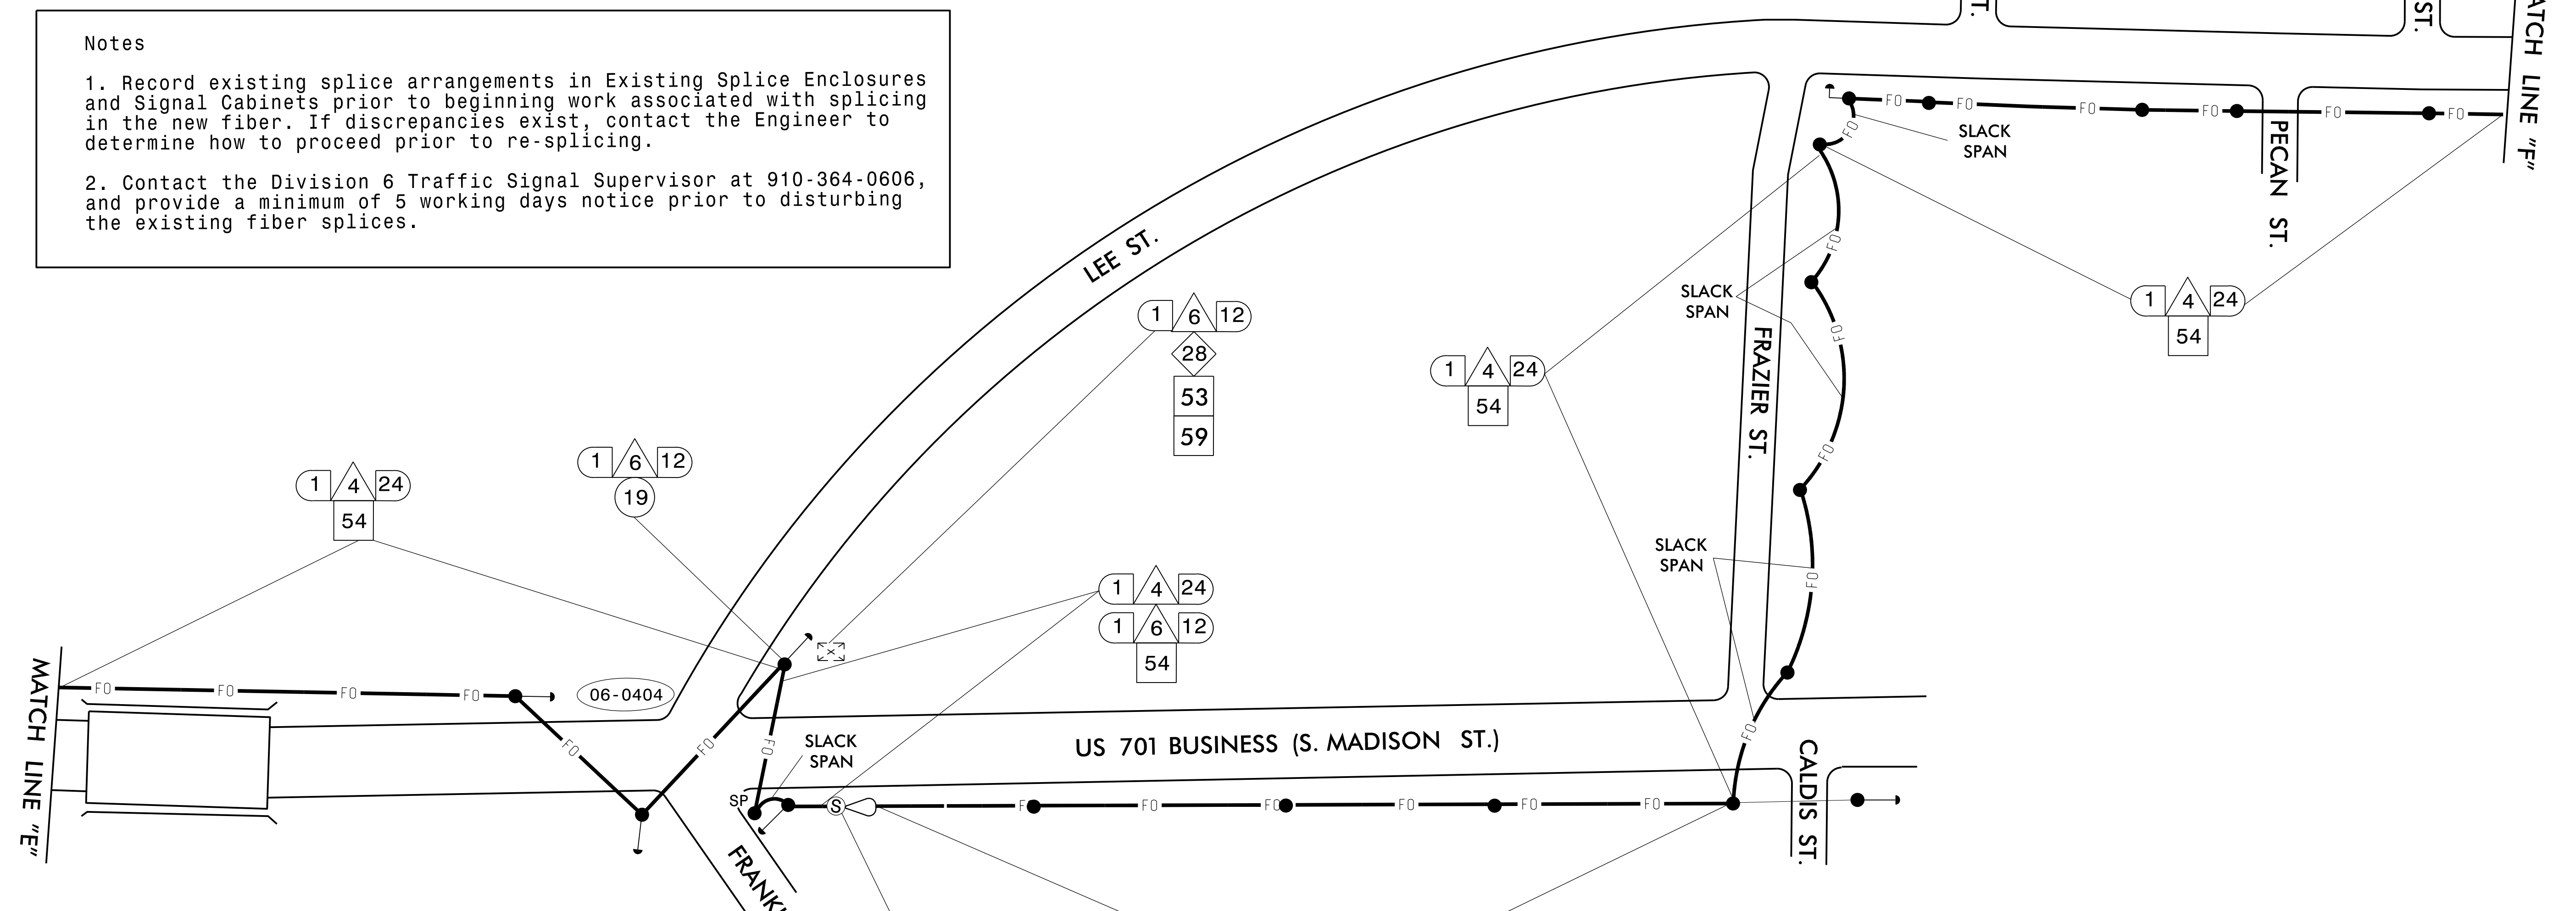

NC Dept of Transportation  
Division of Highways  
Final Drawing Date: \_\_\_\_\_  
ITS & Signals Unit

**SEPI**  
Engineering & Construction, Inc.

1 Glenwood Avenue  
Raleigh, NC 27603  
Tel: 919.789.9977  
Fax: 919.789.9591  
License: C-2197

Prepared for the Offices of:  
TRANSPORTATION MOBILITY AND LOGISTICS DIVISION  
DEPARTMENT OF TRANSPORTATION  
Signal Design Section

750 N. Greenfield Pkwy, Garner, NC 27529

**COMMUNICATIONS CABLE AND CONDUIT ROUTING PLANS**

DIVISION 6      COLOMBUS COUNTY      WHITEVILLE

PLAN DATE: March 2020	REVIEWED BY: G. G. Murr, Jr.
PREPARED BY: M. Ishak	REVIEWED BY:
REVISIONS	INIT.      DATE

SEAL

STATE OF NORTH CAROLINA  
PROFESSIONAL ENGINEER  
SEAL 14543  
G. G. MURR, JR.

DocuSigned by:  
G. G. Murr, Jr.  
SIGNATURE      DATE  
CADD Filename:

