


PROJECT REFERENCE NO.	SHEET NO.
R-5020B	UC-29
DESIGNED BY: DK	
DRAWN BY: AP	
CHECKED BY: MM	
APPROVED BY:	
REVISED:	9/3/2020
NORTH CAROLINA DEPARTMENT OF TRANSPORTATION UTILITIES ENGINEERING SECTION PHONE: (919) 707-6690 FAX: (919) 250-4151	
KCI Engineers • Planners • Scientists • Construction Managers 4519 Falls of Noose Road, Suite 400 Raleigh, NC 27609 Phone (919) 783-9214 • Fax (919) 783-9266 License No. C-7164	

# SANITARY SEWER

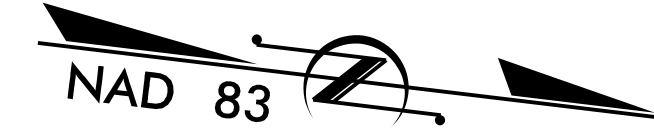


- NOTE:**
- CONTRACTOR SHALL FIELD LOCATE THE EXISTING SEWER SERVICE LINES, AND CONNECT THE PROPOSED CLEANOUT TO THE EXISTING SEWER SERVICE LINE.
  - FOR PROFILES SL-P, SEE SHEET UC-39.

## UTILITY CONSTRUCTION

**DOCUMENT NOT CONSIDERED FINAL  
UNLESS ALL SIGNATURES COMPLETED**

MATCHLINE -L- STA. 235 + 79.49 SEE SHEET 28

MATCHLINE -L- STA. 249 + 57.03 SEE SHEET 30

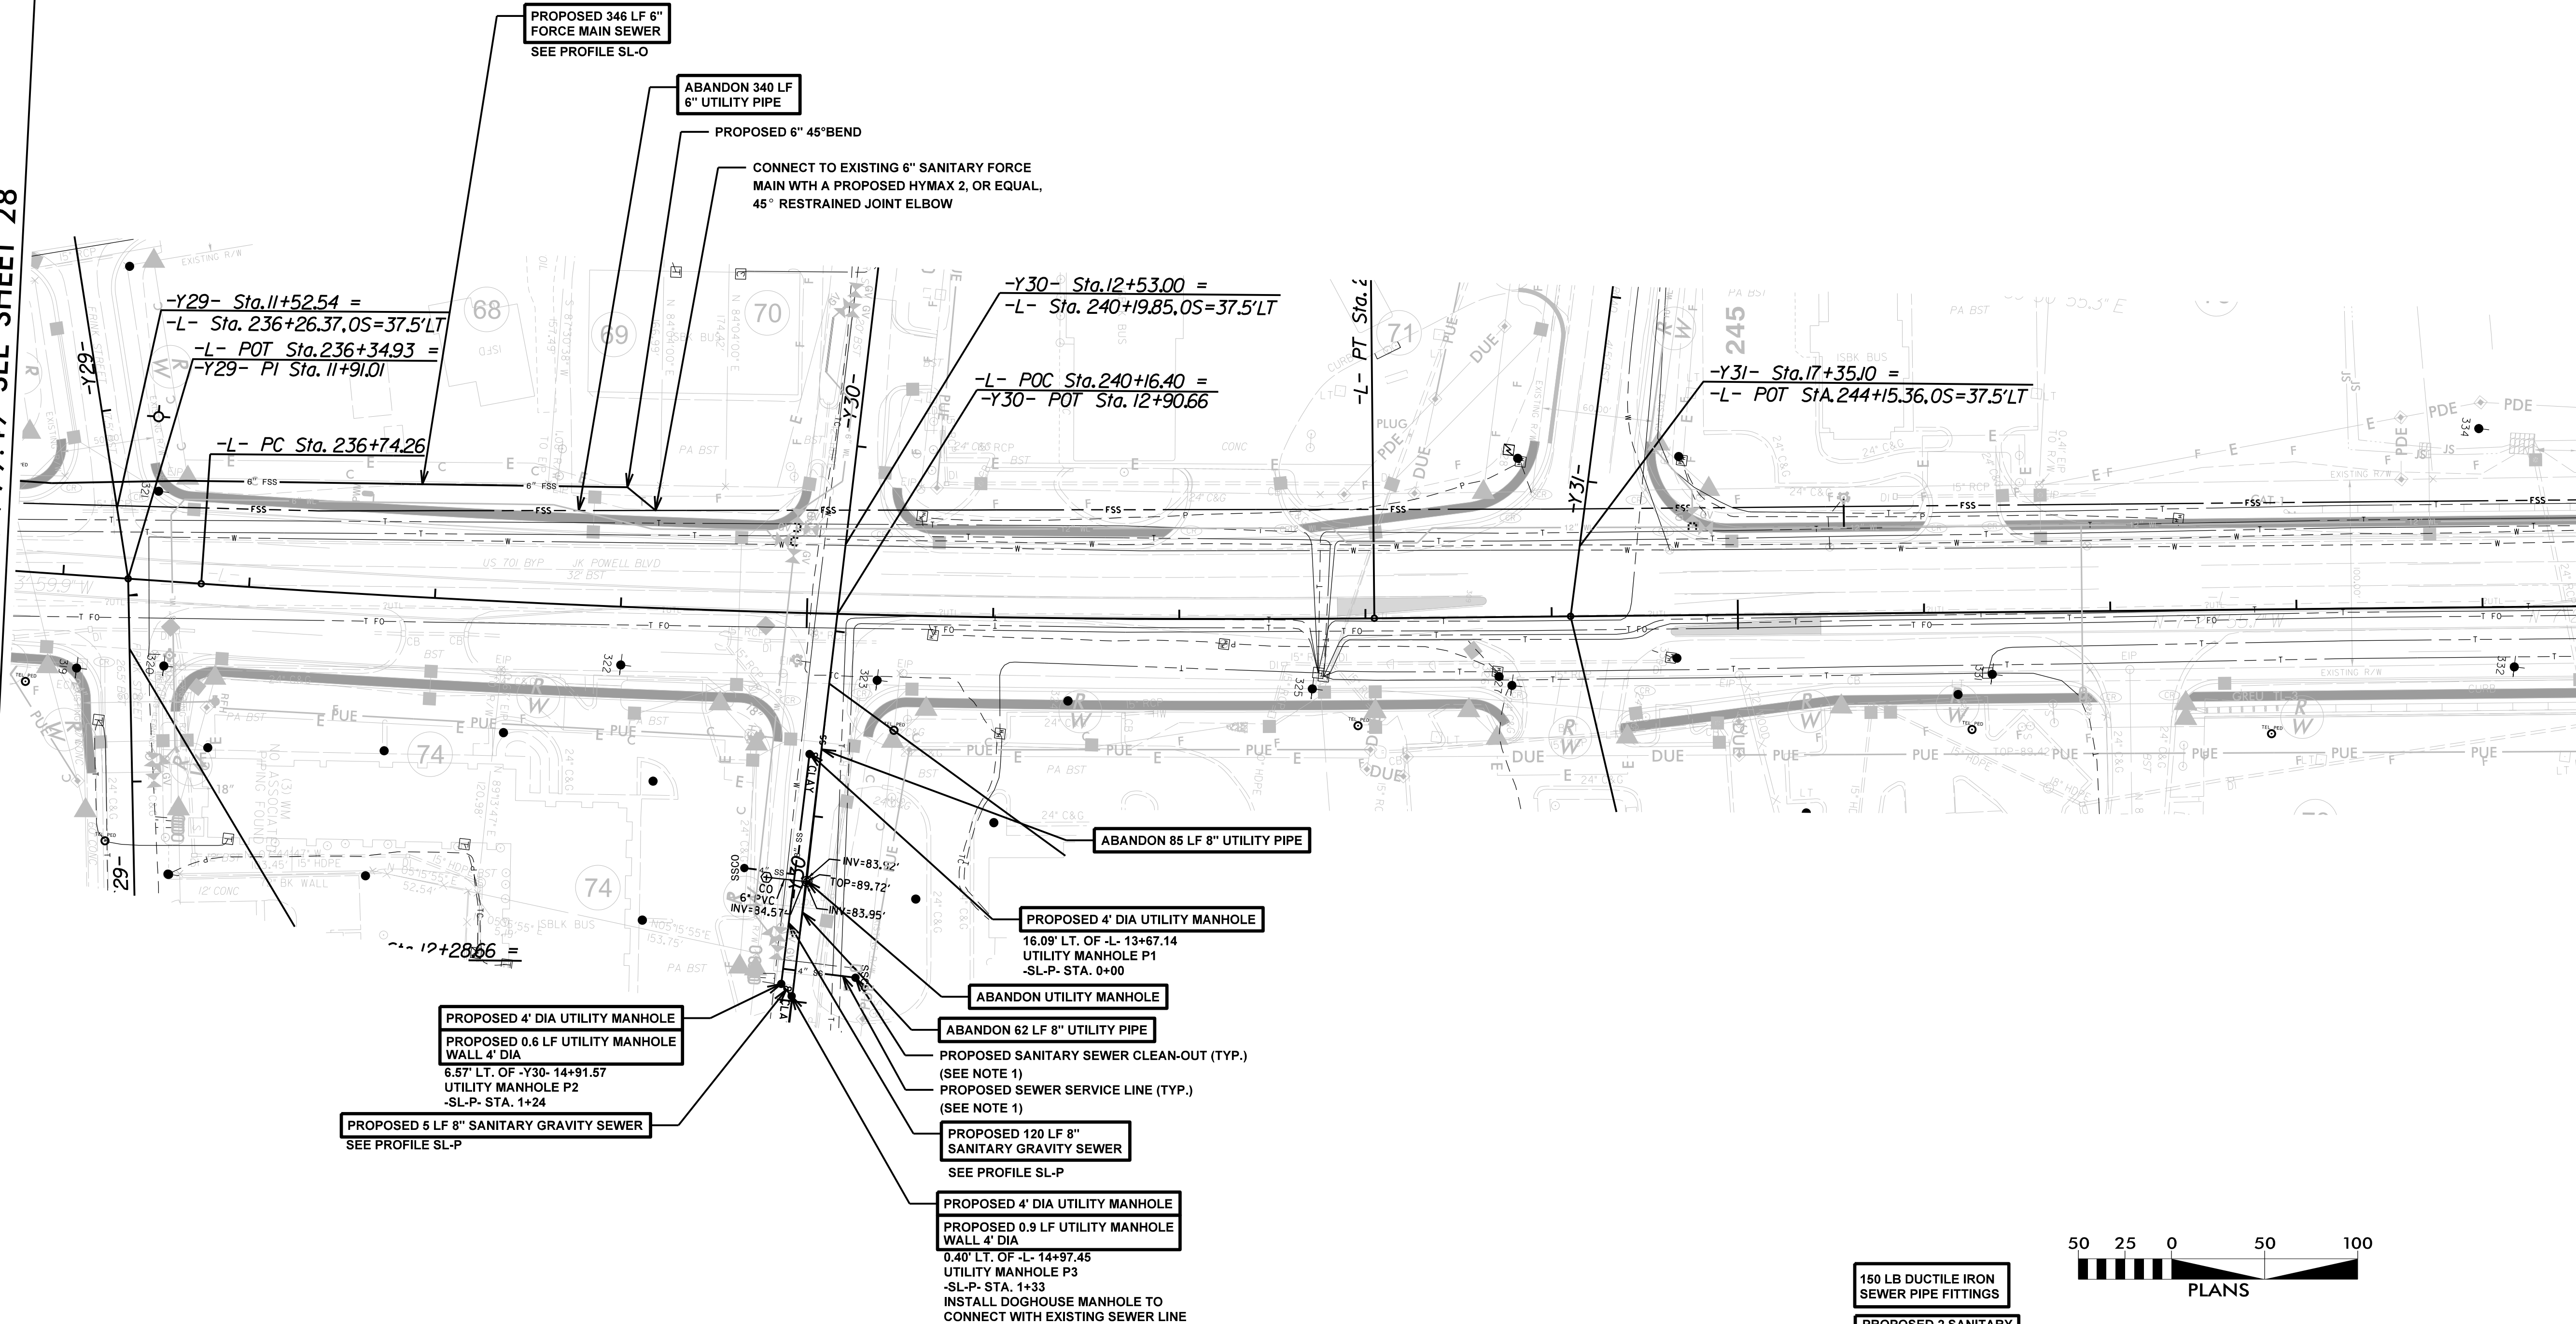

- 150 LB DUCTILE IRON SEWER PIPE FITTINGS
- PROPOSED 2 SANITARY SEWER CLEAN-OUTS
- PROPOSED 39 LF SEWER SERVICE LINE
- PROPOSED 27 LF 6" SEWER SERVICE LINE

