


5/28/99

PROJECT REFERENCE NO. R-5020B	SHEET NO. UC-34
DESIGNED BY: MM	
DRAWN BY: SW	
CHECKED BY: MM	
APPROVED BY: MM	
REVISED:	
NORTH CAROLINA DEPARTMENT OF TRANSPORTATION	
UTILITIES ENGINEERING SEC. PHONE: (919) 707-6690 FAX: (919) 250-4151	
ENGINEERS • PLANNERS • SCIENTISTS • CONSTRUCTION MANAGERS 4508 Falls of Neuse Road, Suite 400 Raleigh, NC 27609 Phone (919) 783-9214 • Fax (919) 783-9266 License No. C-764	


UTILITY CONSTRUCTION

DOCUMENT NOT CONSIDERED FINAL
UNLESS ALL SIGNATURES COMPLETED

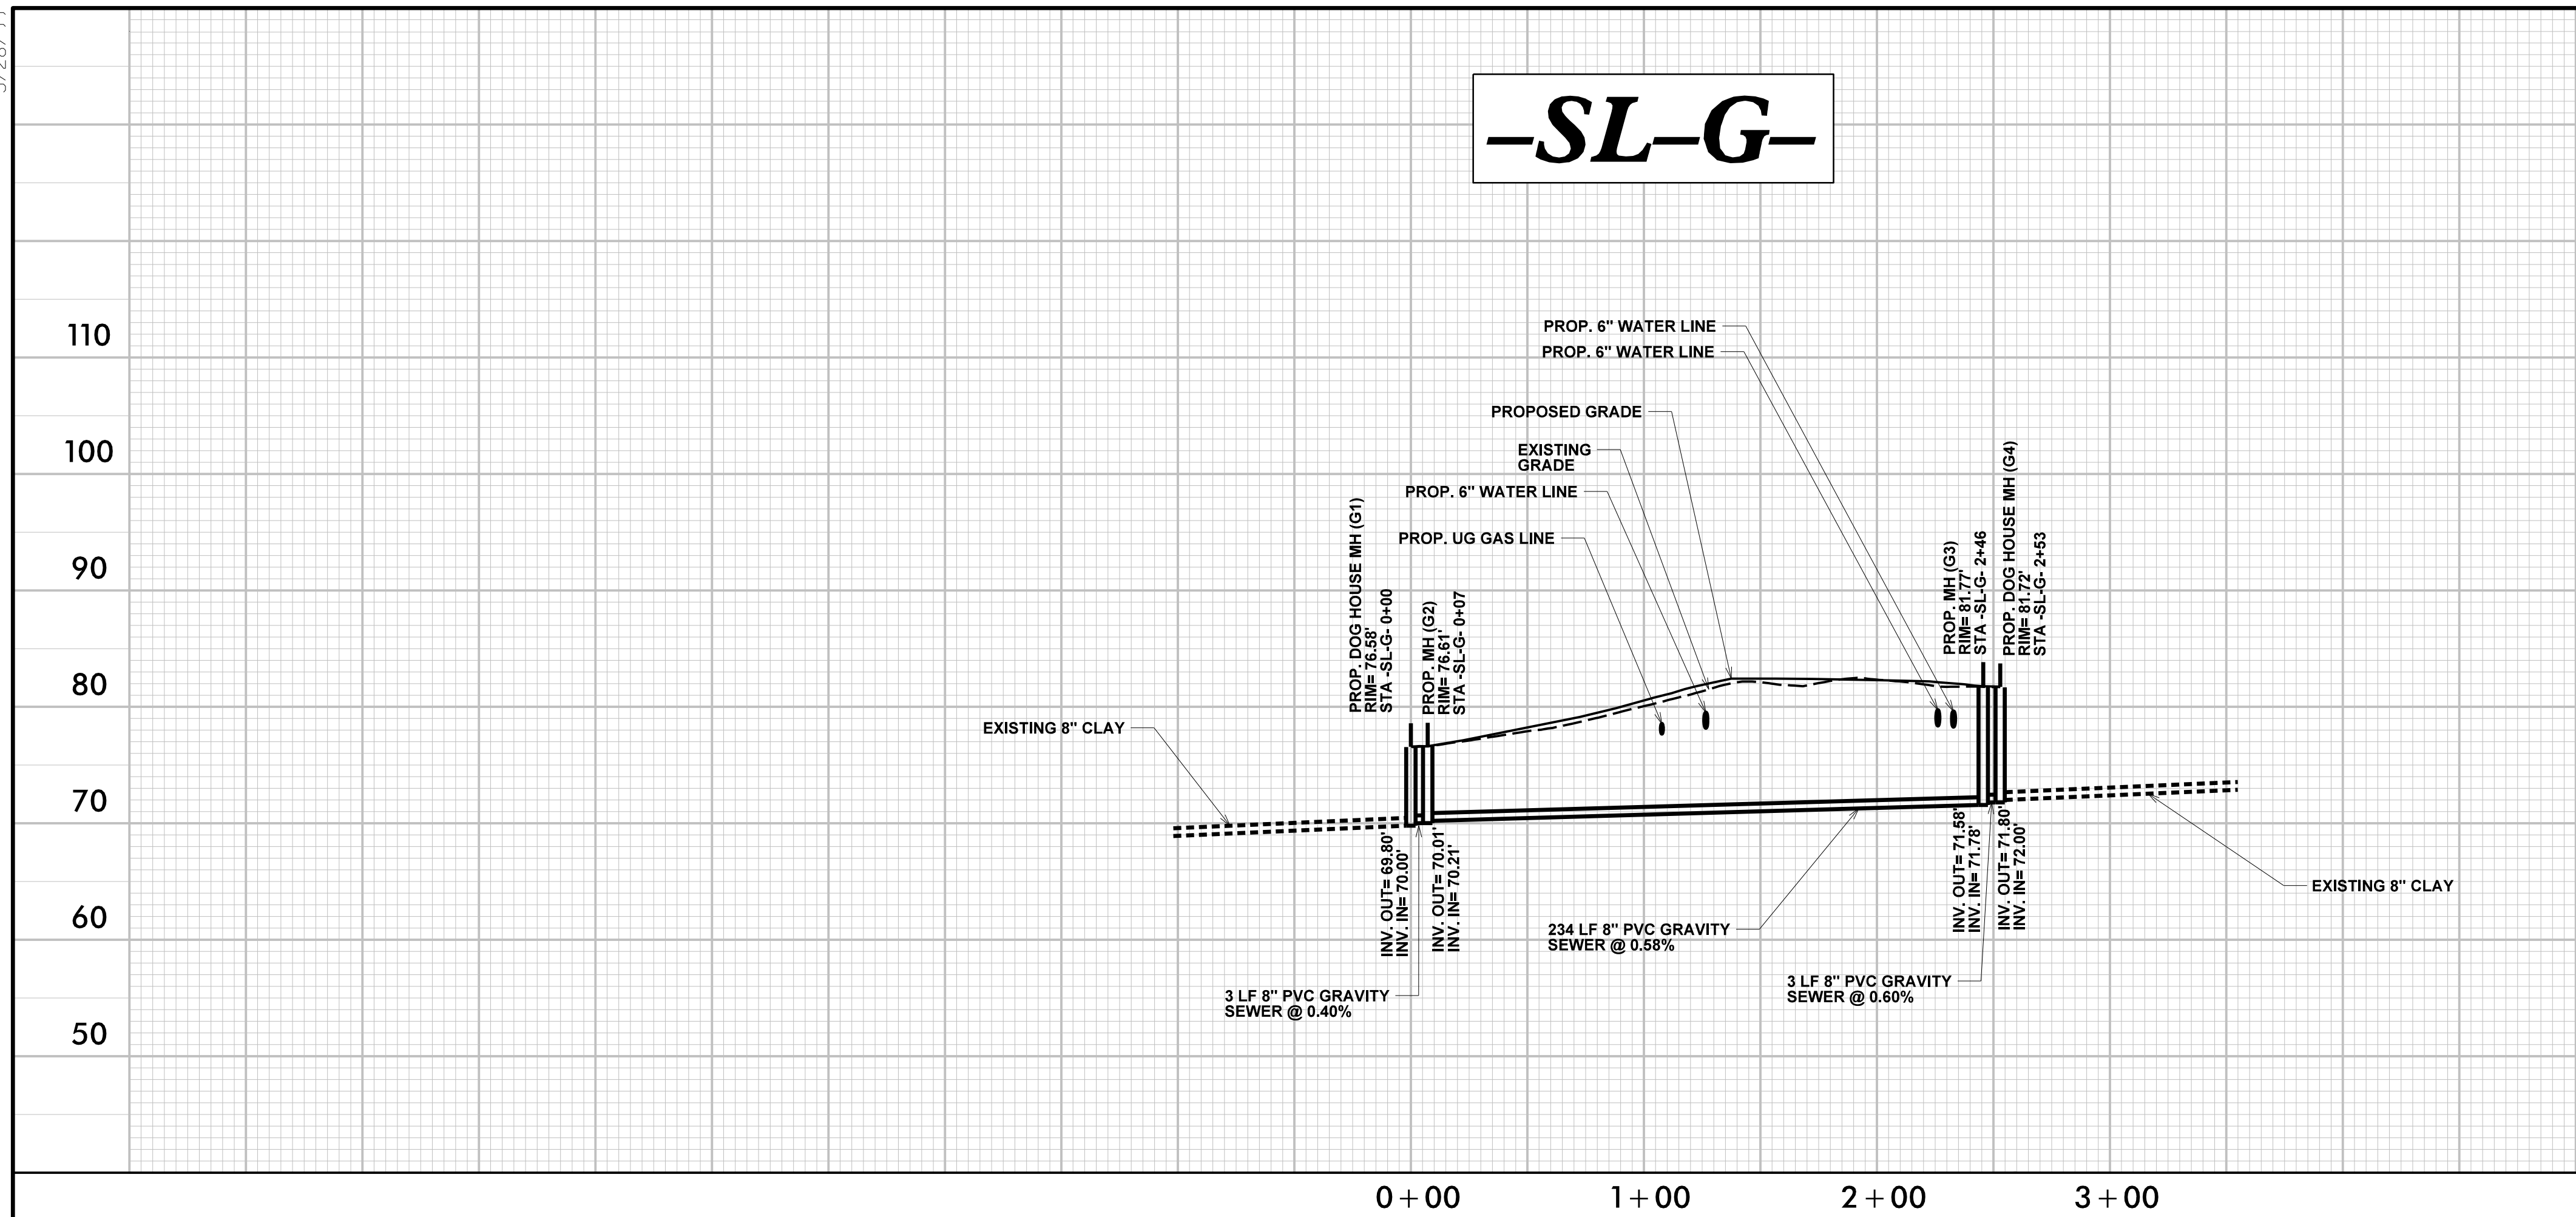

FOR PLAN VIEW, SEE SHEET UC-25

M:\ASB-2020\0827 M:\0162020\5020B\99 NCDDT R-5020B US 701 Widening\Water Sanitary\Sewer Profiles\R-5020B_ut_SL-G_SL-H-.pfl.dgn

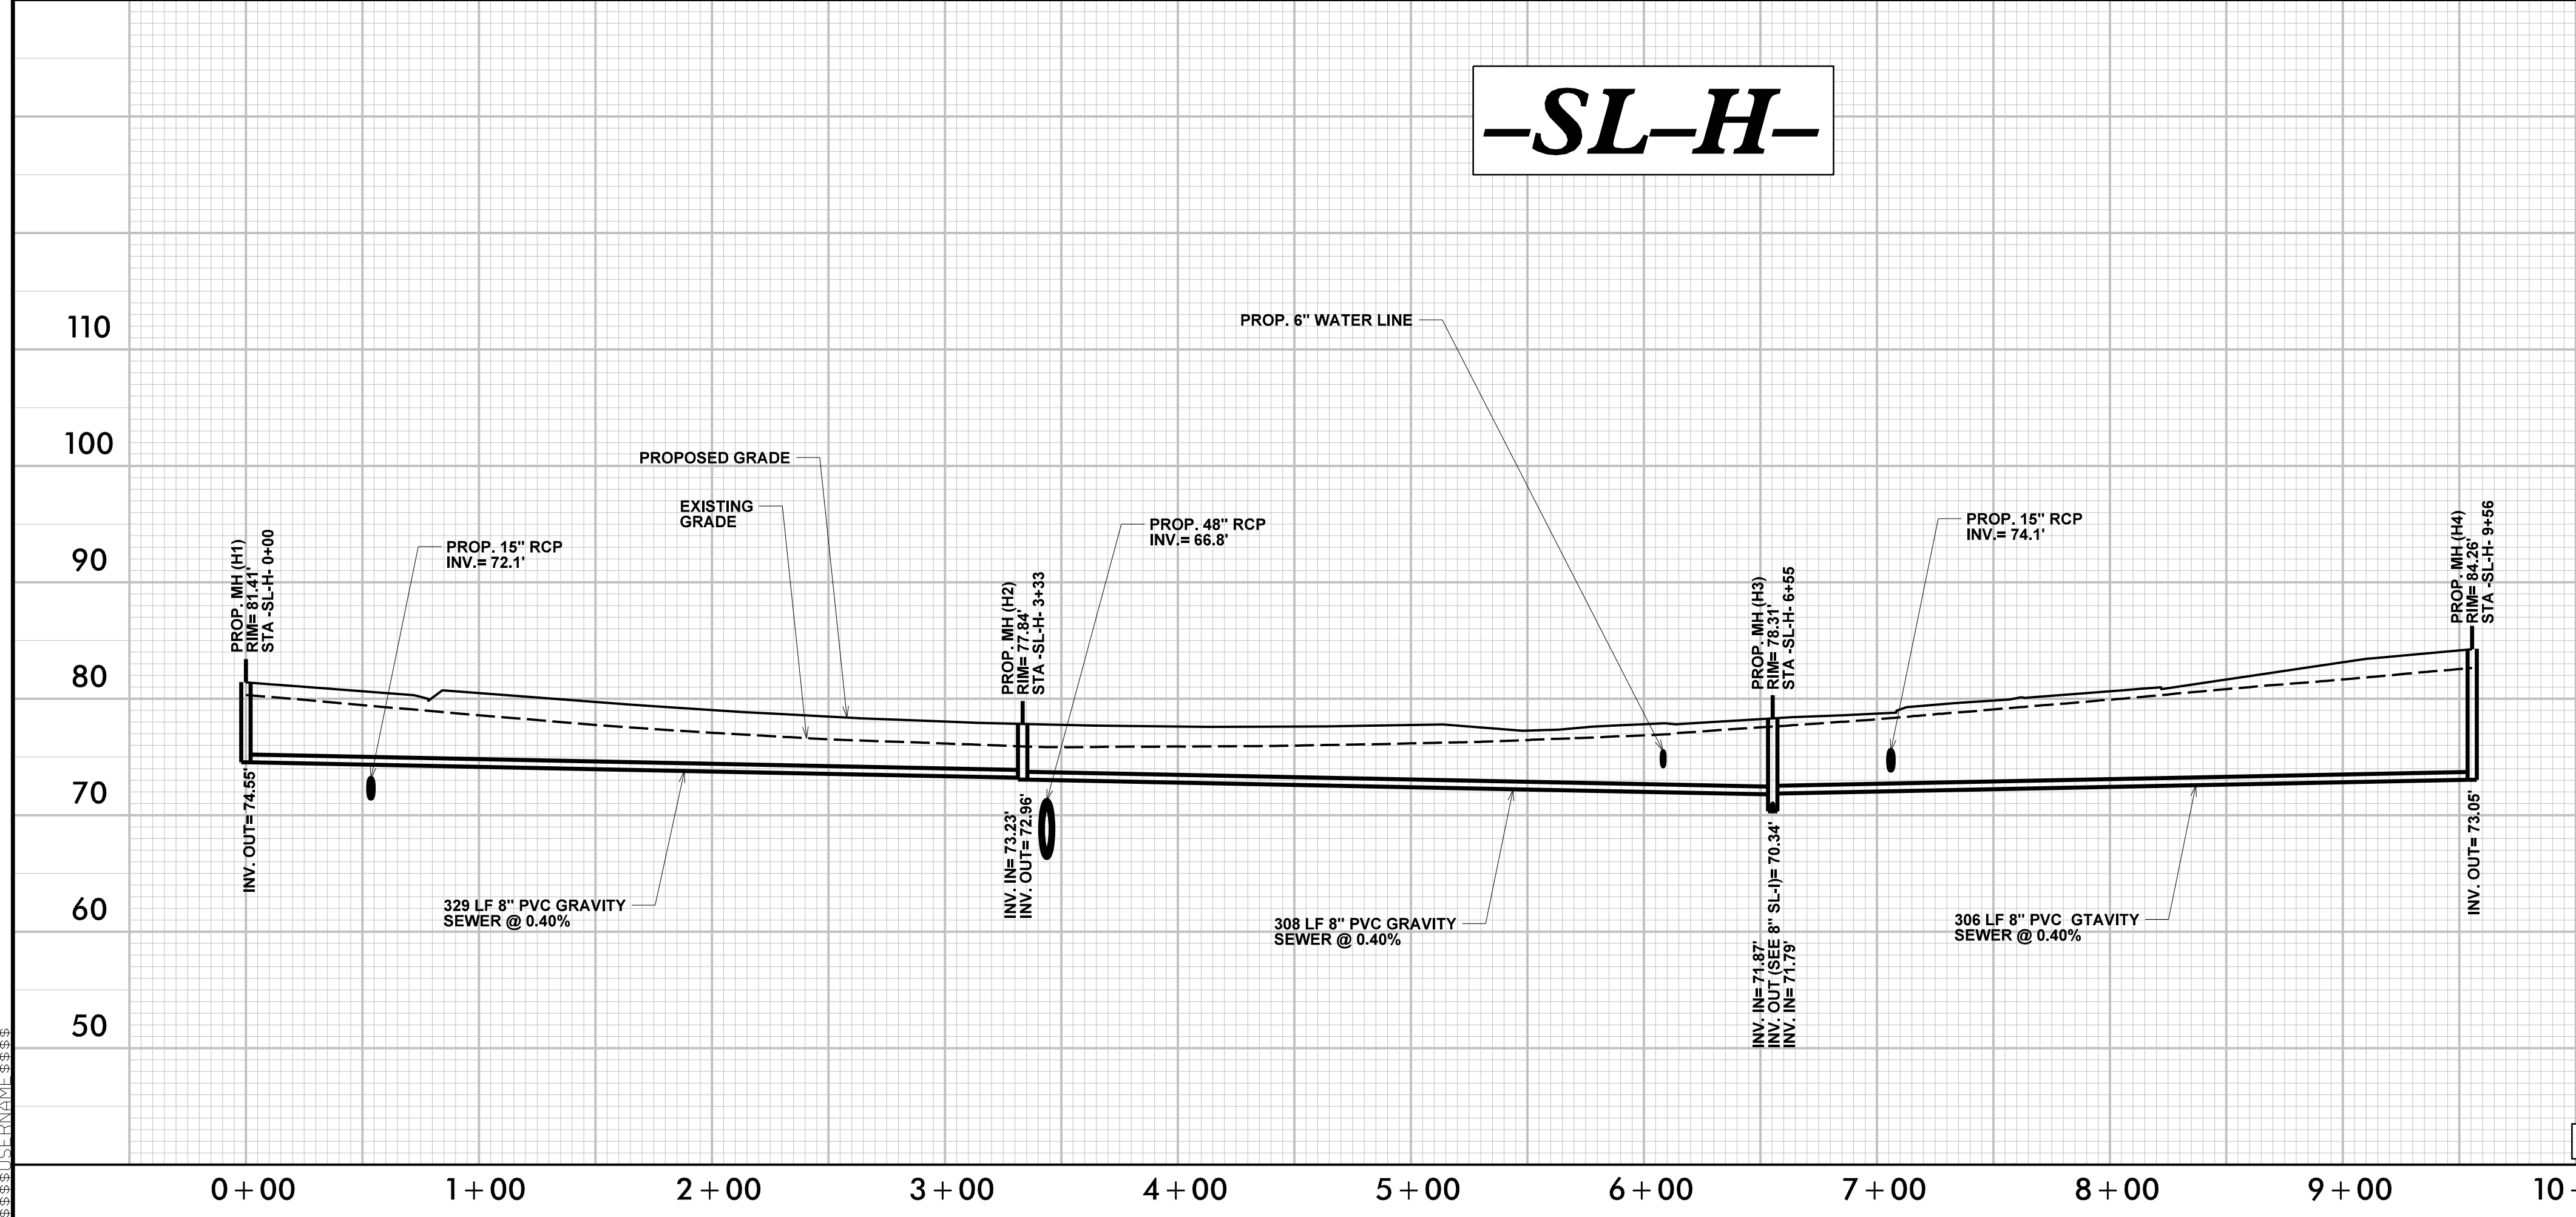

FOR PLAN VIEW, SEE SHEETS UC-25 & UC-26