



5/28/99

-SL-K-

PROJECT REFERENCE NO. R-5020B	SHEET NO. UC-36
DESIGNED BY: MM	
DRAWN BY: SW	
CHECKED BY: MM	
APPROVED BY:	
REVISED:	
NORTH CAROLINA DEPARTMENT OF TRANSPORTATION UTILITIES ENGINEERING SEC. PHONE: (919) 707-6690 FAX: (919) 250-4151 UTILITY CONSTRUCTION PLANS ONLY	
KCI Engineers • Planners • Scientists • Construction Managers 4505 Falls of Neuse Road, Suite 400 Raleigh, NC 27609 Phone (919) 783-9214 • Fax (919) 783-9266 License No. C-764	

UTILITY CONSTRUCTION

DOCUMENT NOT CONSIDERED FINAL
UNLESS ALL SIGNATURES COMPLETED

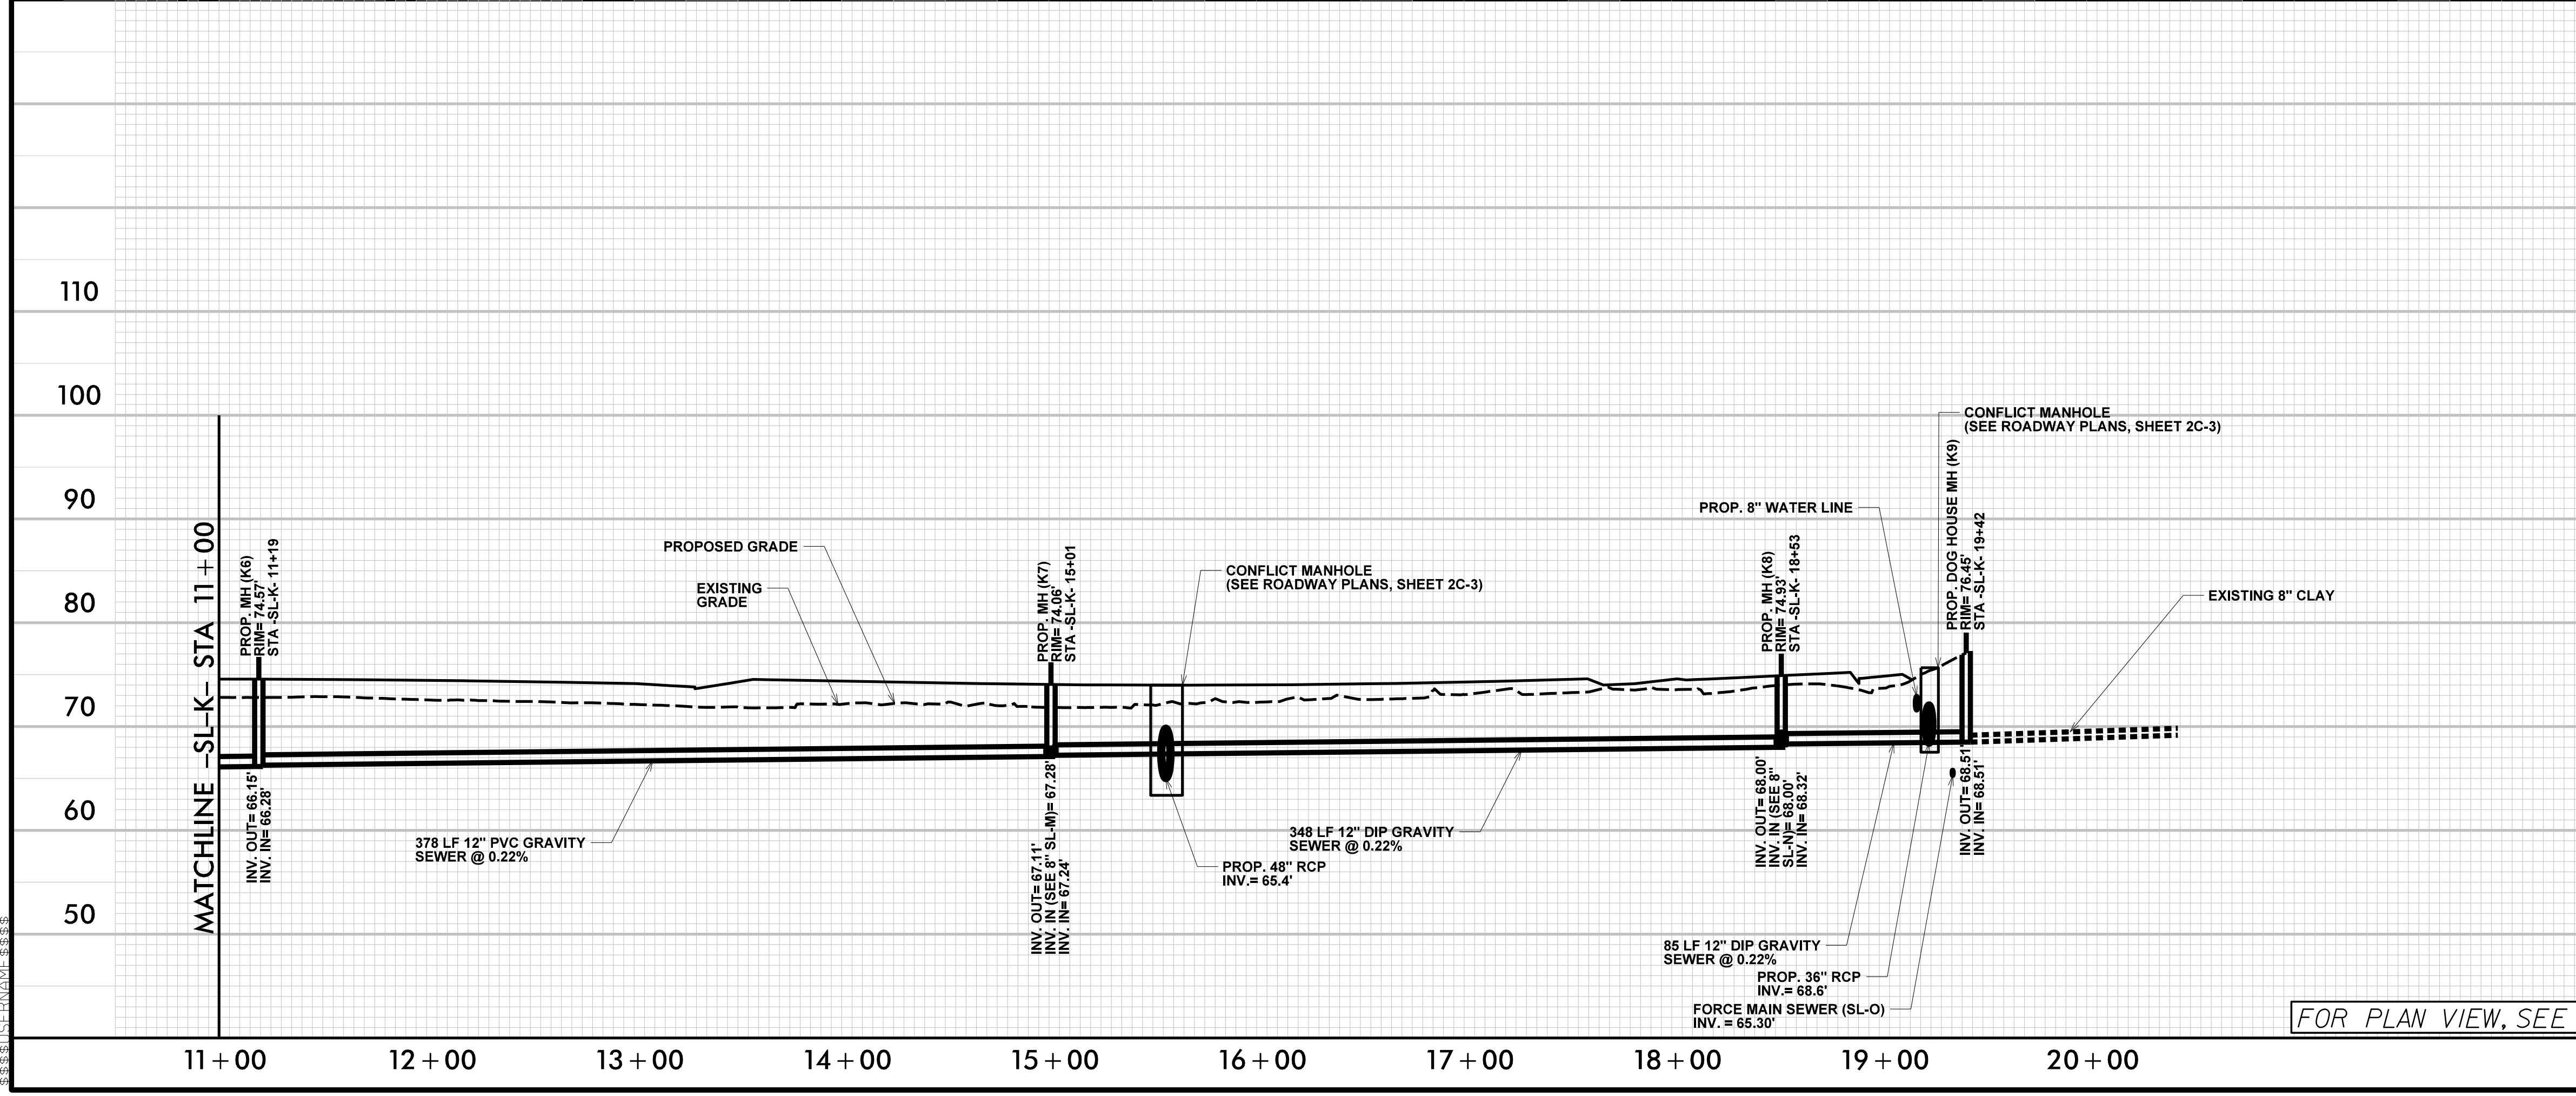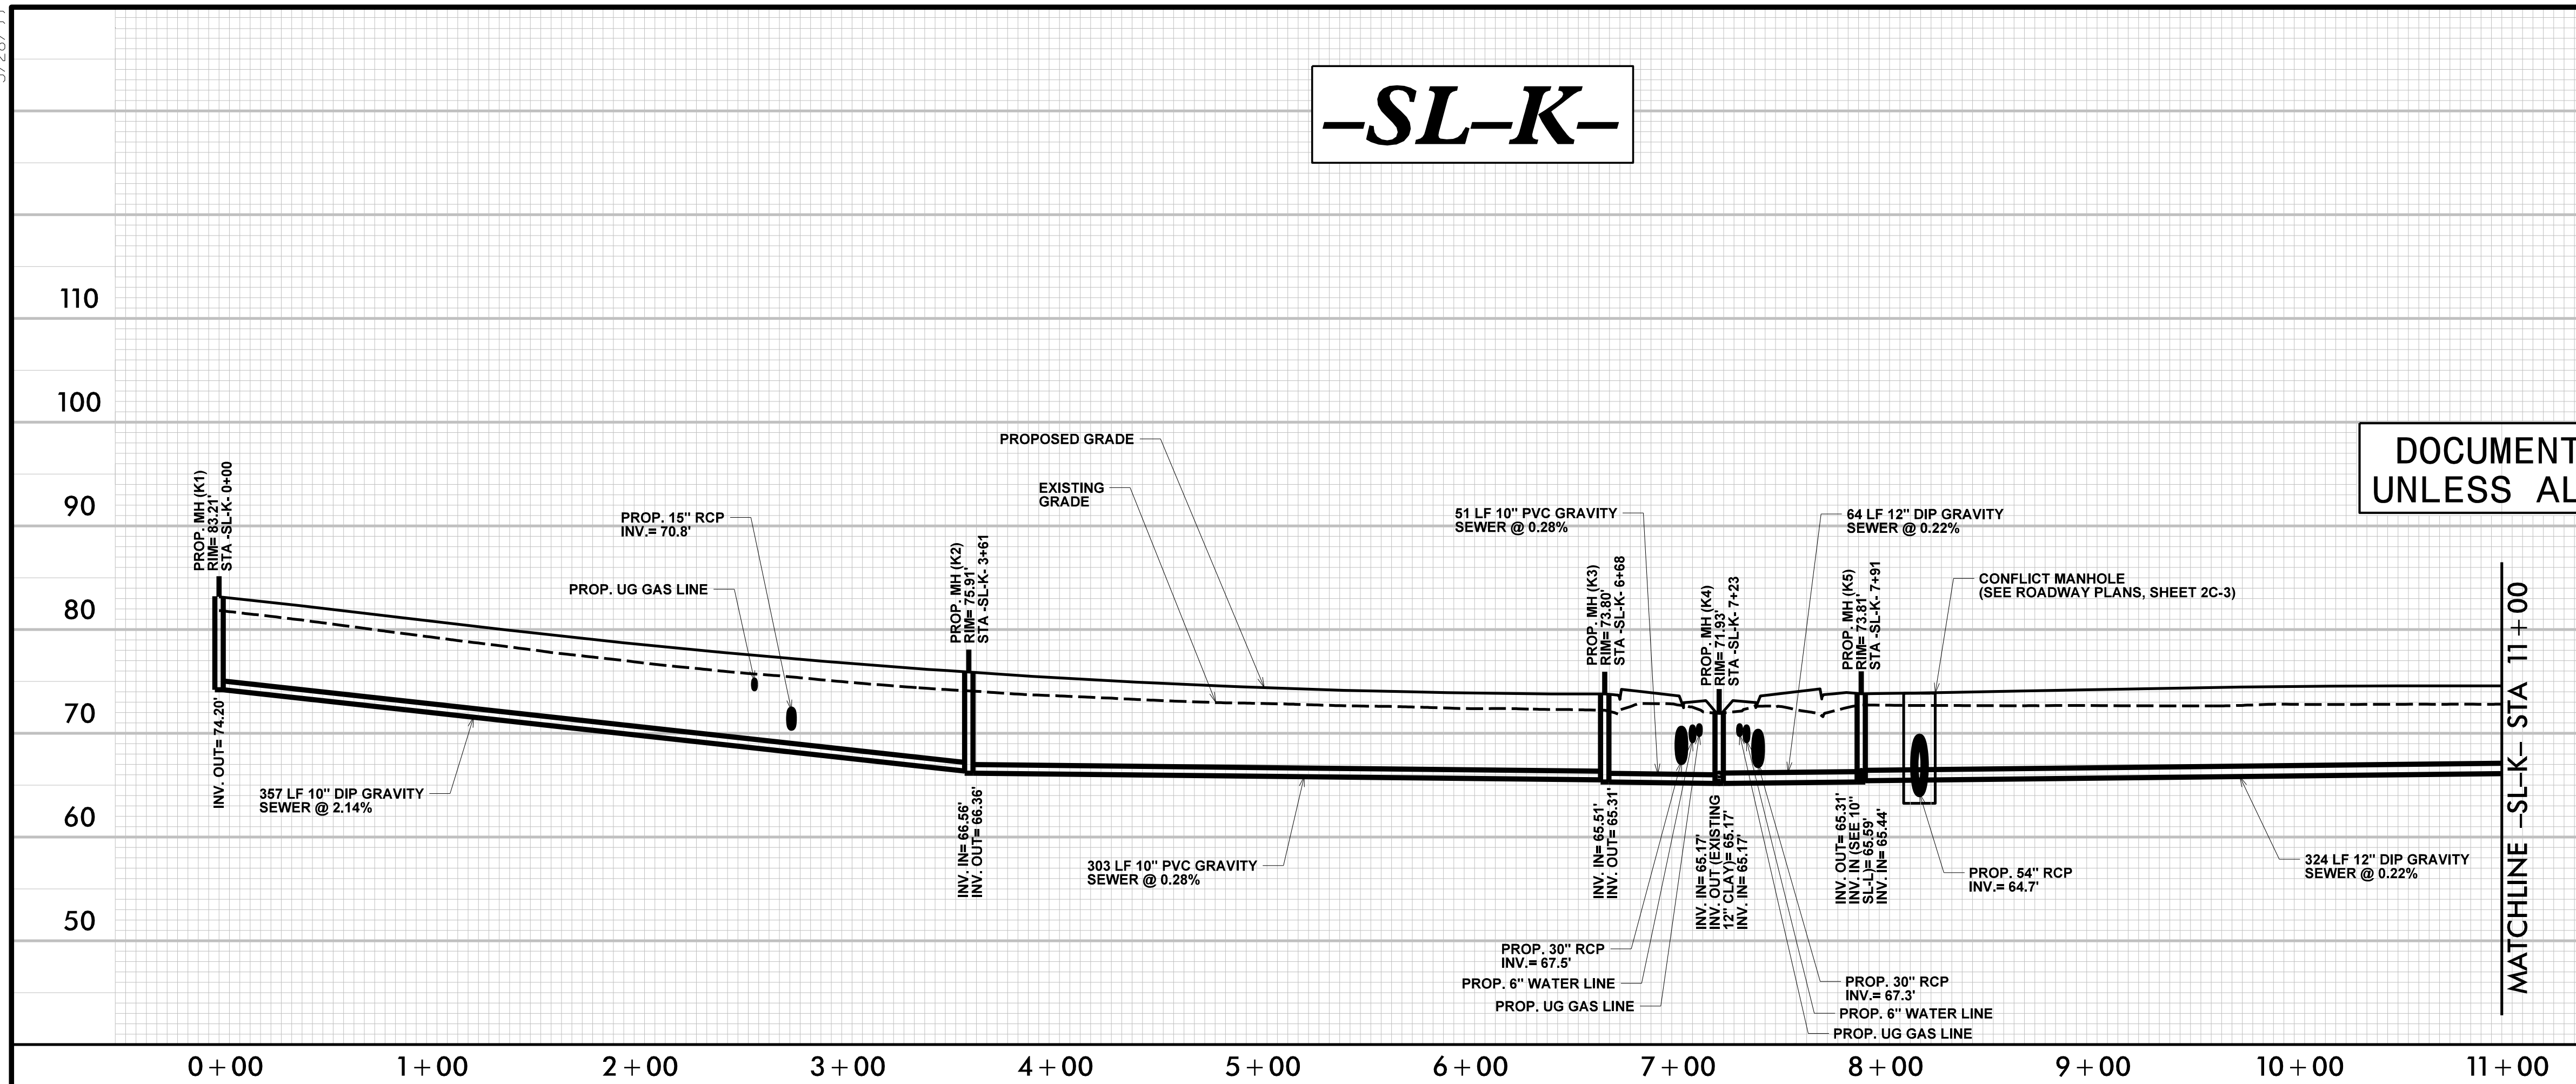

FOR PLAN VIEW, SEE SHEETS UC-27 & UC-28

M:\APR-2020_08\40 NCDOT R-5020B US 701 Widening\Water_Sewer_Profiles\R-5020B_ut_SL-K.plt.dgn