


5/28/99

PROJECT REFERENCE NO. <i>R-5020B</i>	SHEET NO. <i>UC-39</i>
DESIGNED BY: <i>MM</i>	
DRAWN BY: <i>SW</i>	
CHECKED BY: <i>MM</i>	
APPROVED BY: <i>MM</i>	
REVISED:	
NORTH CAROLINA DEPARTMENT OF TRANSPORTATION	
UTILITIES ENGINEERING SEC. PHONE: (919) 707-6690 FAX: (919) 250-4151	UTILITY CONSTRUCTION PLANS ONLY
KCI <small>Engineers • Planners • Scientists • Construction Managers</small> <small>4508 Falls of Neuse Road, Suite 400</small> <small>Raleigh, NC 27609</small> <small>Phone (919) 783-9214 • Fax (919) 783-9266</small> <small>License No. C-764</small>	


UTILITY CONSTRUCTION

**DOCUMENT NOT CONSIDERED FINAL
UNLESS ALL SIGNATURES COMPLETED**

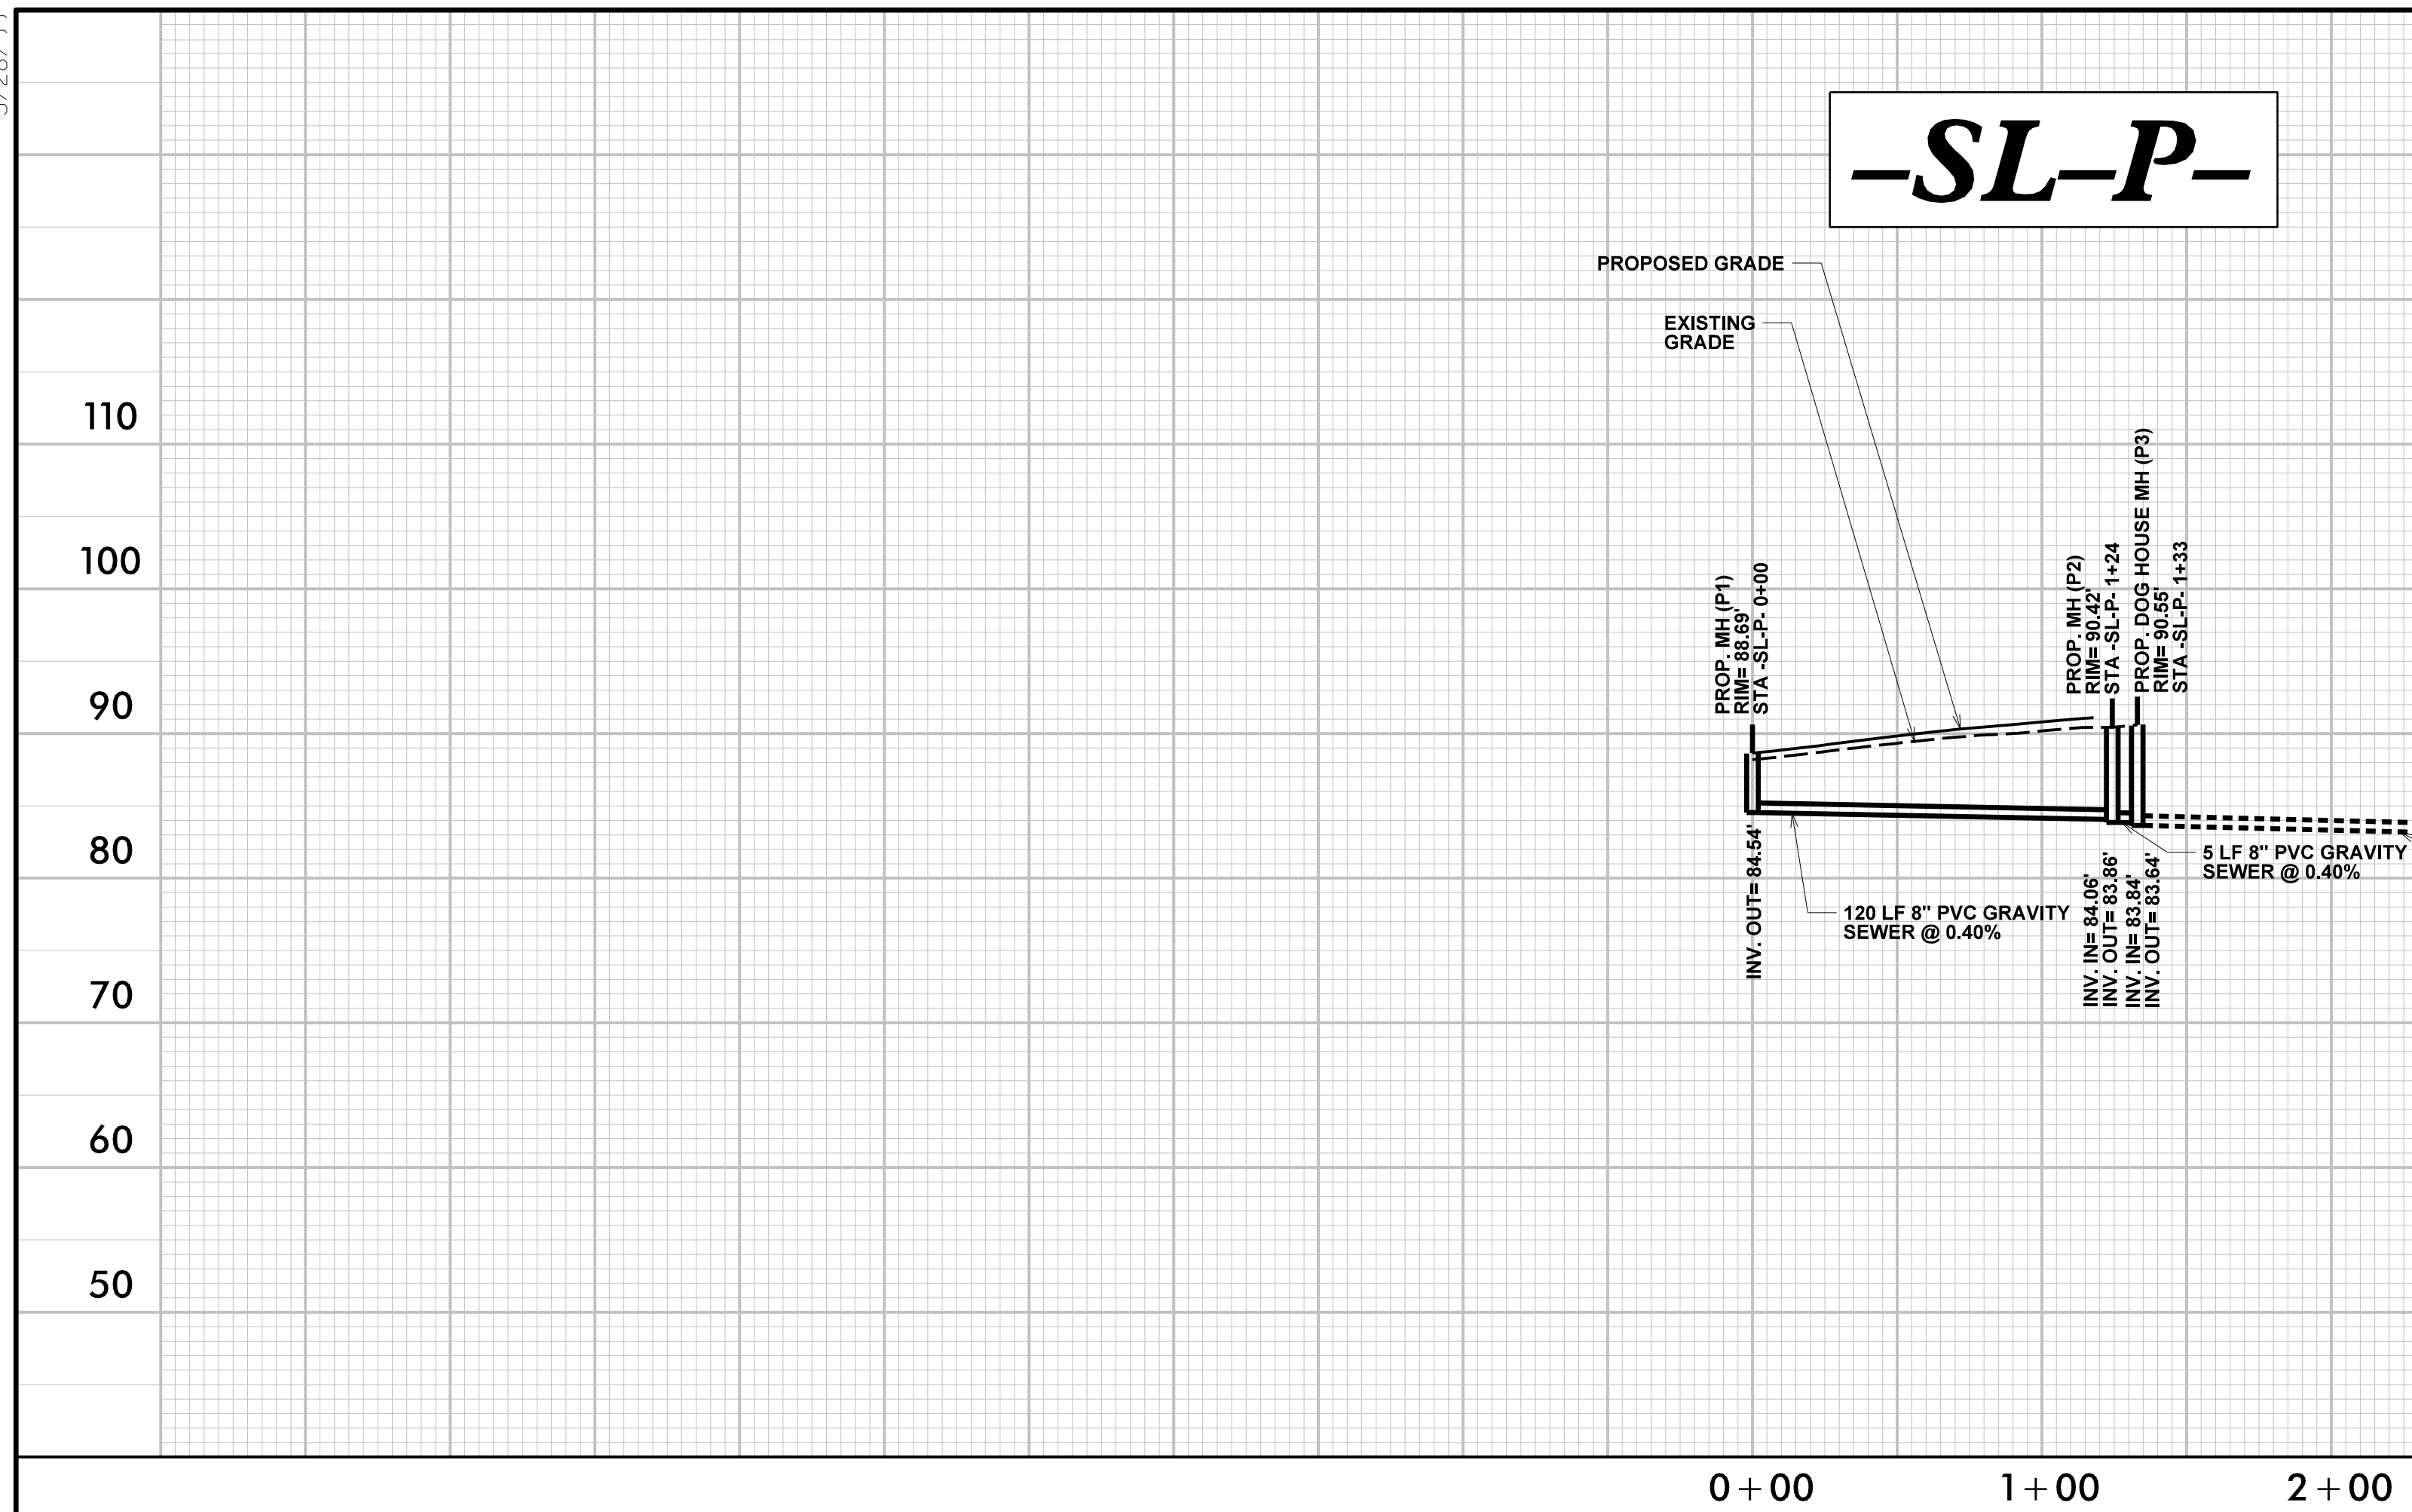

FOR PLAN VIEW, SEE SHEET UC-28

M:\ASB-2020_0855\1500855\NCDOT R-5020B US 701 Widening\Water Sanitary\Sewer Profiles\R-5020B-ut-SL-P-SL-Q-0-p1.dgn

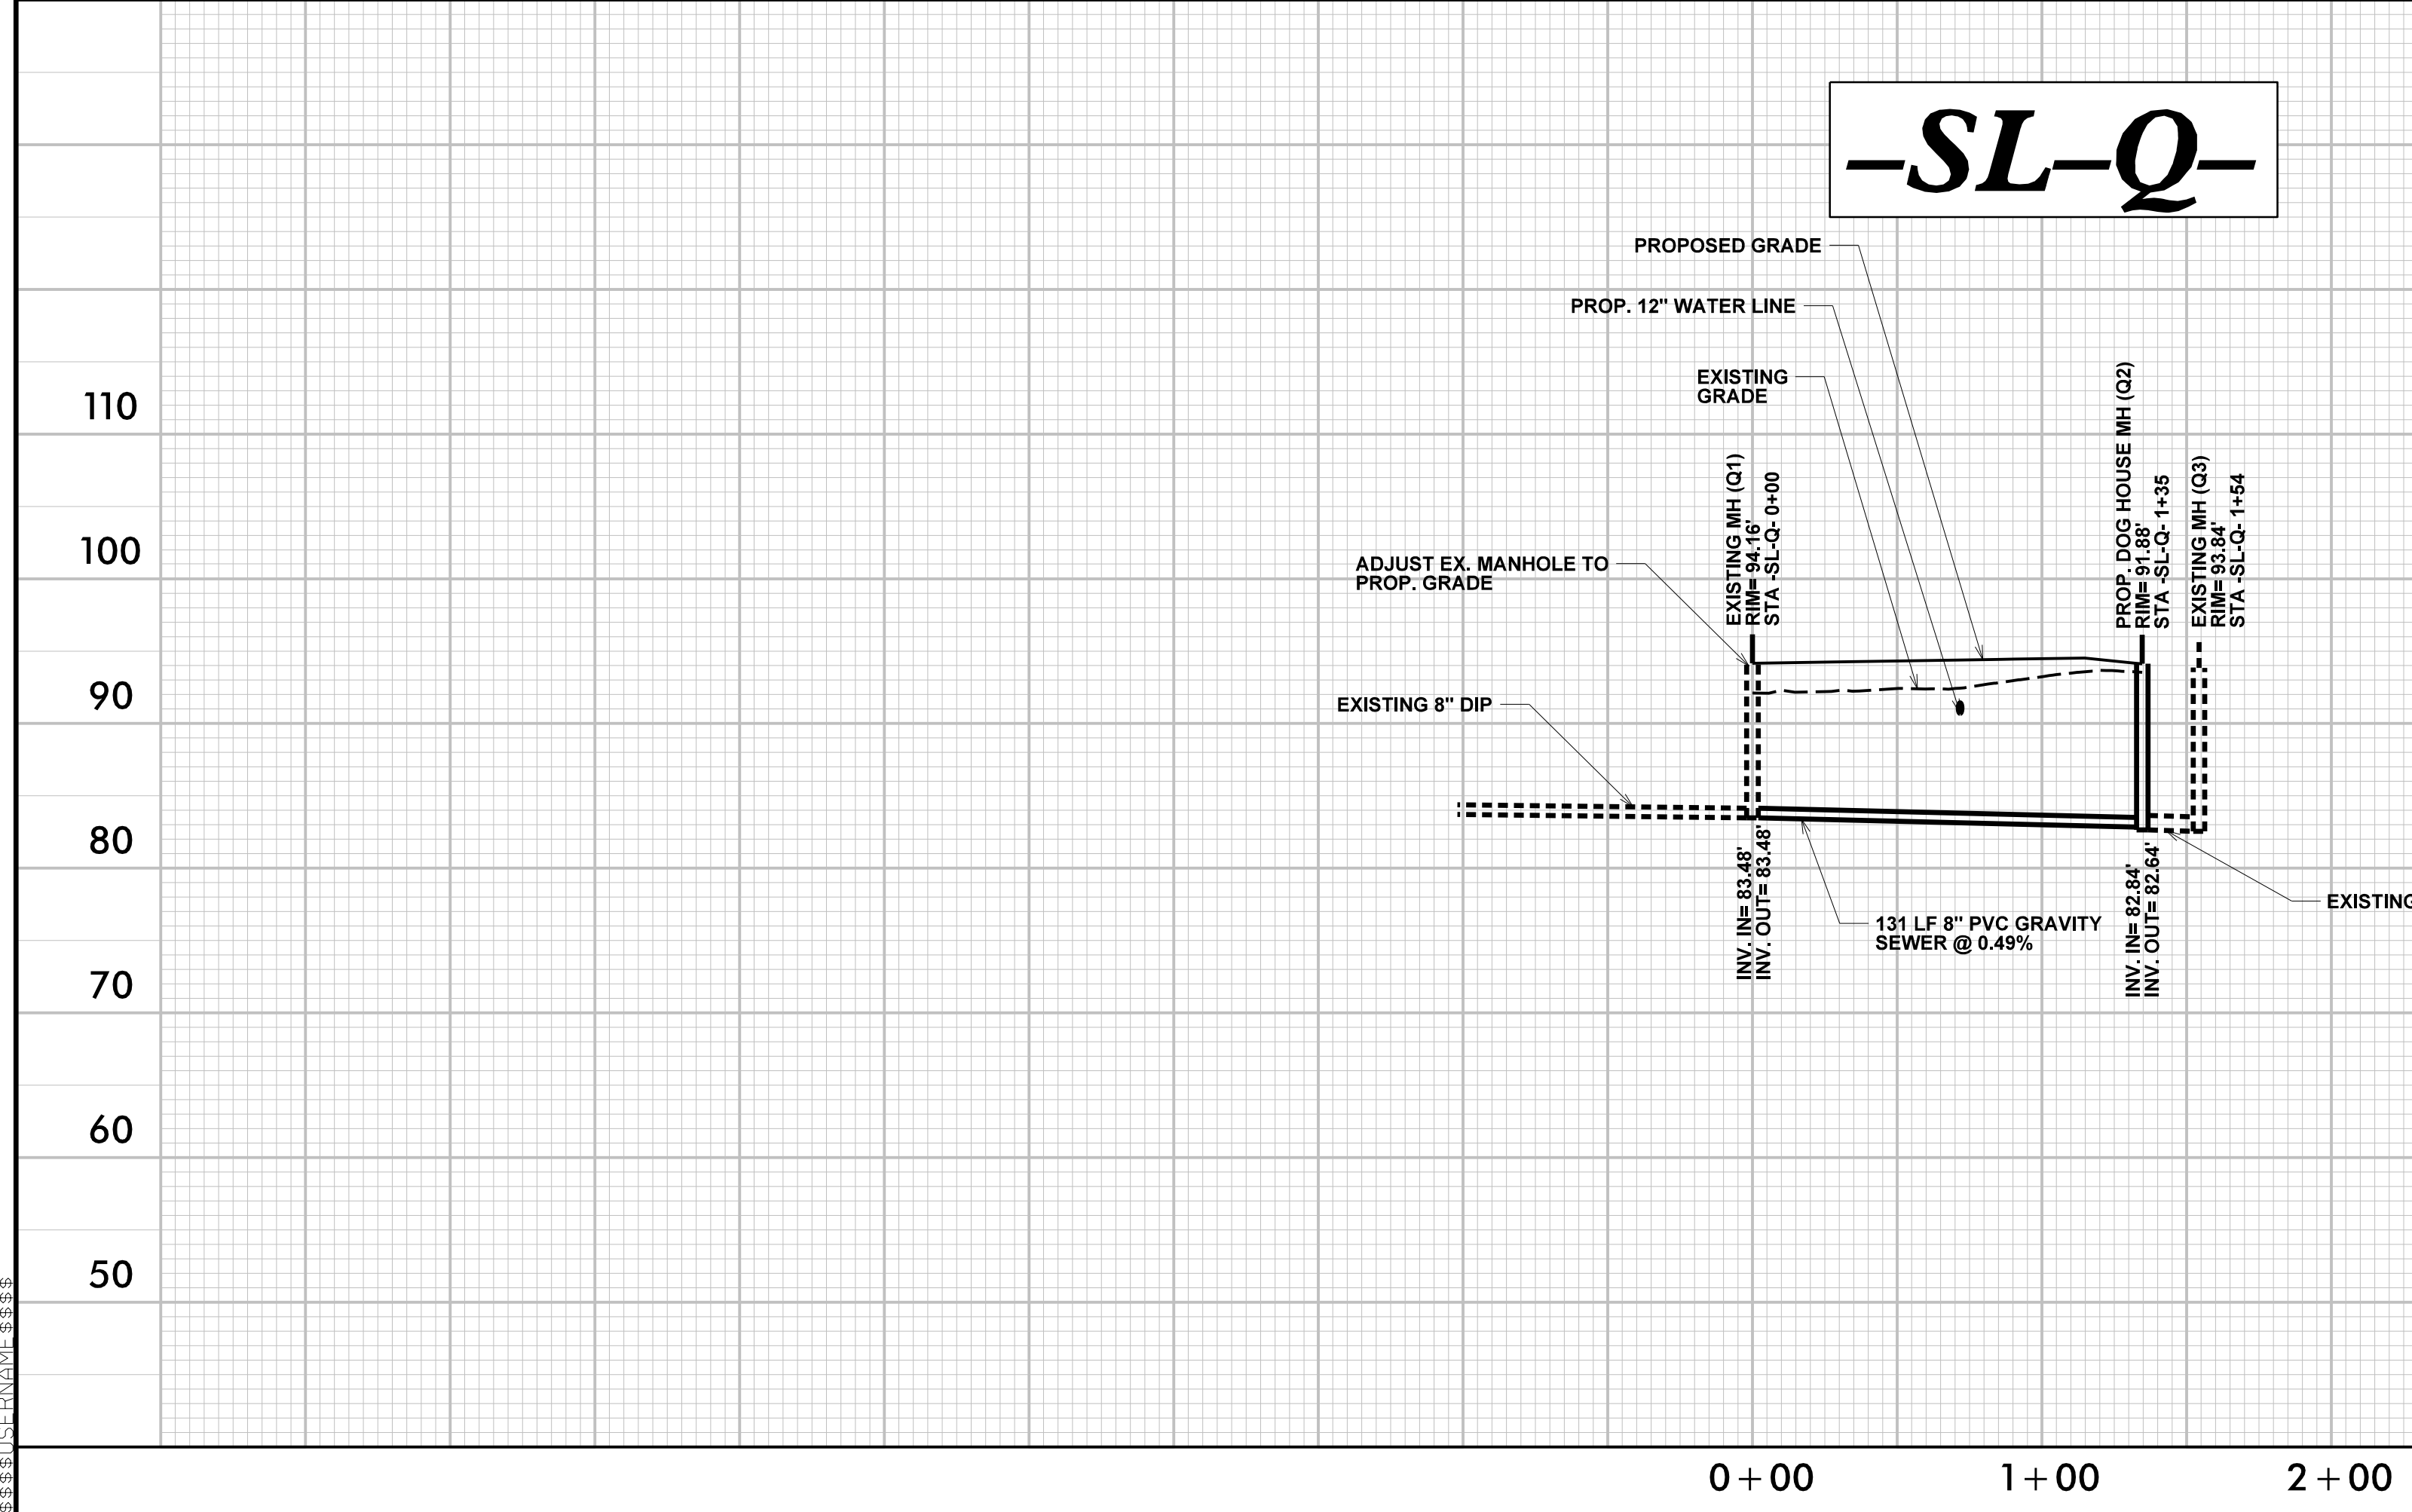

FOR PLAN VIEW, SEE SHEET UC-29