


### UTILITIES BY OTHERS

**NOTE:**  
 ALL UTILITY WORK SHOWN ON THIS SHEET IS DONE BY OTHERS.  
 NO PAYMENT WILL BE MADE TO THE CONTRACTOR FOR UTILITY WORK SHOWN ON THIS SHEET.

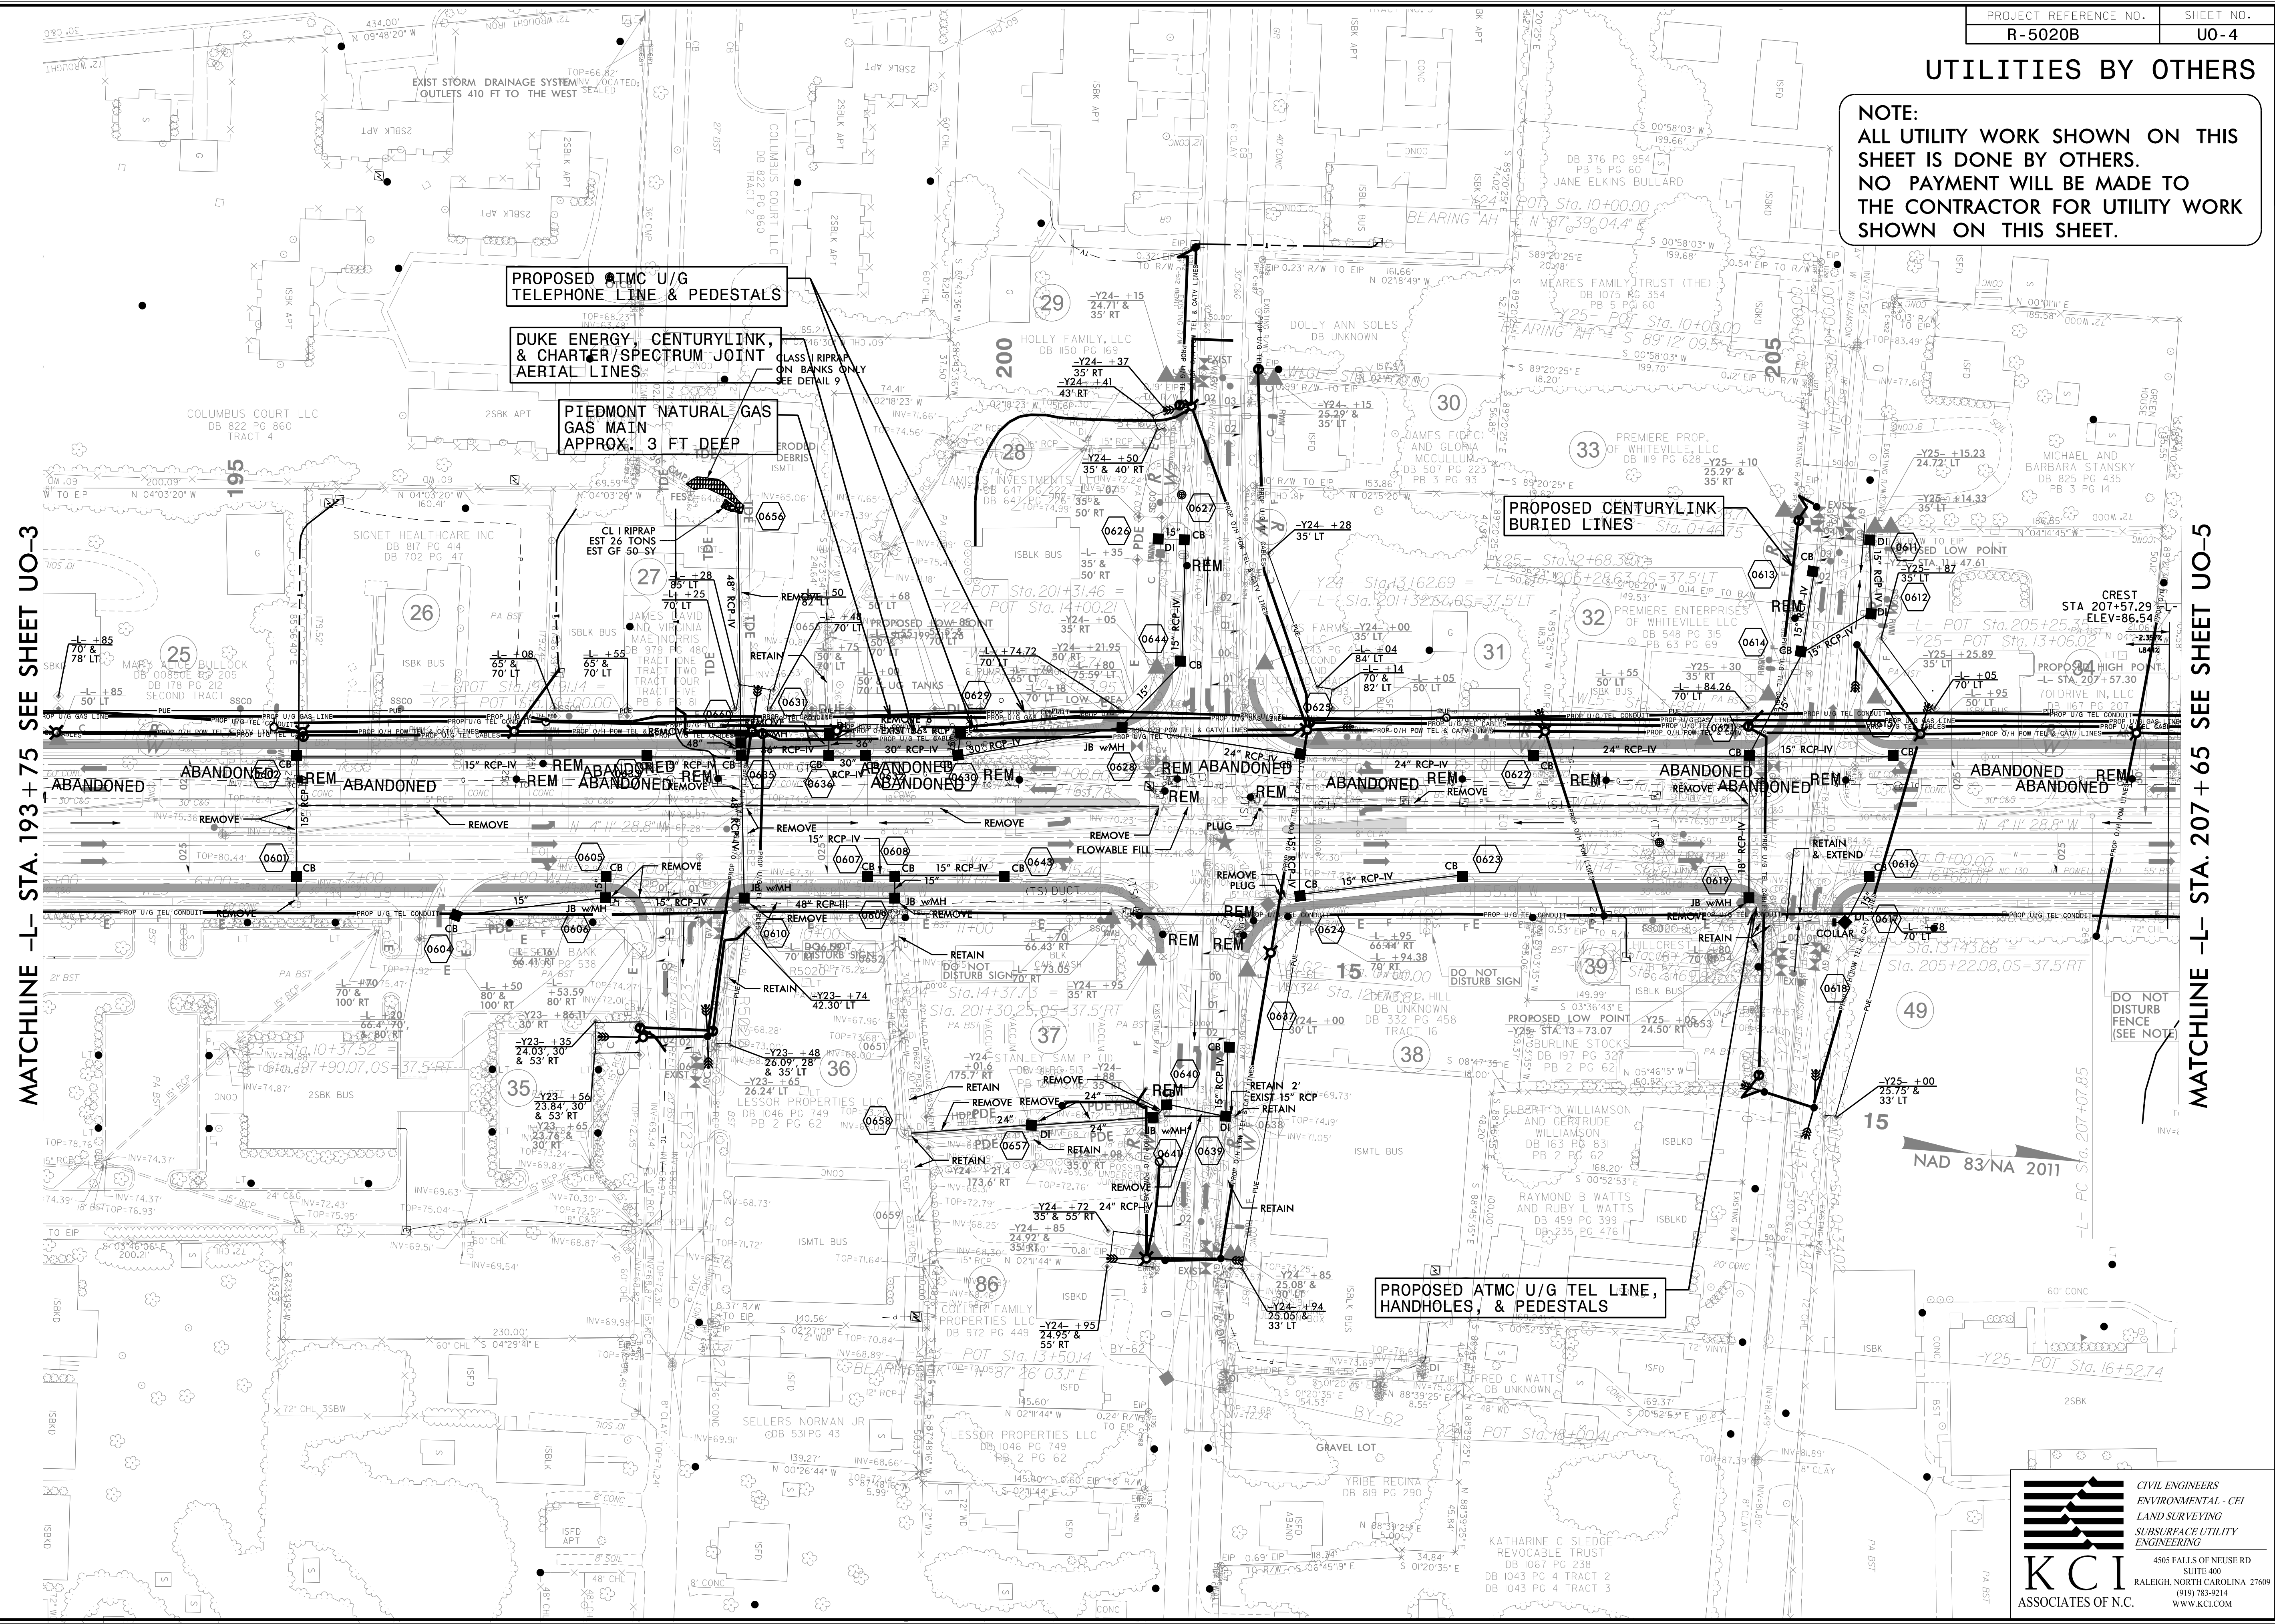

MATCHLINE -L- STA. 193 + 75 SEE SHEET UO-3

MATCHLINE -L- STA. 207 + 65 SEE SHEET UO-5

NAD 83/NA 2011

5/14/09  
 R-5020B.dwg  
 20110502  
 R-5020B.dwg  
 Utilities  
 230\_004\_R5020B.ut\_rdy6\_U004\_psh.dgn