


UTILITIES BY OTHERS

NOTE:
 ALL UTILITY WORK SHOWN ON THIS SHEET IS DONE BY OTHERS.
 NO PAYMENT WILL BE MADE TO THE CONTRACTOR FOR UTILITY WORK SHOWN ON THIS SHEET.

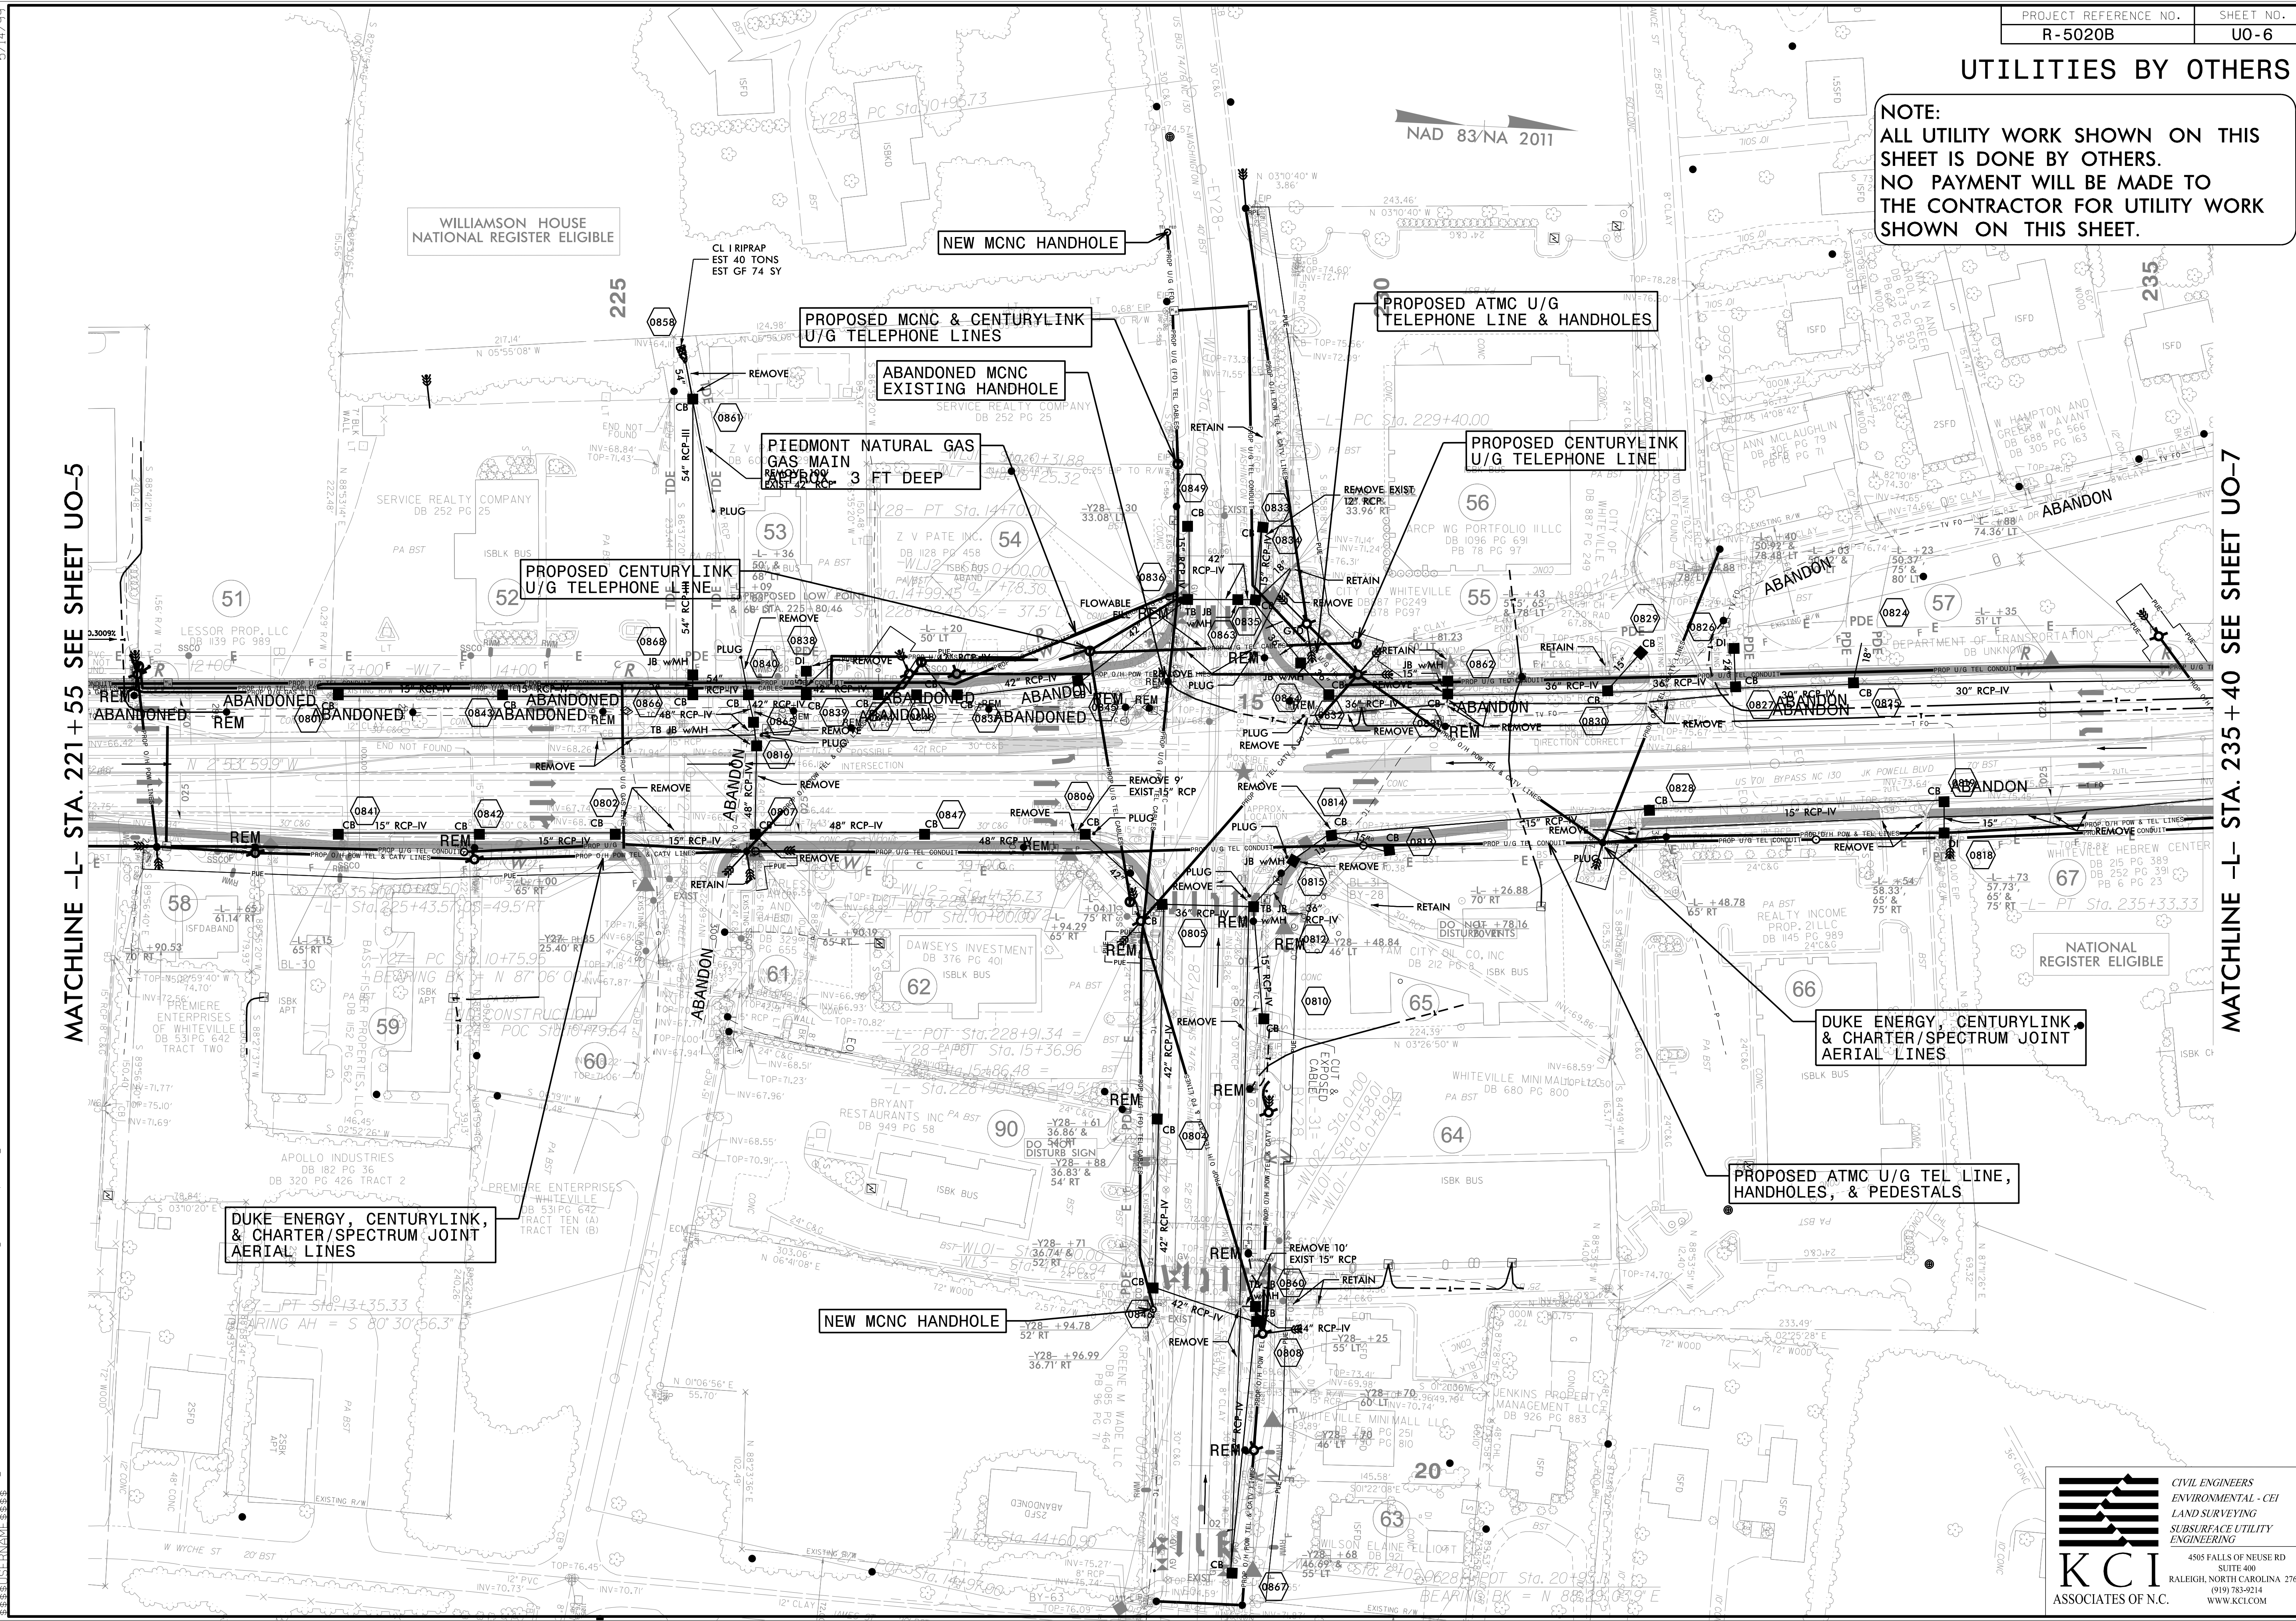

MATCHLINE -L- STA. 221+55 SEE SHEET UO-5

MATCHLINE -L- STA. 235+40 SEE SHEET UO-7

DUKE ENERGY, CENTURYLINK, & CHARTER/SPECTRUM JOINT AERIAL LINES

NEW MCNC HANDHOLE

PROPOSED ATMC U/G TEL LINE, HANDHOLES, & PEDESTALS

DUKE ENERGY, CENTURYLINK & CHARTER/SPECTRUM JOINT AERIAL LINES

PROPOSED ATMC U/G TELEPHONE LINE & HANDHOLES

PROPOSED MCNC & CENTURYLINK U/G TELEPHONE LINES

ABANDONED MCNC EXISTING HANDHOLE

PIEDMONT NATURAL GAS GAS MAIN 3 FT DEEP

PROPOSED CENTURYLINK U/G TELEPHONE LINE

**CIVIL ENGINEERS
 ENVIRONMENTAL - CEI
 LAND SURVEYING
 SUBSURFACE UTILITY
 ENGINEERING**

KCI
 ASSOCIATES OF N.C.

4505 FALLS OF NEUSE RD
 SUITE 400
 RALEIGH, NORTH CAROLINA 27609
 (919) 783-9214
 WWW.KCI.COM

5/14/99

24-FEB-2015 17:00:00 R:\Projects\Utilities\230_006_R5020B.ut_rdy8_U006.psh.dgn