


UTILITIES BY OTHERS

NOTE:
ALL UTILITY WORK SHOWN ON THIS SHEET IS DONE BY OTHERS.
NO PAYMENT WILL BE MADE TO THE CONTRACTOR FOR UTILITY WORK SHOWN ON THIS SHEET.

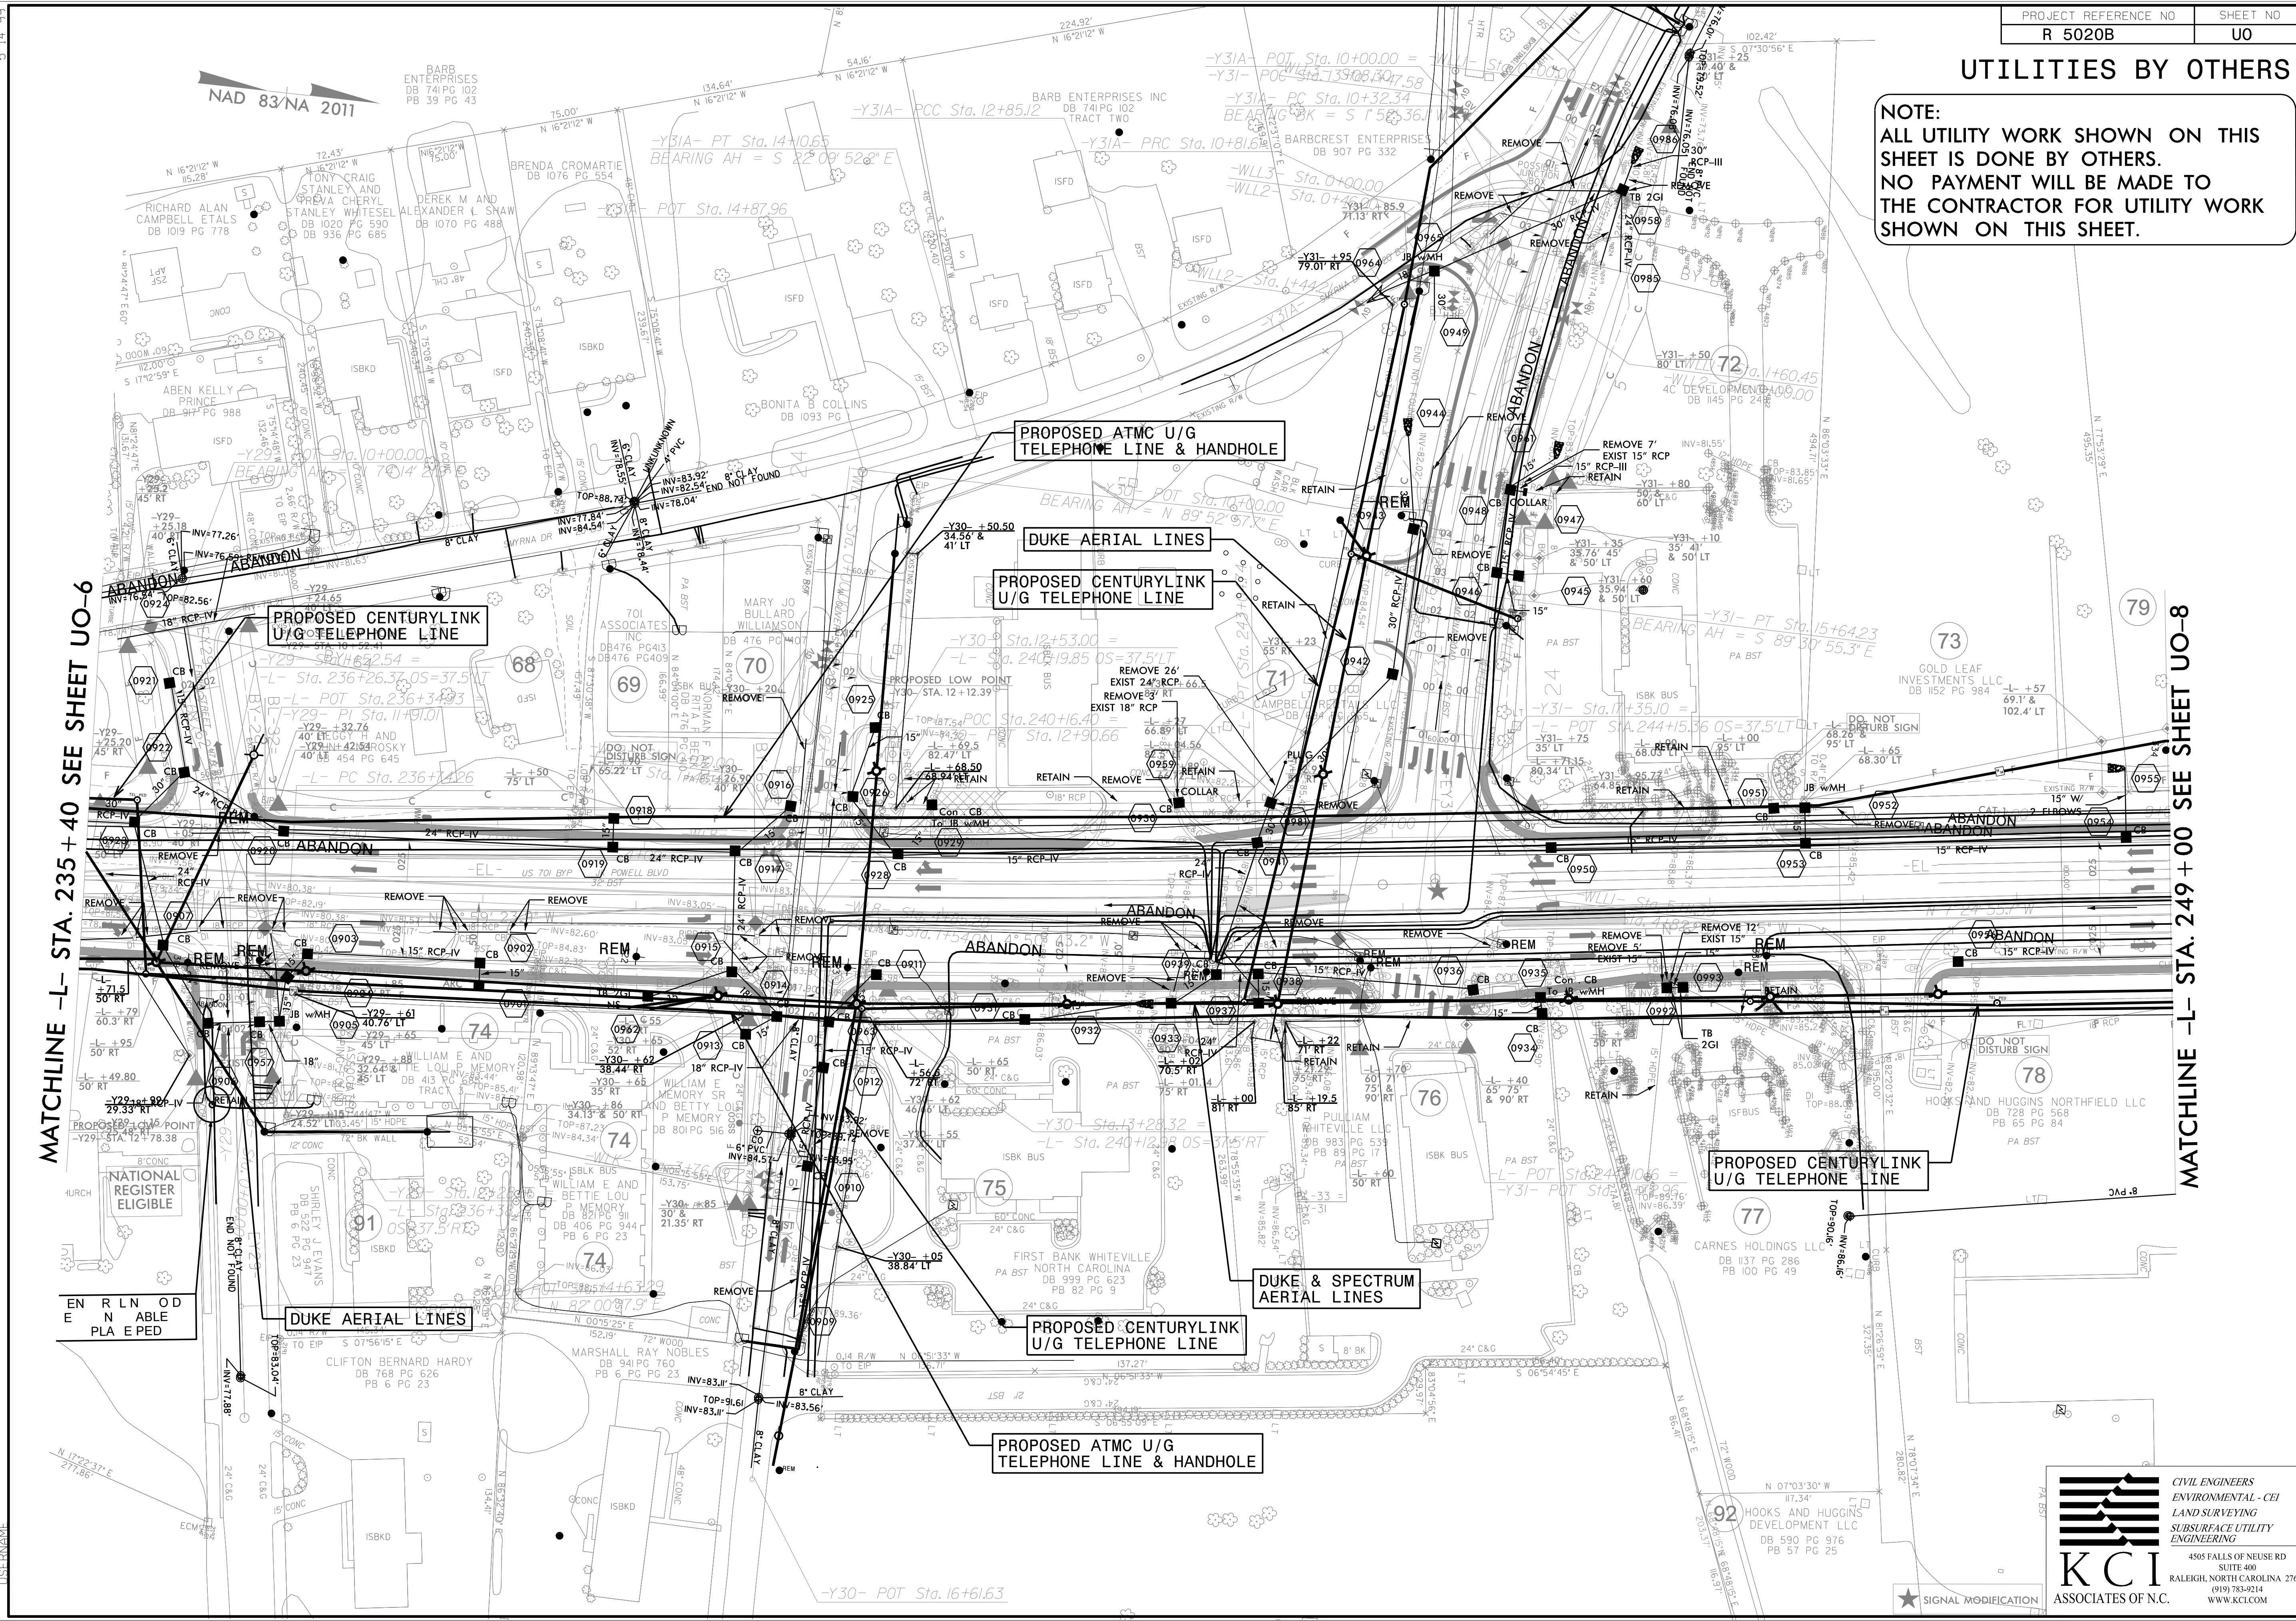

MATCHLINE -L- STA. 235 + 40 SEE SHEET UO-6

MATCHLINE -L- STA. 249 + 00 SEE SHEET UO-8

EN R LN OD
E N ABLE
PLA E PED

★ SIGNAL MODIFICATION

KCI
ASSOCIATES OF N.C.

CIVIL ENGINEERS
ENVIRONMENTAL - CEI
LAND SURVEYING
SUBSURFACE UTILITY
ENGINEERING

4505 FALLS OF NEUSE RD
SUITE 400
RALEIGH, NORTH CAROLINA 27609
919 783-9214
WWW.KCI.COM

5.14.99
9.0.07
2.90.007.R5020B
U
JAN-2021 14 30
T R-5020B