


UTILITIES BY OTHERS

NOTE:
 ALL UTILITY WORK SHOWN ON THIS SHEET IS DONE BY OTHERS.
 NO PAYMENT WILL BE MADE TO THE CONTRACTOR FOR UTILITY WORK SHOWN ON THIS SHEET.

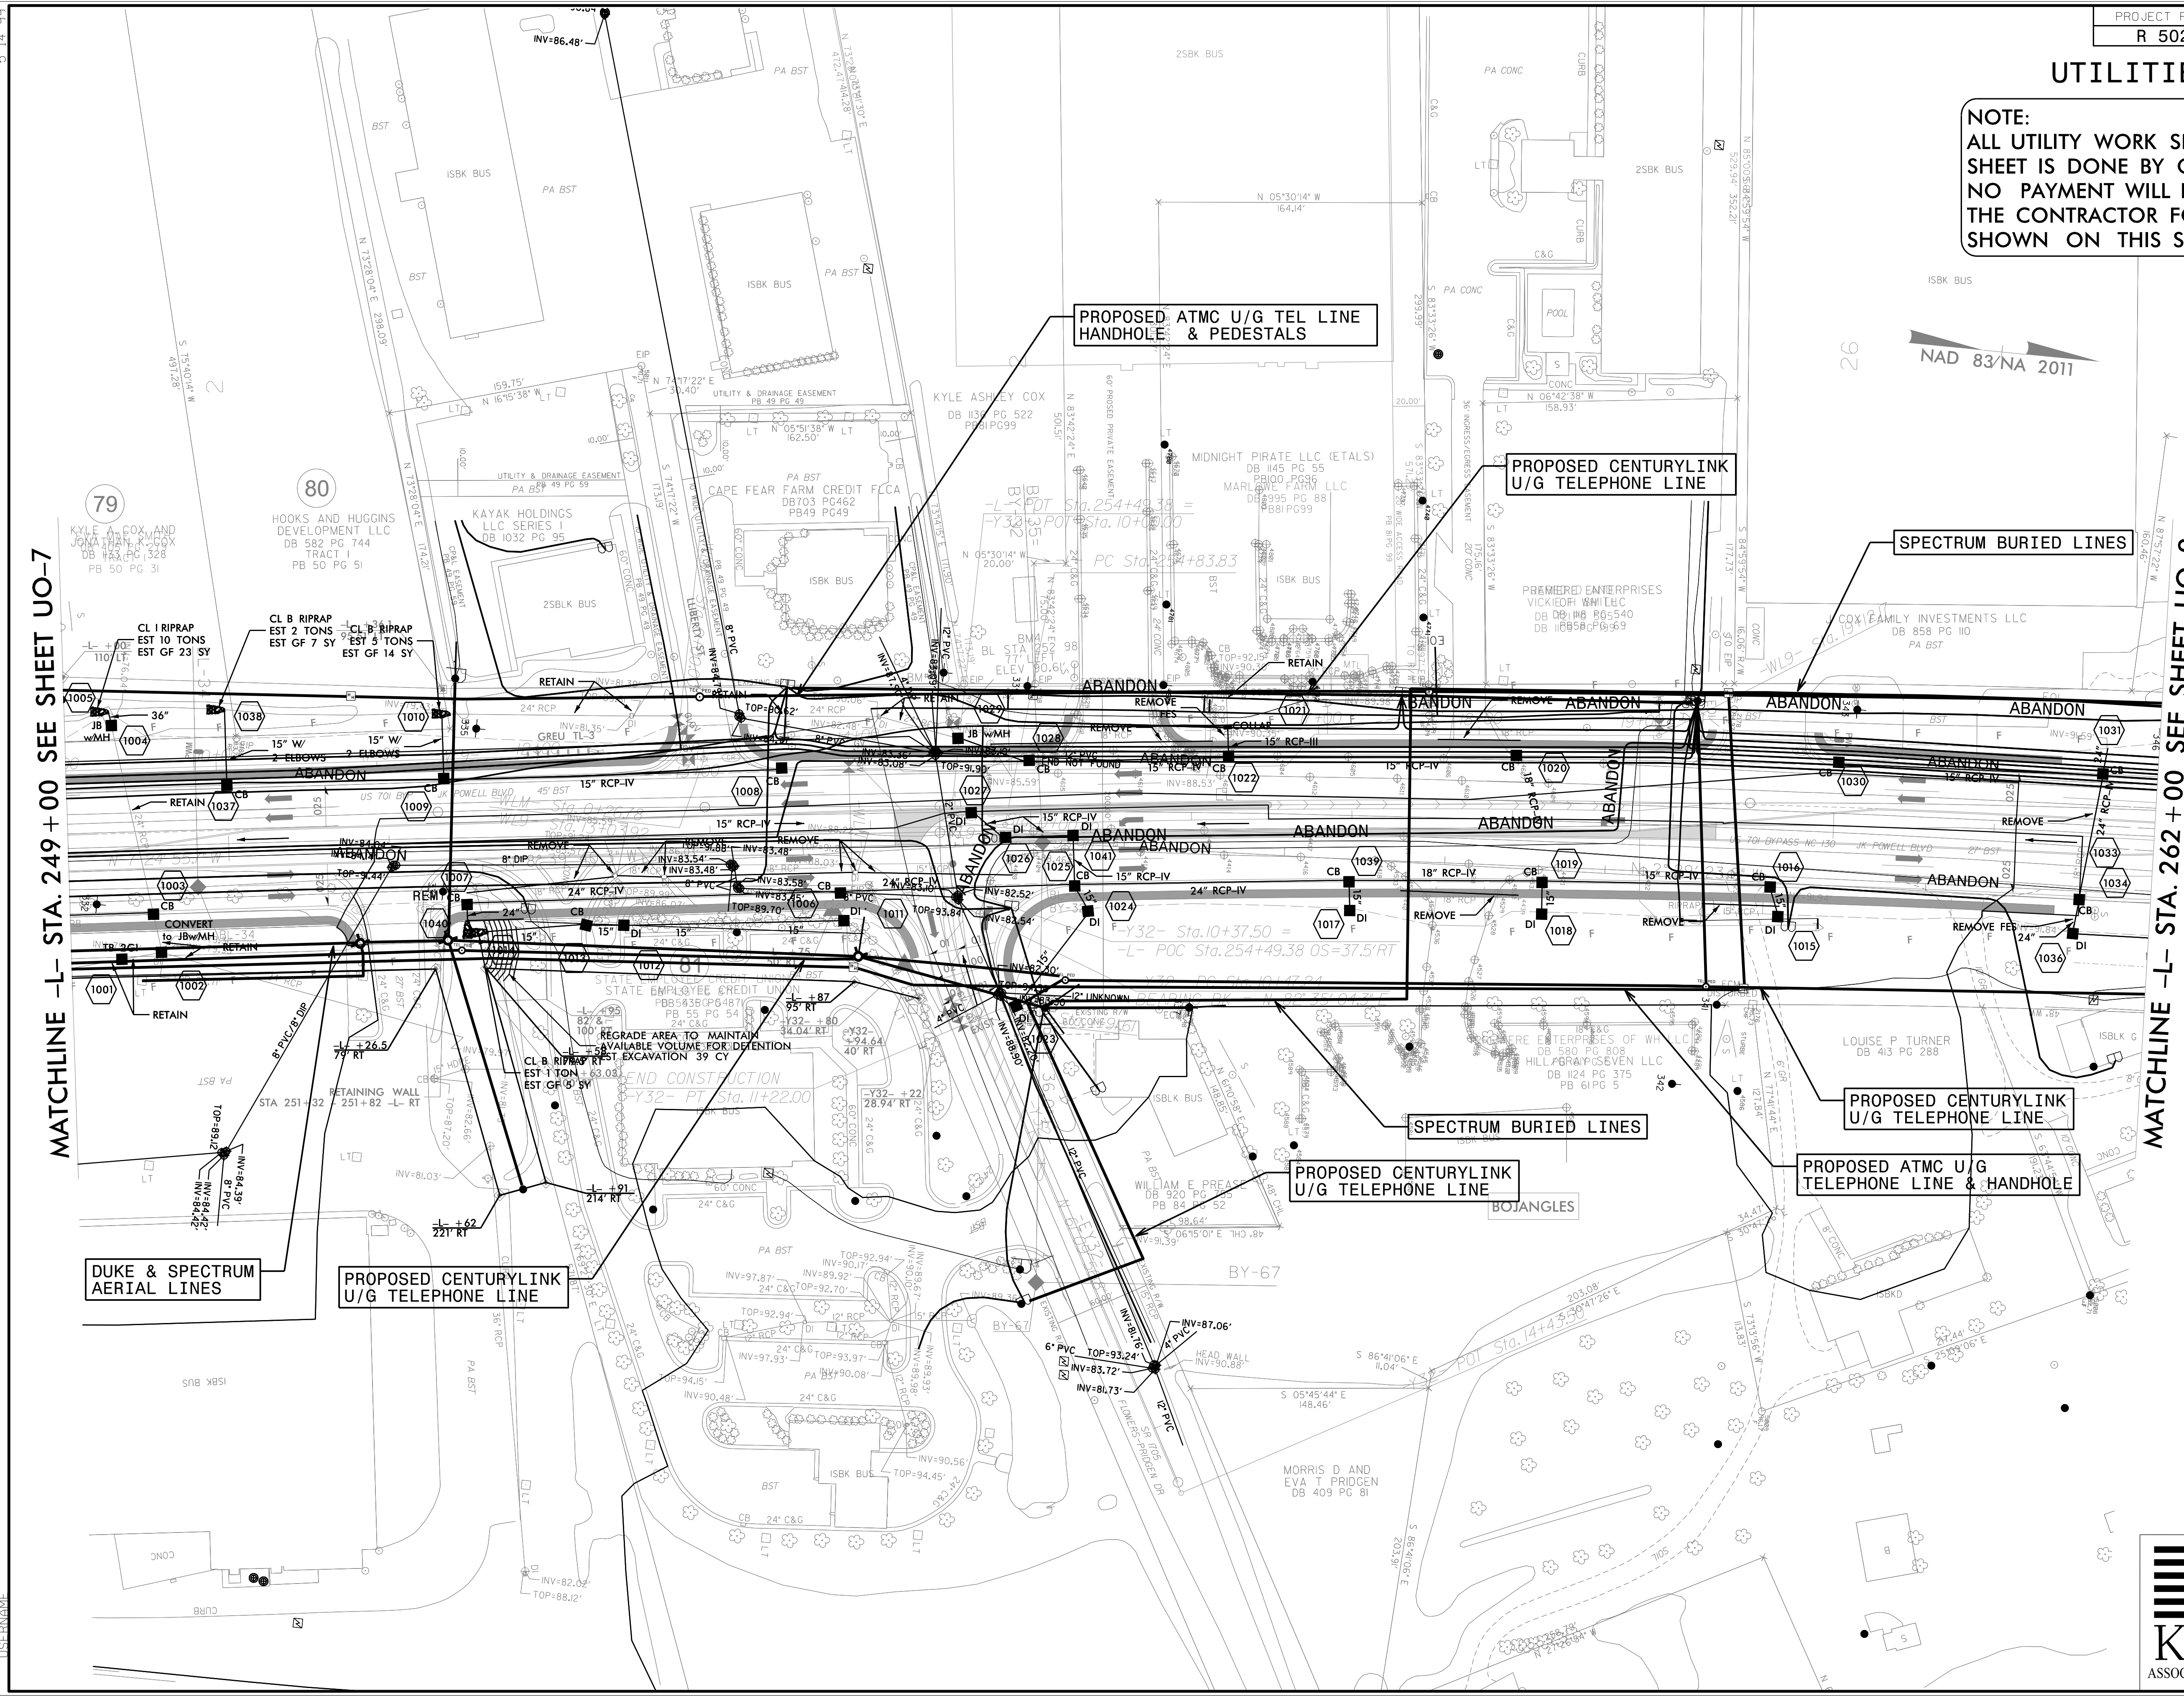

MATCHLINE -L- STA. 249+00 SEE SHEET UO-7

MATCHLINE -L- STA. 262+00 SEE SHEET UO-9

5.14.99
 10 U 08
 290 008 R5020B
 U
 08 JAN 20 2014 33
 R-5020B USE NAME