



UTILITIES BY OTHERS

NOTE:
 ALL UTILITY WORK SHOWN ON THIS SHEET IS DONE BY OTHERS.
 NO PAYMENT WILL BE MADE TO THE CONTRACTOR FOR UTILITY WORK SHOWN ON THIS SHEET.

MATCHLINE -RPC- STA. 19+50 SEE SHEET 14

MATCHLINE -L- STA. 262+00 SEE SHEET UO-8

MATCHLINE -L- STA. 275+90 SEE SHEET UO-10

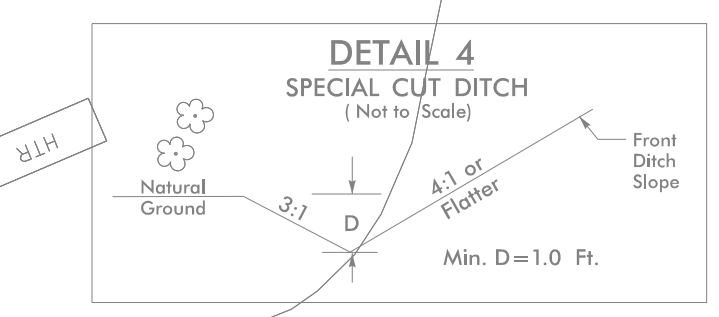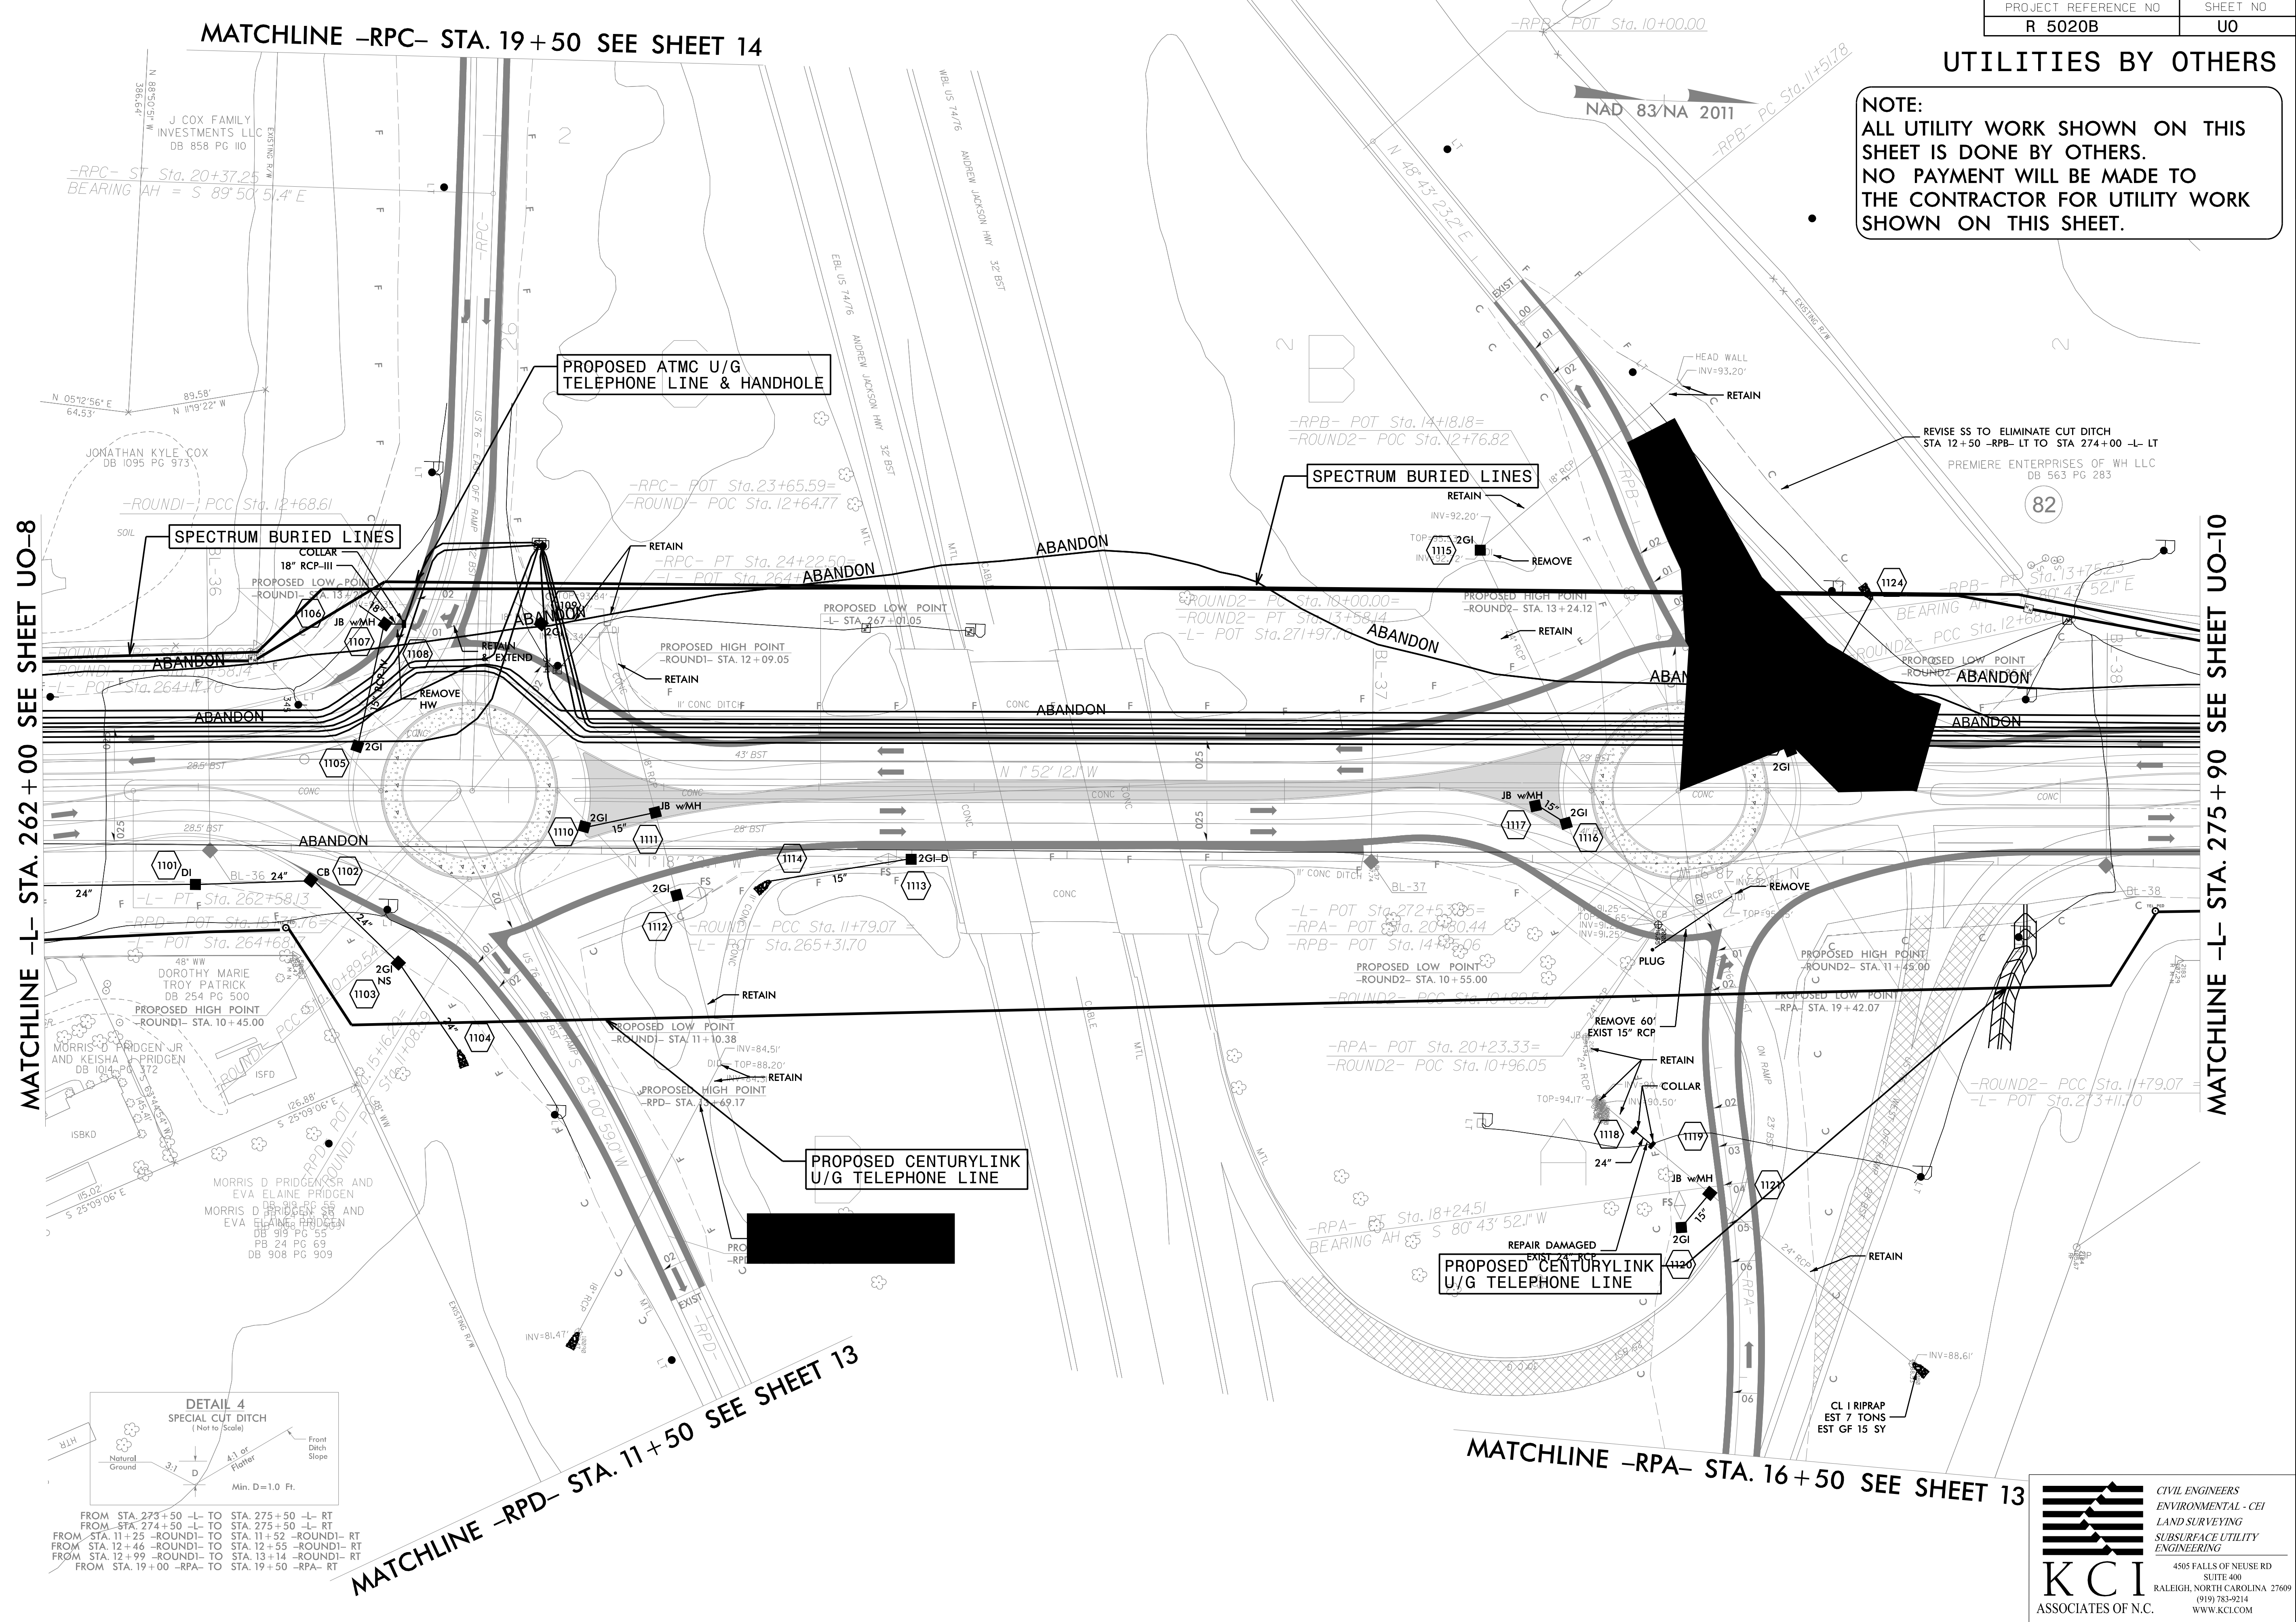

FROM STA. 273+50 -L- TO STA. 275+50 -L- RT
 FROM STA. 274+50 -L- TO STA. 275+50 -L- RT
 FROM STA. 11+25 -ROUND1- TO STA. 11+52 -ROUND1- RT
 FROM STA. 12+46 -ROUND1- TO STA. 12+55 -ROUND1- RT
 FROM STA. 12+99 -ROUND1- TO STA. 13+14 -ROUND1- RT
 FROM STA. 19+00 -RPA- TO STA. 19+50 -RPA- RT

MATCHLINE -RPD- STA. 11+50 SEE SHEET 13

MATCHLINE -RPA- STA. 16+50 SEE SHEET 13

KCI
 ASSOCIATES OF N.C.

CIVIL ENGINEERS
 ENVIRONMENTAL - CEI
 LAND SURVEYING
 SUBSURFACE UTILITY
 ENGINEERING

4505 FALLS OF NEUSE RD
 SUITE 400
 RALEIGH, NORTH CAROLINA 27609
 (919) 783-9214
 WWW.KCI.COM

5.14.99
 11 U 09
 290.009 R5020B
 U
 JUN-2014 35
 R-5020B USE ENAMEL