


8/23/99

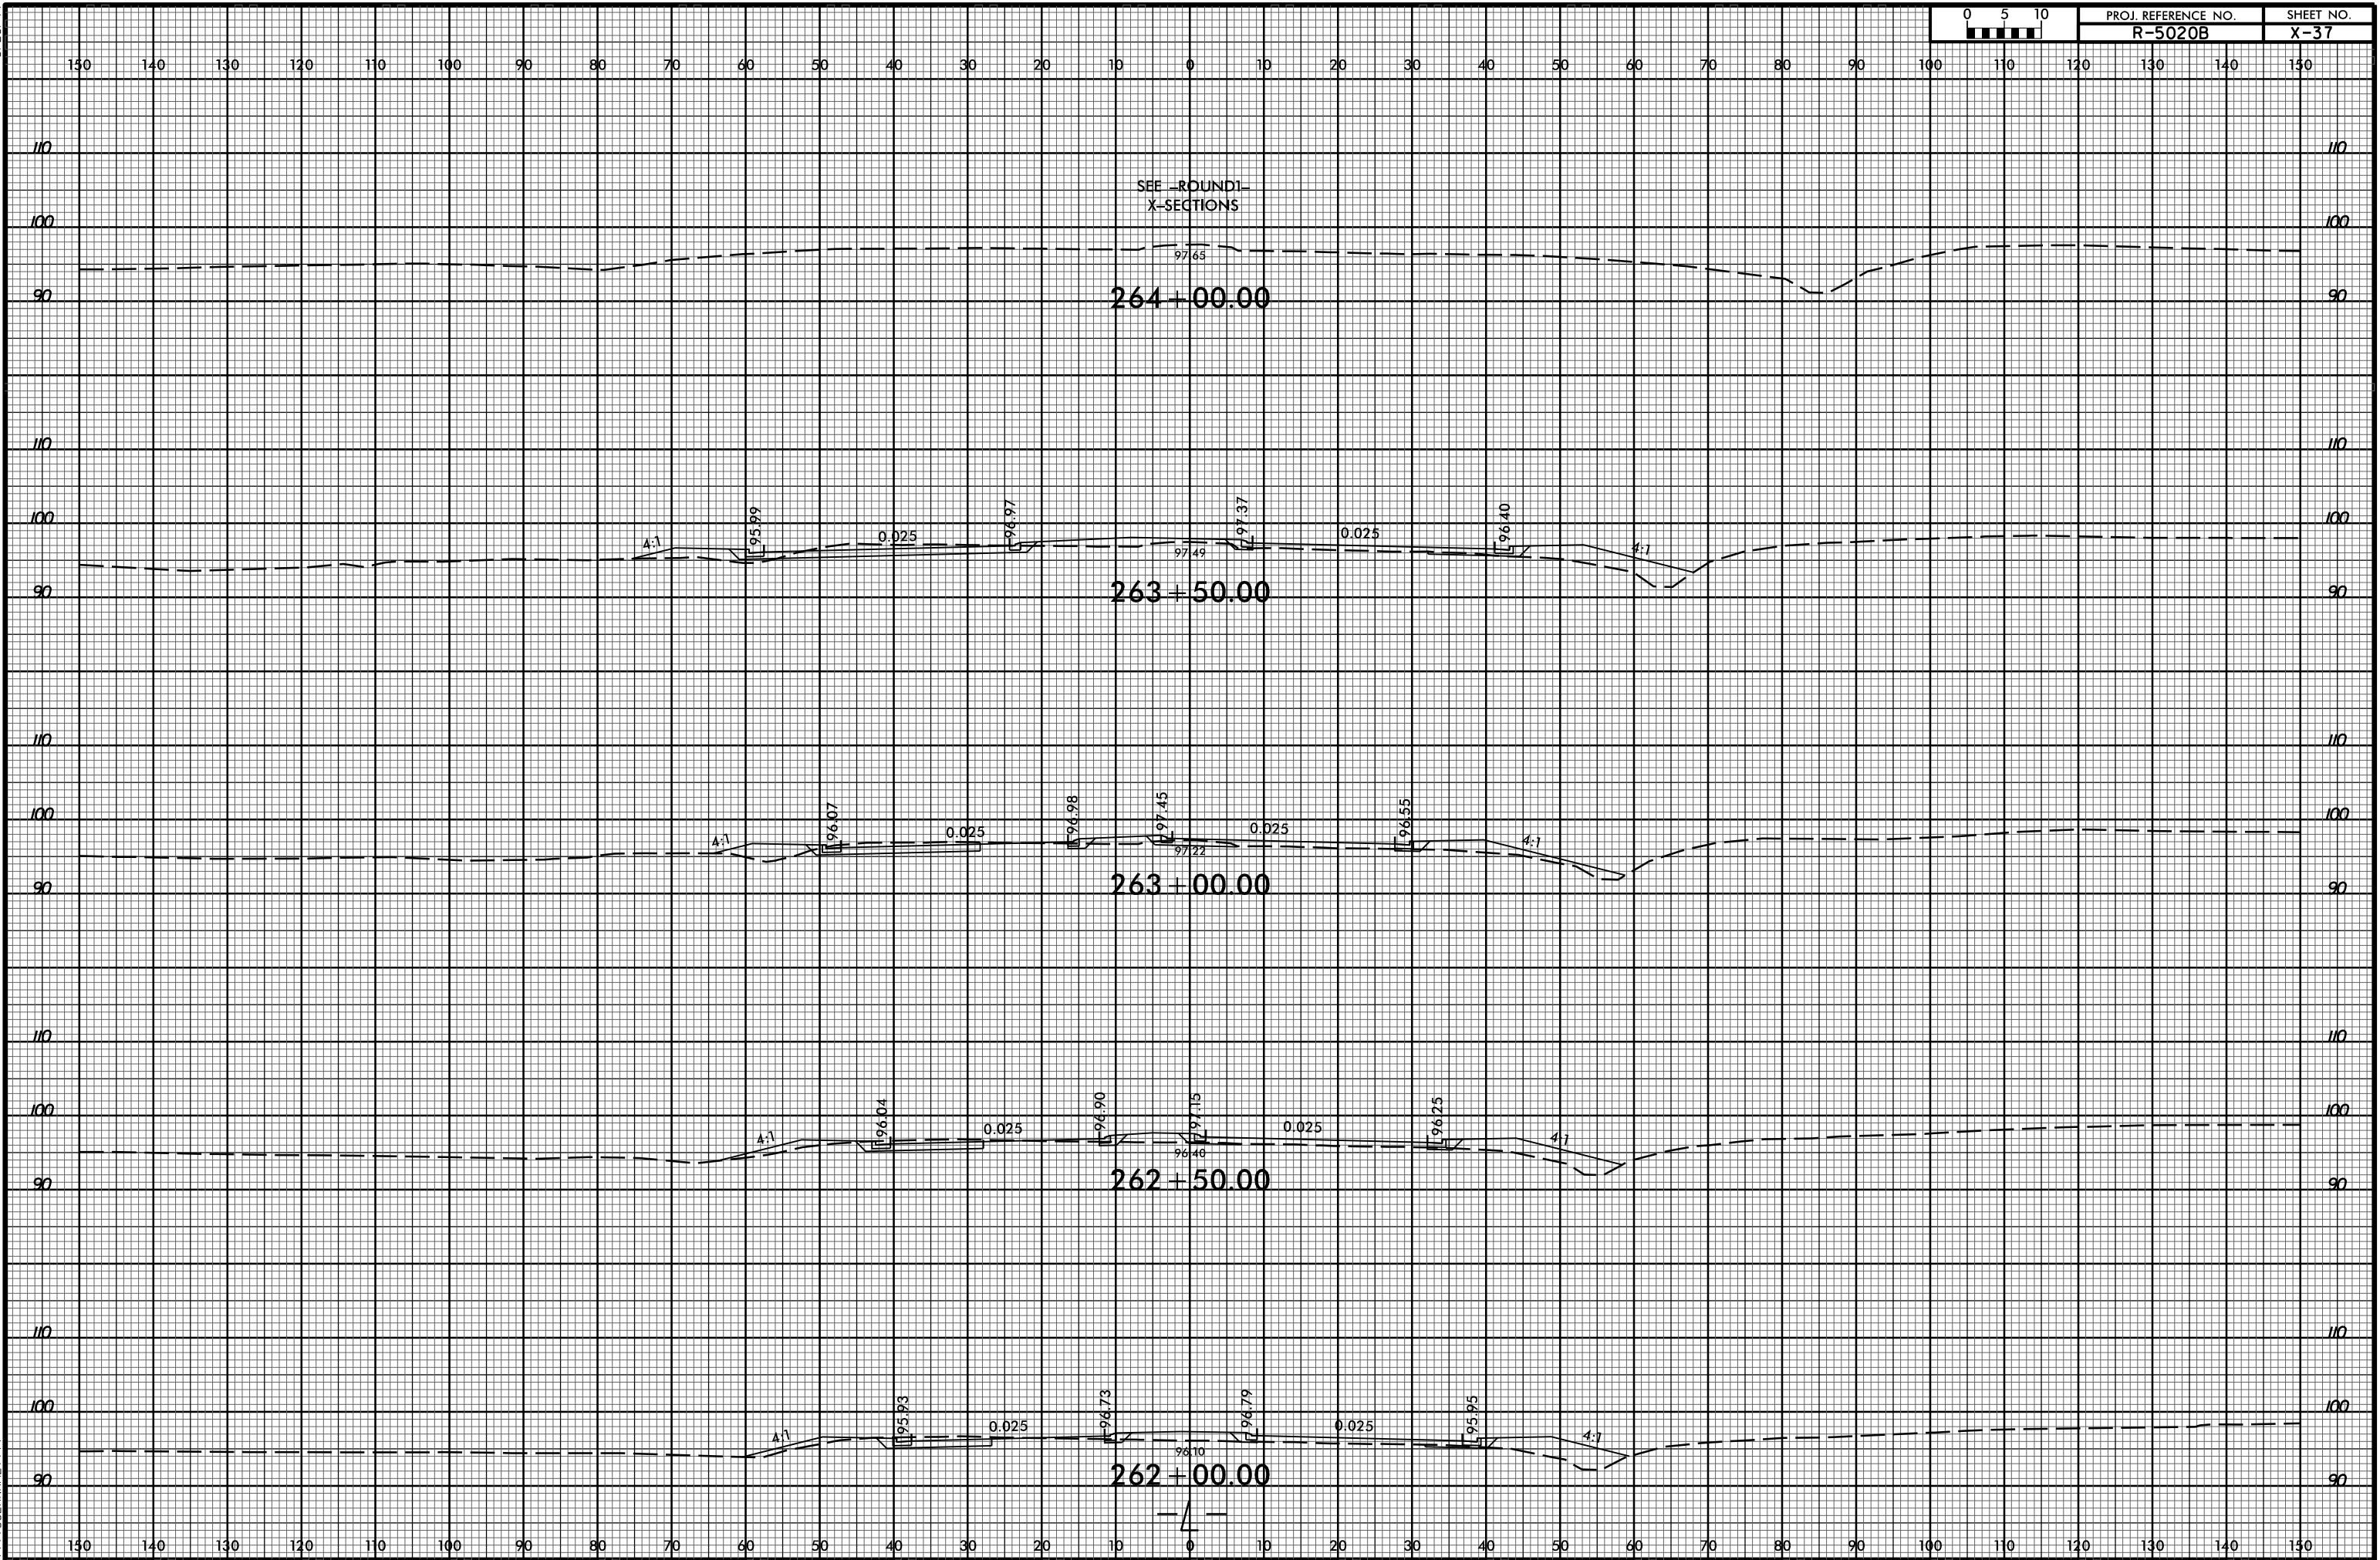

SEE - ROUND 1 - X-SECTIONS

264 + 00.00

263 + 50.00

263 + 00.00

262 + 50.00

262 + 00.00

29-APR-2020 14:34 M:\2016\221601689 NCDOT R-5020B US 701 Widening\Roadway\CorridorModeling\R-5020B.Rdy.cm.xpl.L.dgn