


8/23/99

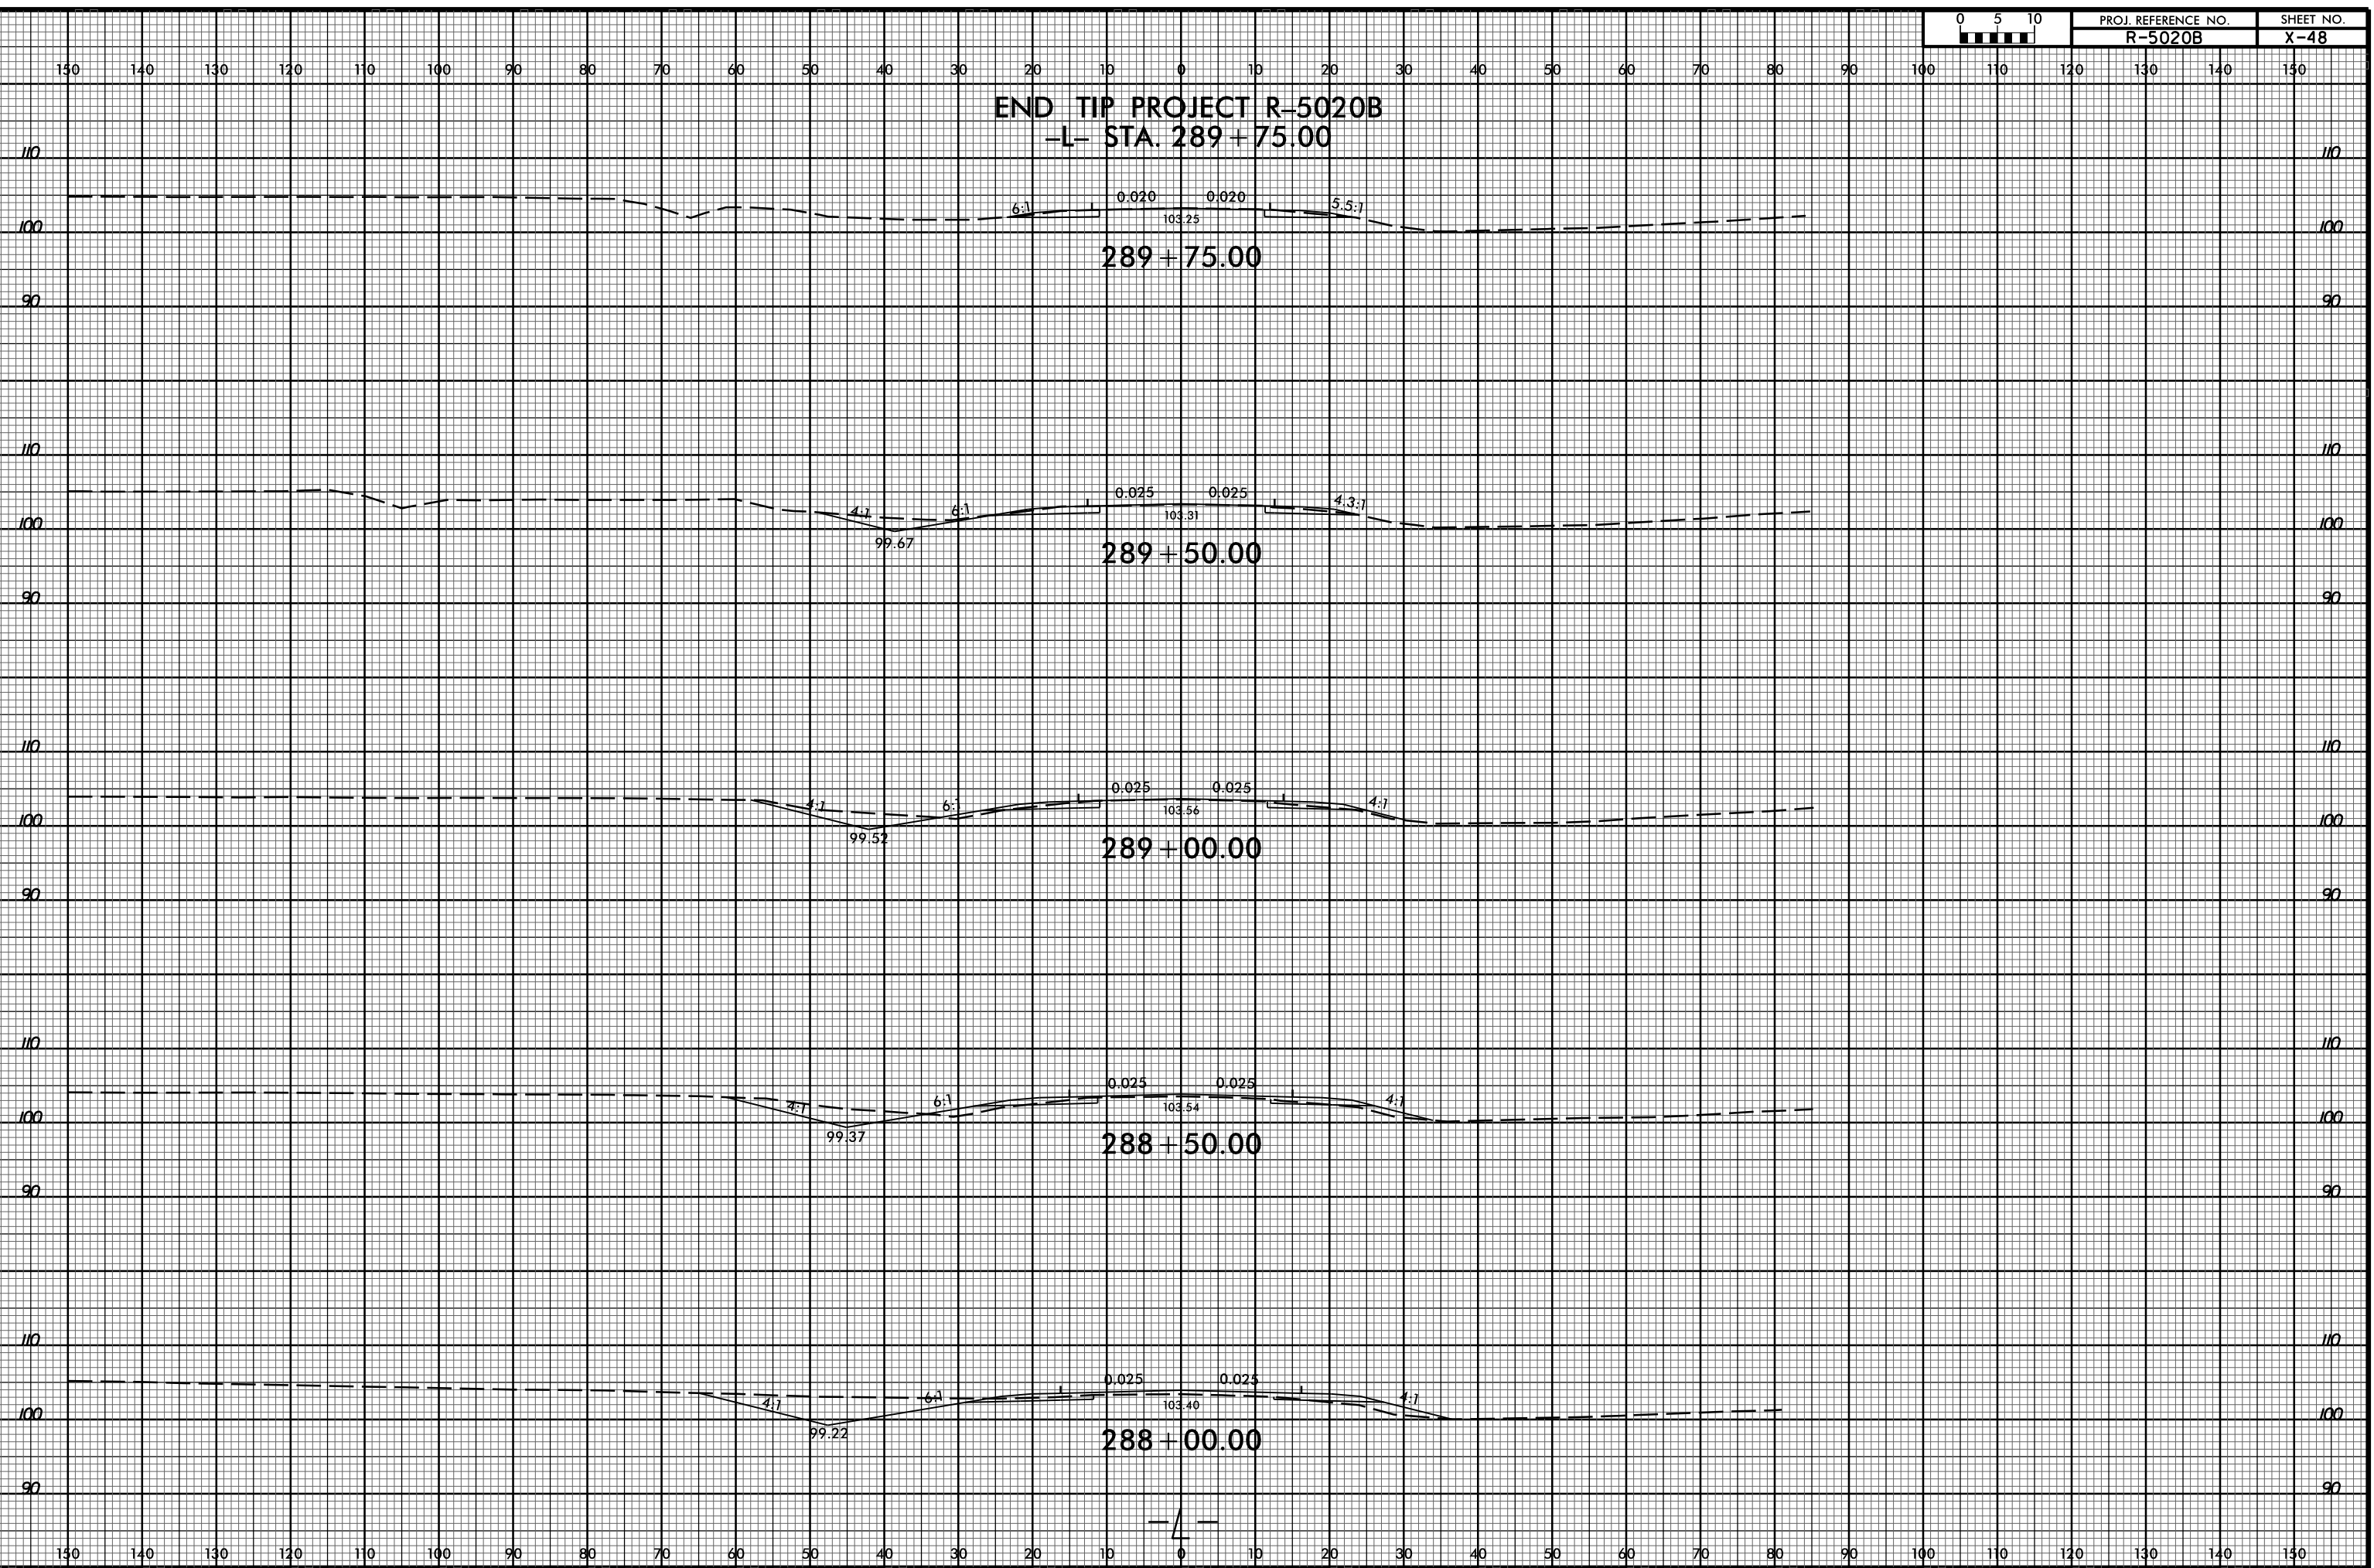

END TIP PROJECT R-5020B  
-L- STA. 289+75.00



29-APR-2020 11:34  
M:\2016\221601889 NCDOT R-5020B US 701 Widening\Roadway\CorridorModeling\R-5020B.Rdy.cm.xpl.L.dgn  
\$\$\$\$\$USERNAME\$\$\$\$\$