


8/23/99

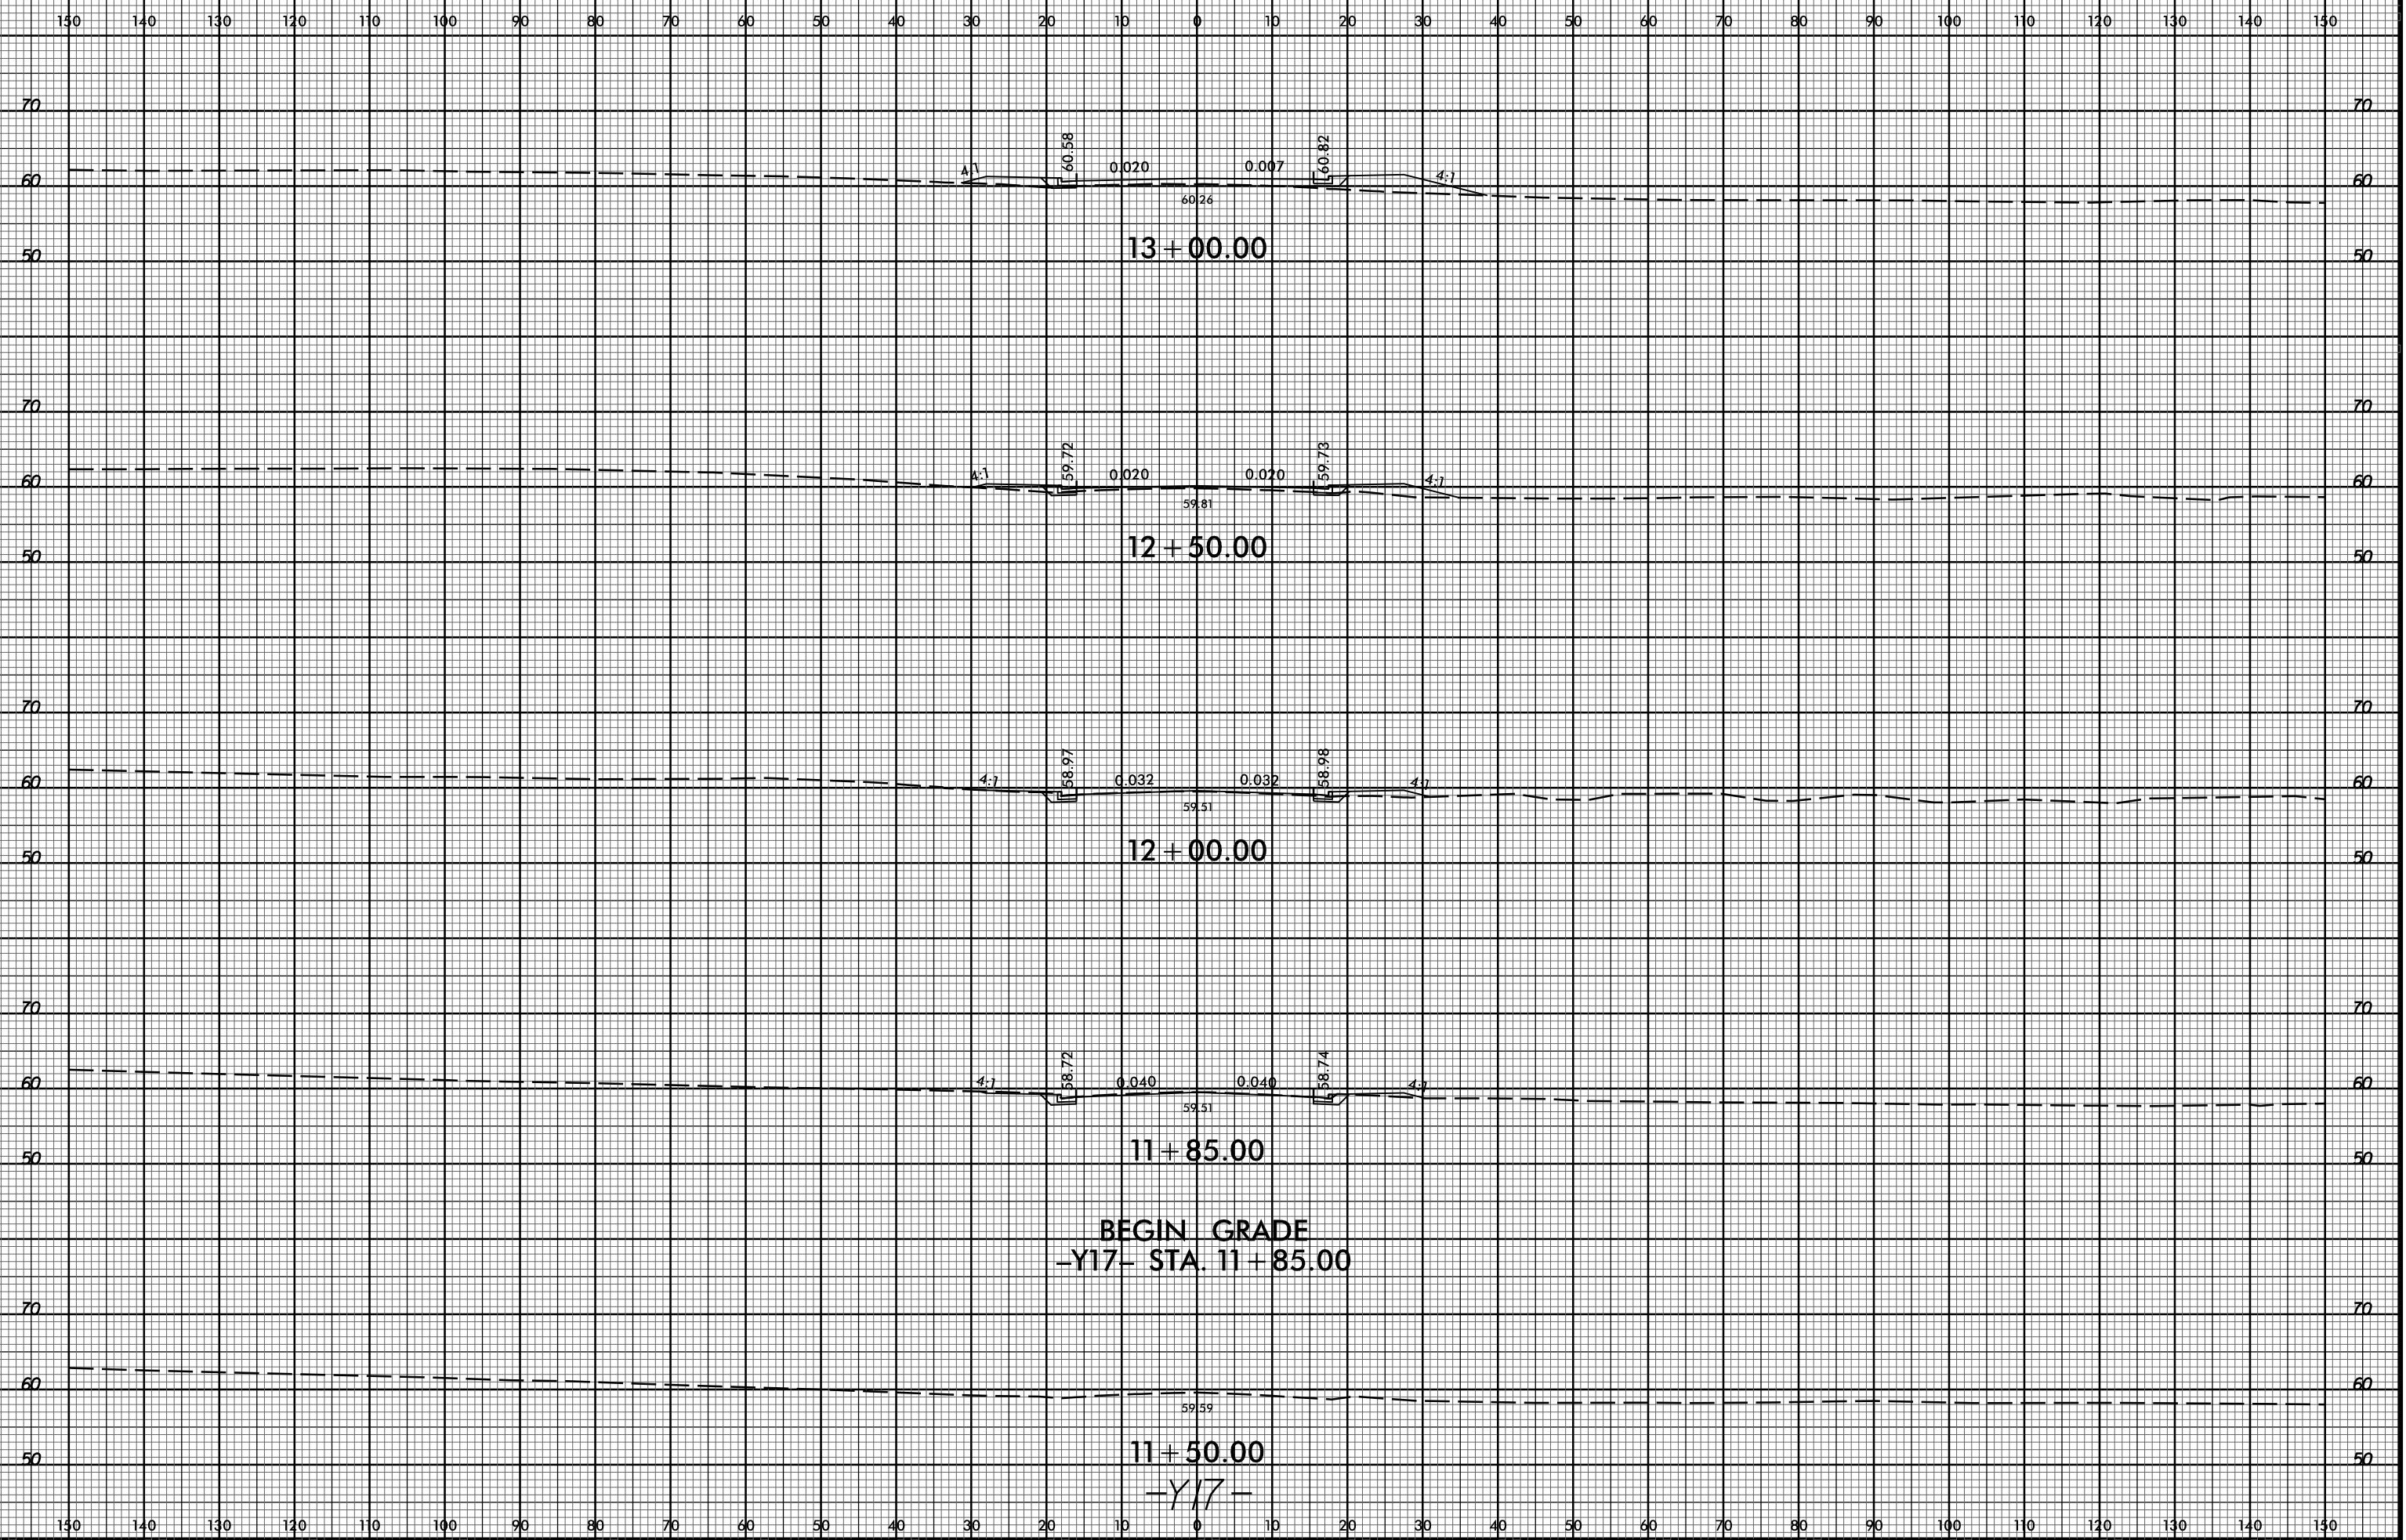

29-APR-2020 11:34 M:\2016\22601689 NCDOT R-5020B US 701 Widening\Roadway\CorridorModeling\R-5020B.Rdy.cm.xpl.Y17.dgn

BEGIN GRADE  
-Y17- STA. 11+85.00

13+00.00

12+50.00

12+00.00

11+85.00

11+50.00

-Y17-

4:1 60.58 0.020 0.007 60.92 4:1

4:1 59.72 0.020 0.020 59.73 4:1

4:1 58.97 0.032 0.032 58.98 4:1

4:1 58.72 0.040 0.040 58.74 4:1

60.26

59.81

59.51

59.51

59.59