


8/23/99

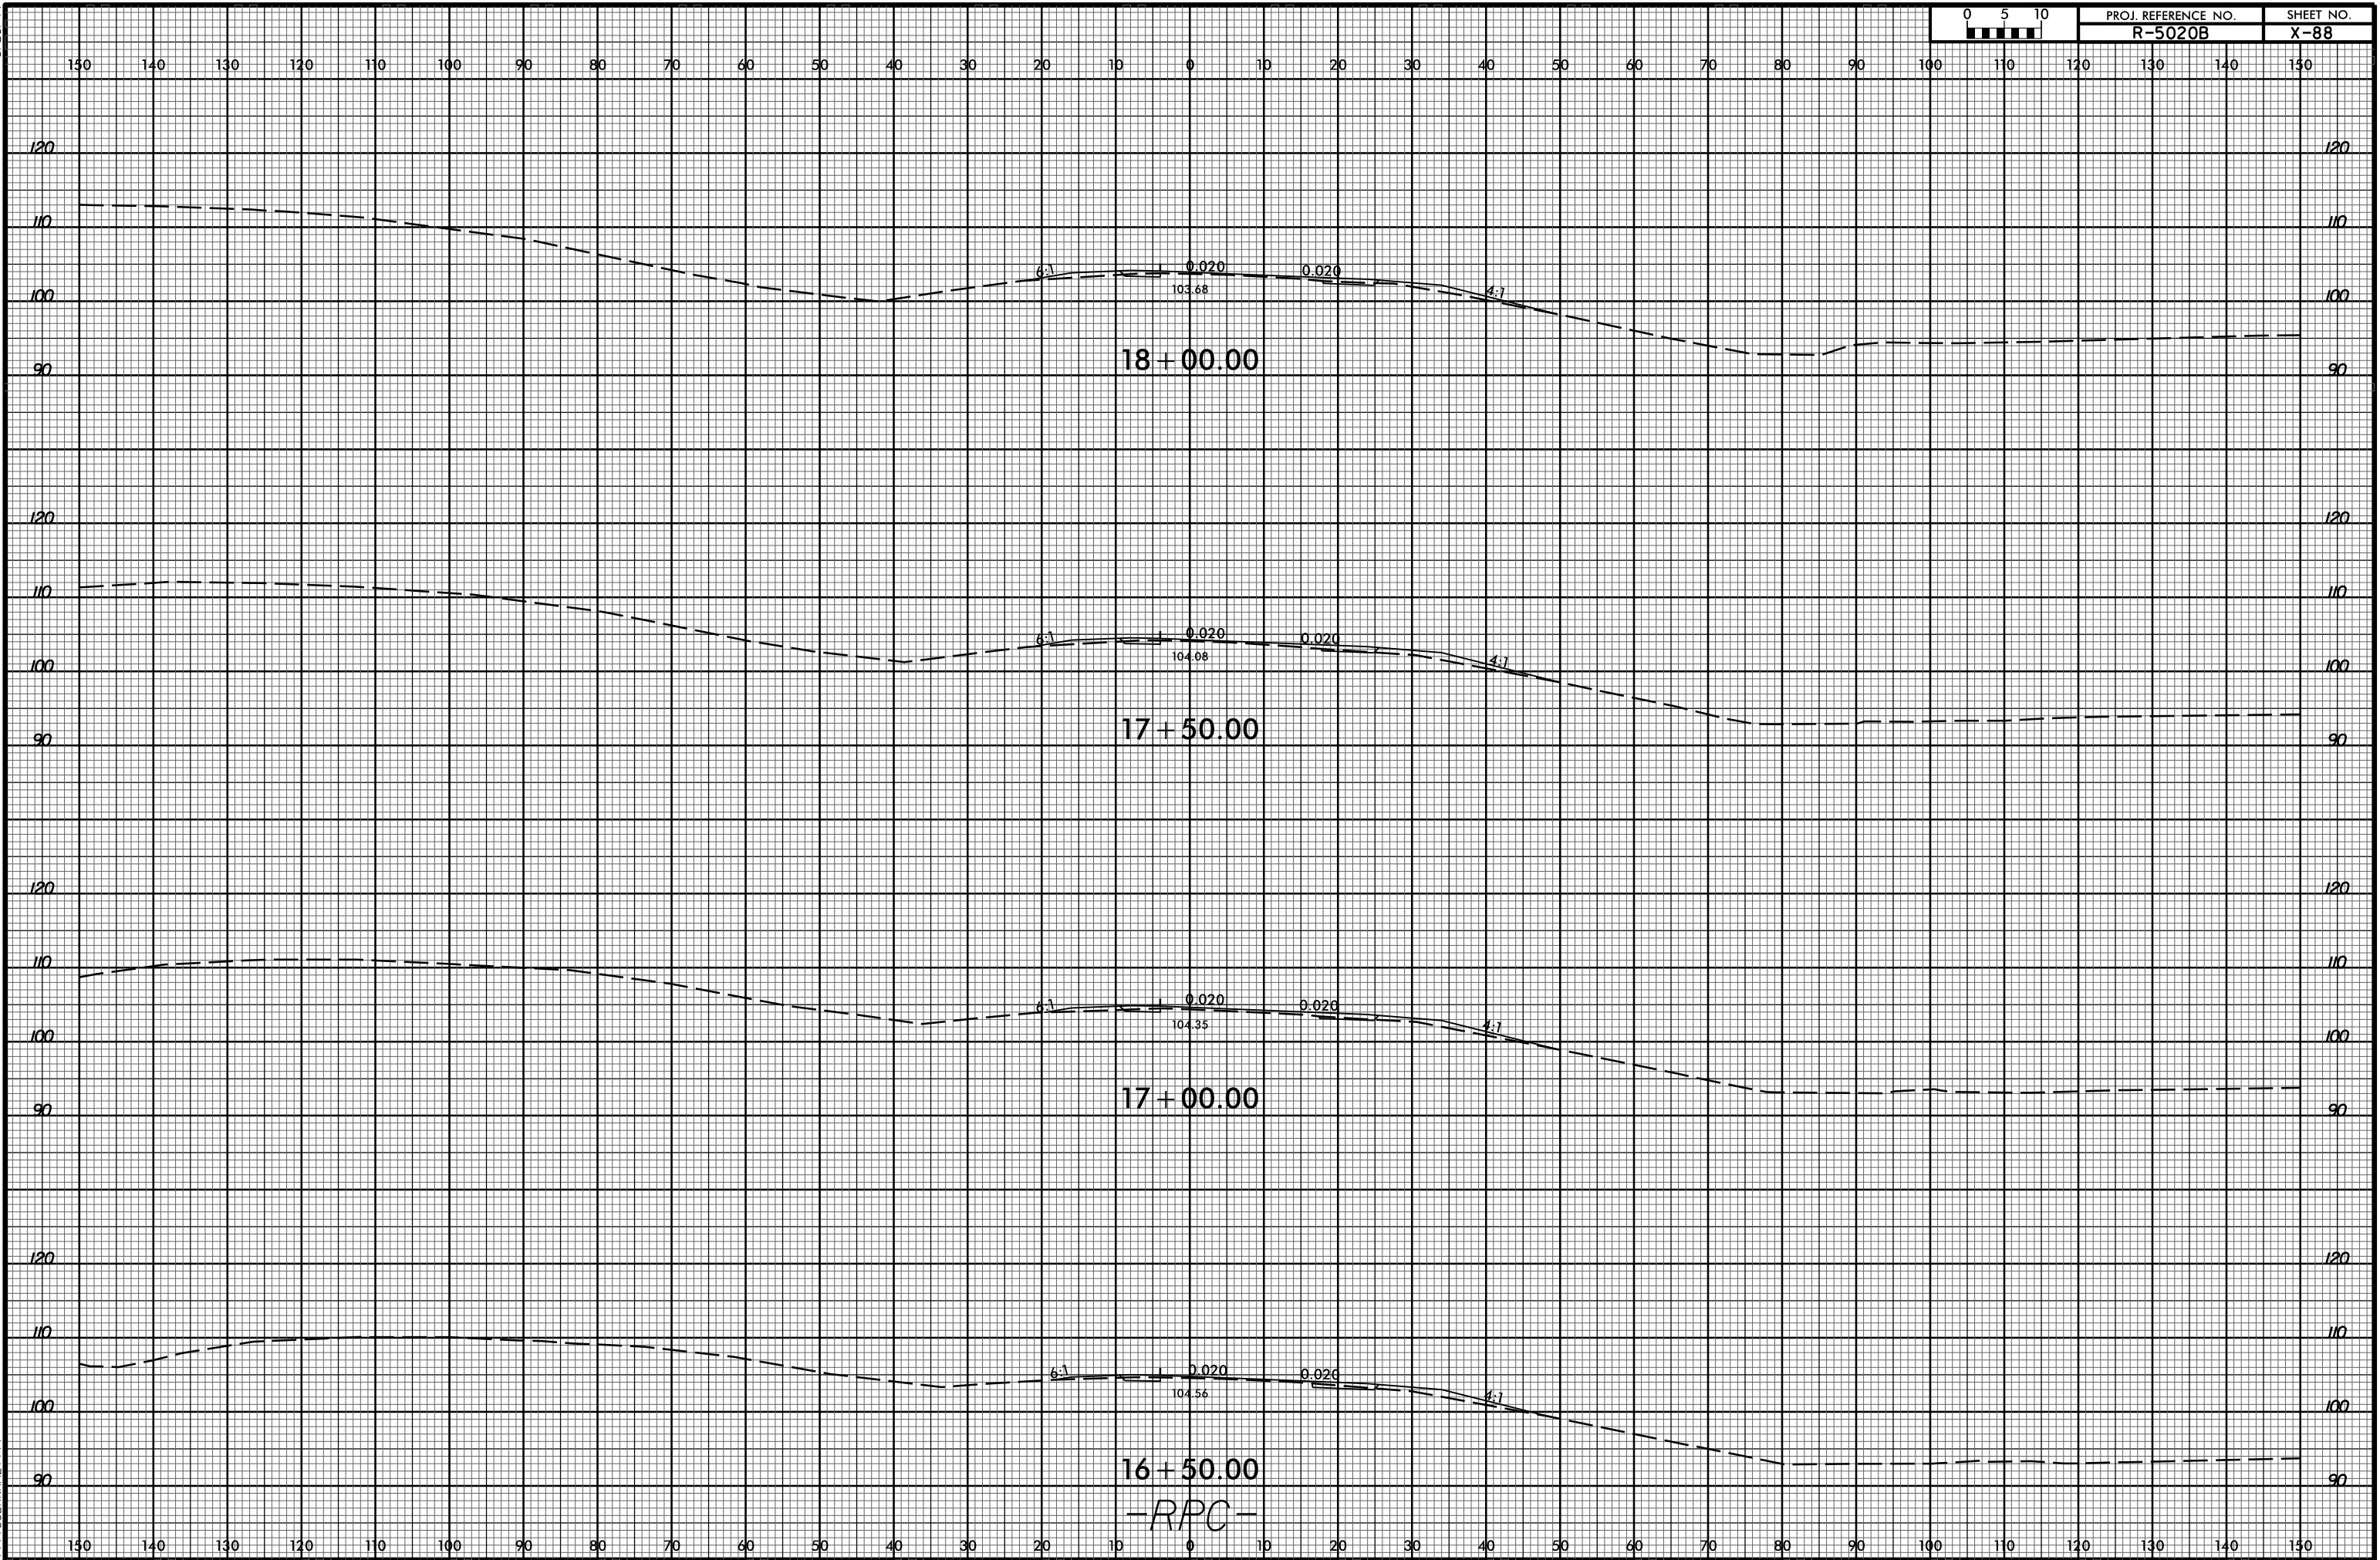

29-APR-2020 14:35  
 M:\2016\221601889 NCDOT R-5020B US 701 Widening\Roadway\CorridorModeling\R-5020B\_Rdy\_cm\_xpl\_RPC.dgn  
 \$\$\$USERNAME\$\$\$