


8/17/99

WETHERILL ENGINEERING
 1223 Jones Franklin Rd.
 Raleigh, N.C. 27606
 License No. F-0377
 Bus: 919 851 8077
 Fax: 919 851 8107

TRANSPORTATION PLANNING/DESIGN - BRIDGE/STRUCTURE DESIGN
 CIVIL/SITE DESIGN - GIS/GPS - CONSTRUCTION OBSERVATION

PROJECT REFERENCE NO. R-5797	SHEET NO. 2B-1
RW SHEET NO.	
ROADWAY DESIGN ENGINEER 1/5/2021 13:03:56 EST	HYDRAULICS ENGINEER 1/5/2021 09:12:11 PST
<p>DOCUMENT NOT CONSIDERED FINAL UNLESS ALL SIGNATURES COMPLETED</p>	

REVISIONS

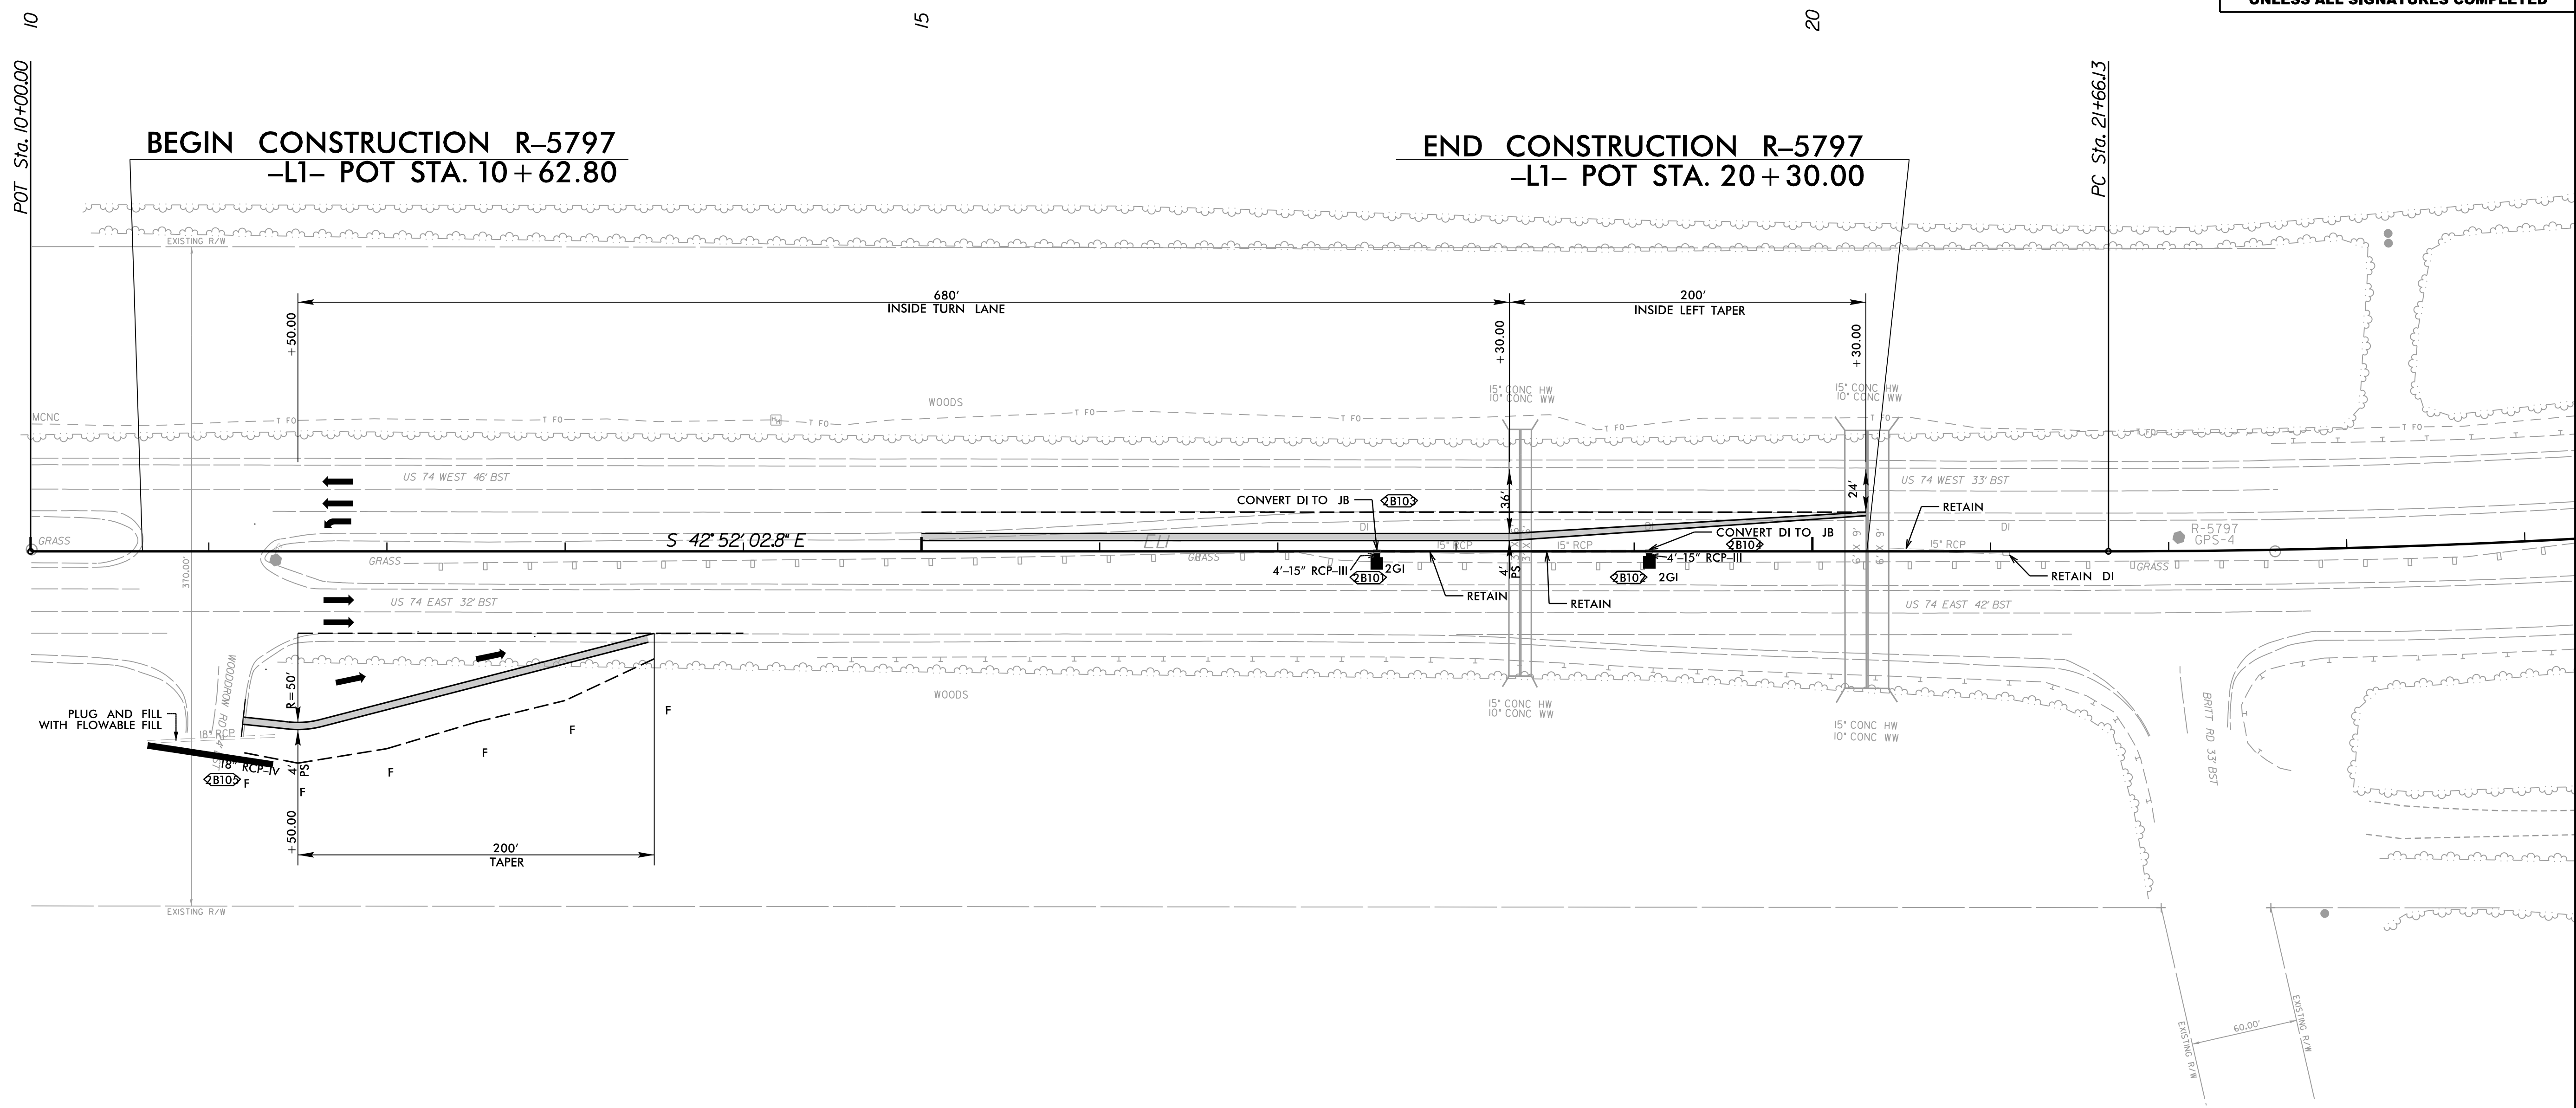

-L1-
PI Sta 24+75.25
$\Delta = 7' 14' 56.5'' (LT)$
$D = 1' 10' 26.7''$
$L = 617.42'$
$T = 309.12'$
$R = 4,880.00'$
SE = EXIST.

FOR -L1- PROFILE, SEE SHEET NO. 21

12/9/2020 8:57:00 AM R-5797-Relay_PSH_02B_1.dgn