


8/17/99


WETHERILL ENGINEERING
 1223 Jones Franklin Rd.
 Raleigh, N.C. 27606
 License No. F-0377
 Bus: 919 851 8077
 Fax: 919 851 8107

TRANSPORTATION PLANNING/DESIGN - BRIDGE/STRUCTURE DESIGN
 CIVIL/SITE DESIGN - GIS/GPS - CONSTRUCTION OBSERVATION

PROJECT REFERENCE NO. R-5797	SHEET NO. 2B-2
RW SHEET NO.	
ROADWAY DESIGN ENGINEER 1/5/2021 13:03:56 EST	HYDRAULICS ENGINEER 1/5/2021 09:12:11 PST
DOCUMENT NOT CONSIDERED FINAL UNLESS ALL SIGNATURES COMPLETED	

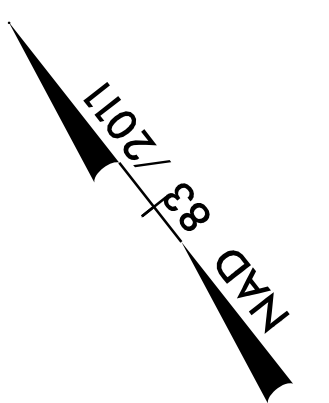

END CONSTRUCTION R-5797
80 -L- POT STA. 83+00.00

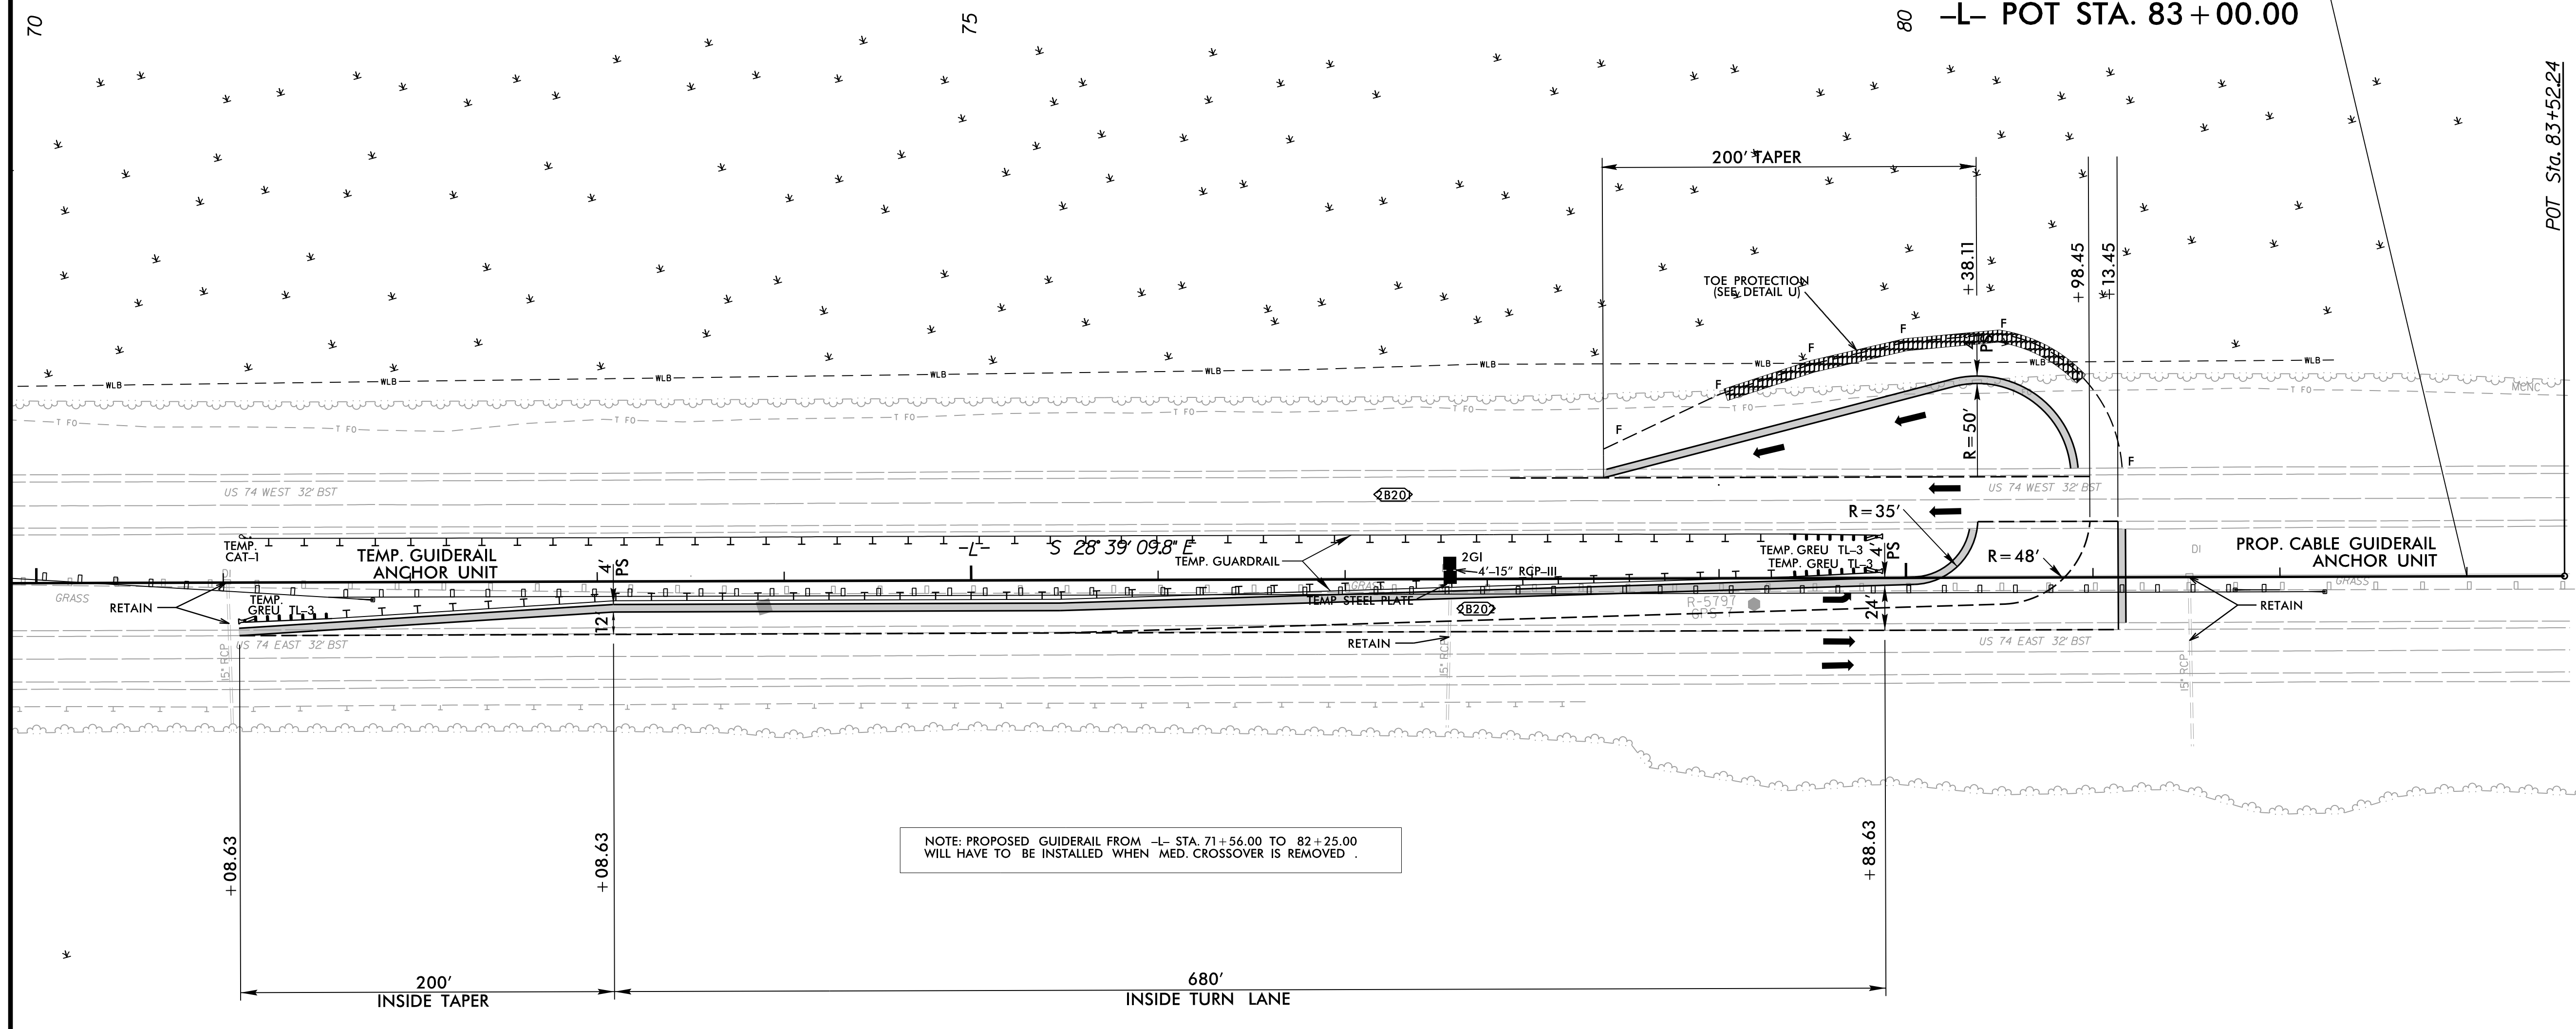

REVISIONS

10/16/2020
R-5797 - Rwy - PSH_02B_2.dgn