


8.17.99


DETAIL RAB

WETHERILL ENGINEERING
 1223 Jones Franklin Rd.
 Raleigh, N.C. 27606
 License No. F-0377
 Bus: 919 851 8077
 Fax: 919 851 8107

TRANSPORTATION PLANNING/DESIGN - BRIDGE/STRUCTURE DESIGN
 CIVIL/SITE DESIGN - GIS/GPS - CONSTRUCTION OBSERVATION

**DOCUMENT NOT CONSIDERED FINAL
 UNLESS ALL SIGNATURES COMPLETED**

PROJECT REFERENCE NO. R-5797	SHEET NO. 2B-3
ROADWAY DESIGN ENGINEER 1/5/2023 13:03:56 EST	
<p>SCALE : 1" = 25'</p>	

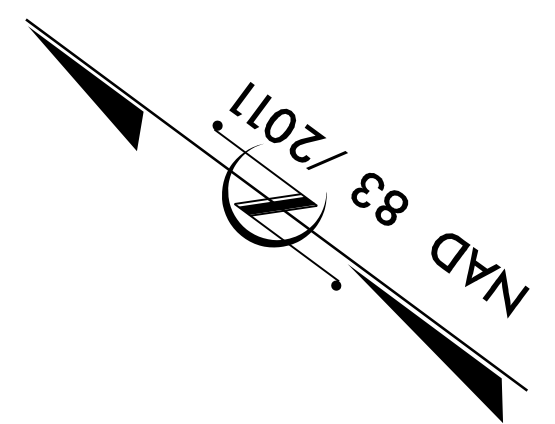


-RAB- PC Sta. 10+00.00
 -RAB- PT Sta. 15+15.22

-YIA- PRC Sta. 23+34.94
 -YIA- PC Sta. 23+49.31
 OFFSET = 16'
 -YIA_S- PC Sta. 23+49.31

-YIA- POT Sta. 26+15.86
 -YIB- POT Sta. 26+15.86

-RPA- PT Sta. 28+28.84
 -RAB- PC Sta. 13+40.70

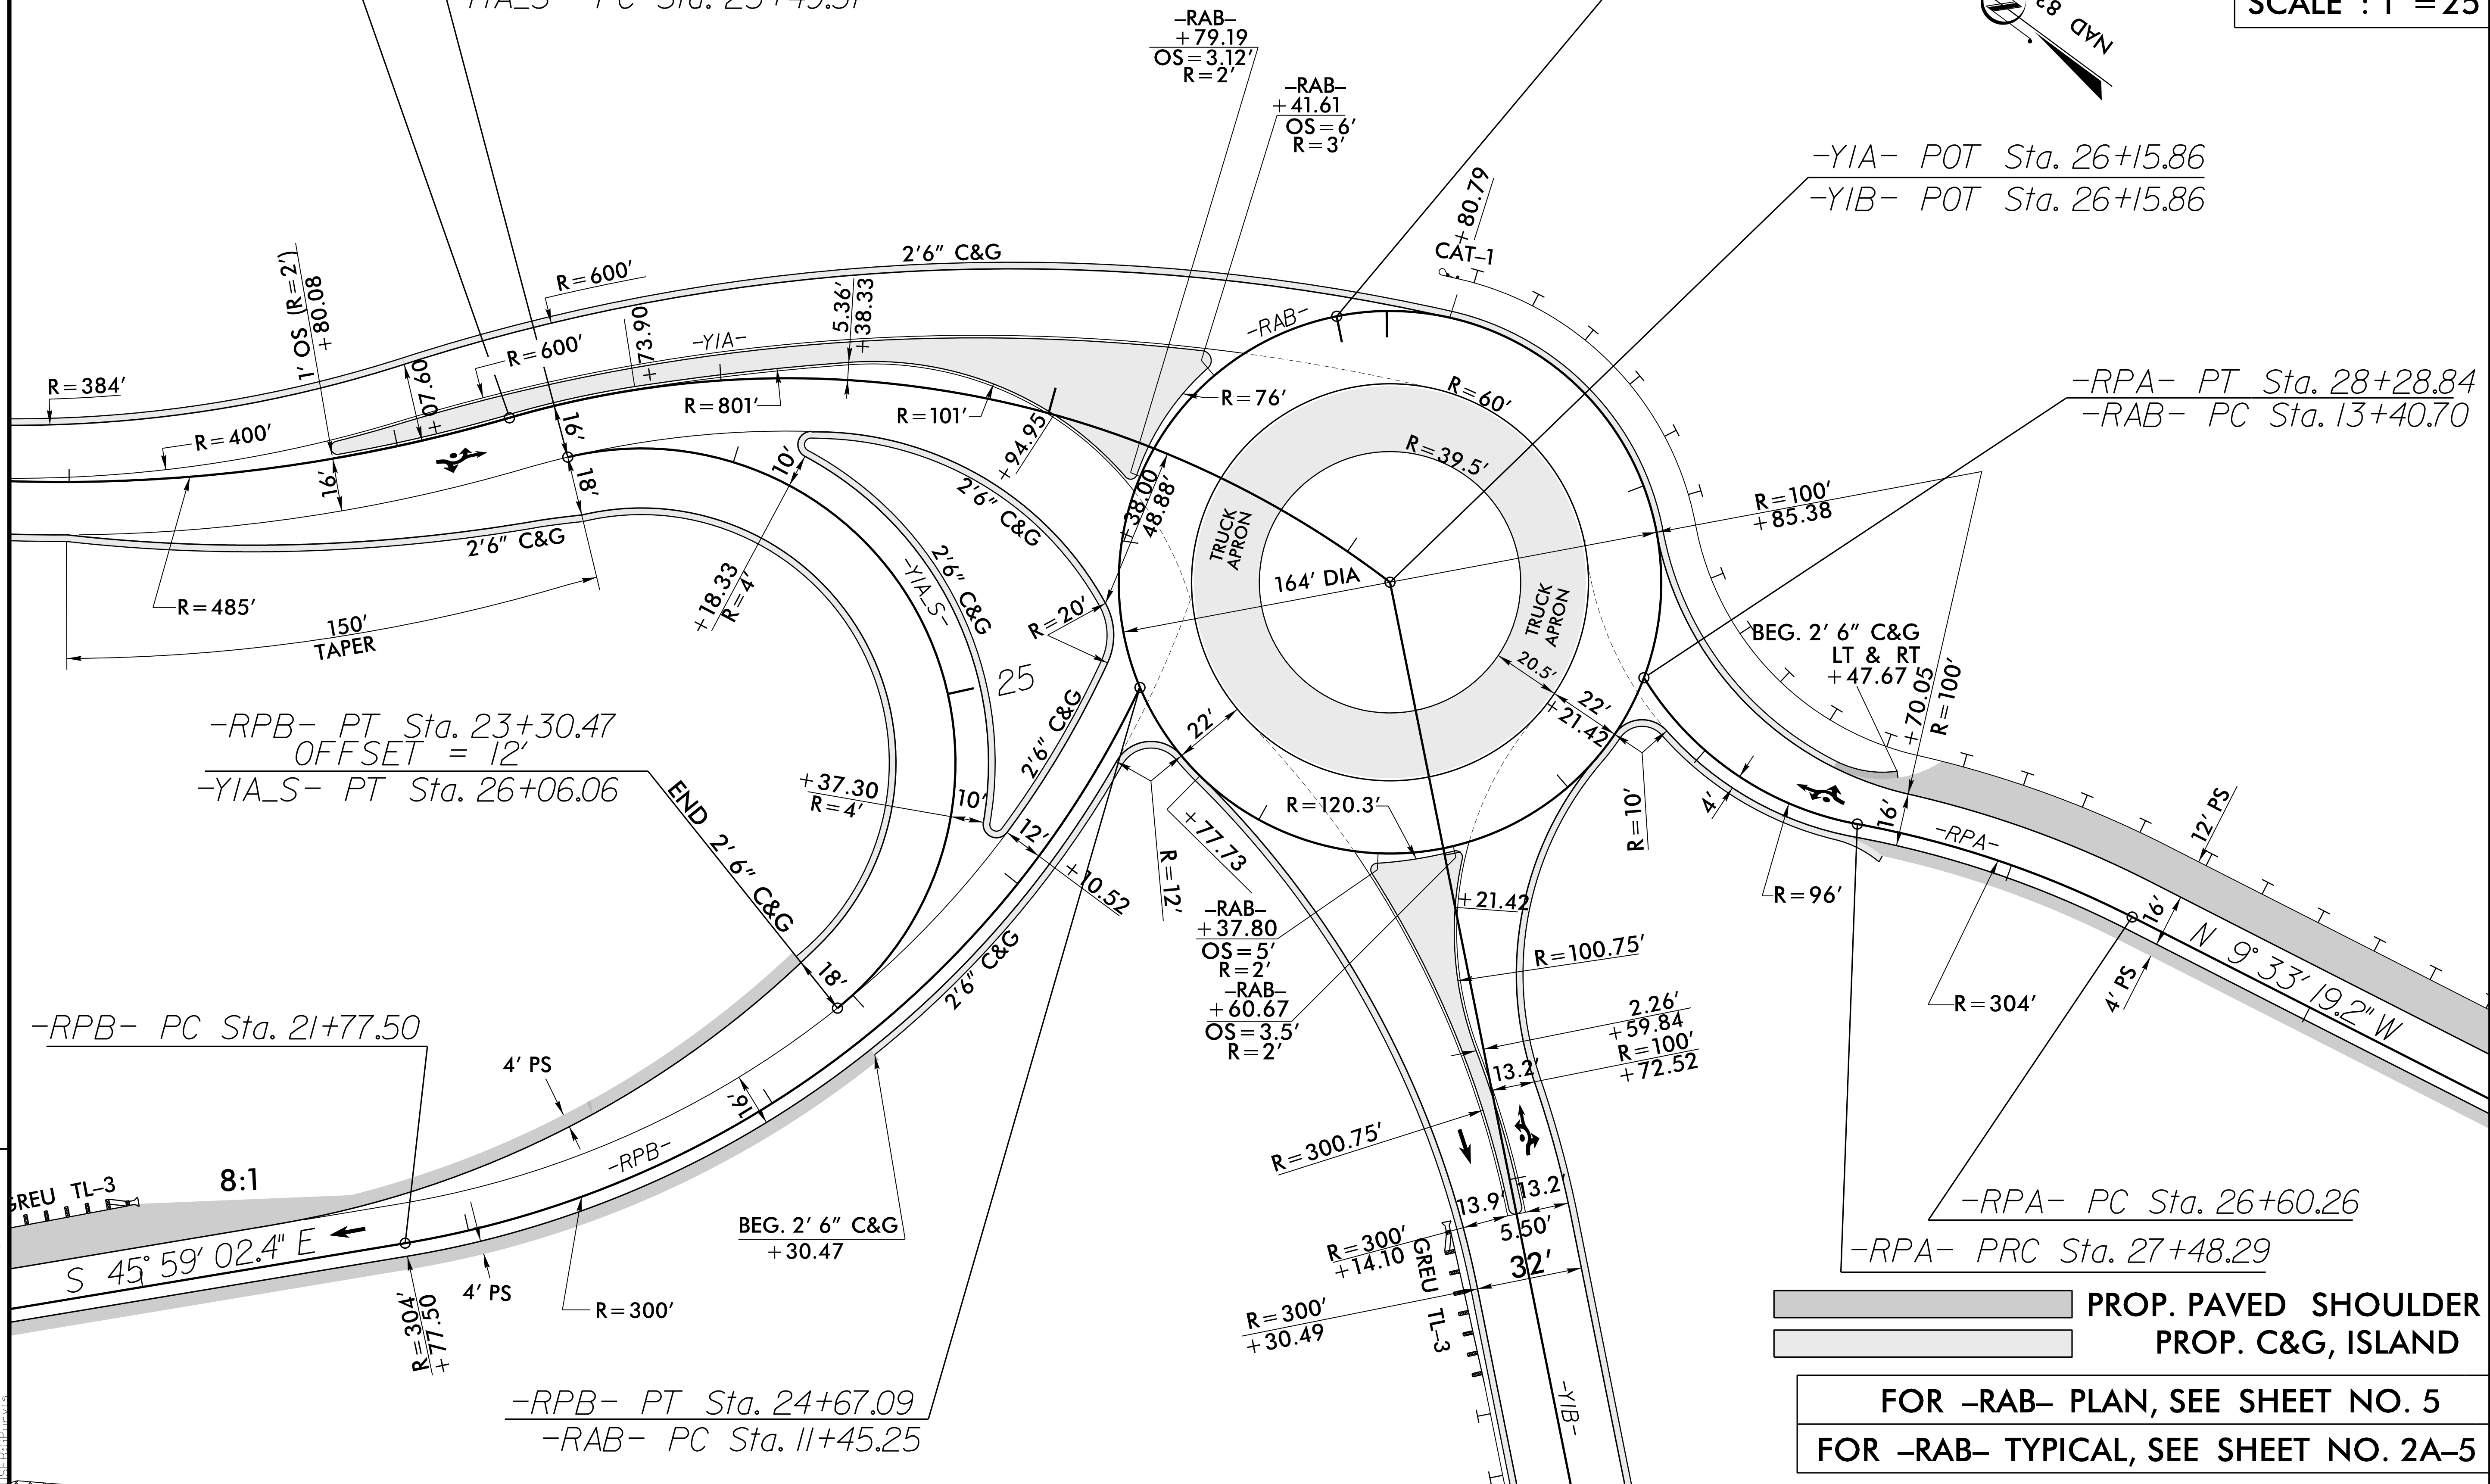

PROP. PAVED SHOULDER
 PROP. C&G, ISLAND

FOR -RAB- PLAN, SEE SHEET NO. 5
 FOR -RAB- TYPICAL, SEE SHEET NO. 2A-5

REVISIONS

12/9/2020 8:57:17 - Rdy_PSH_02B-3.dgn