

8/17/99



**WETHERILL ENGINEERING**  
 1223 Jones Franklin Rd.  
 Raleigh, N.C. 27606  
 License No. F-0377  
 Bus: 919 851 8077  
 Fax: 919 851 8107

TRANSPORTATION PLANNING/DESIGN - BRIDGE/STRUCTURE DESIGN  
 CIVIL/SITE DESIGN - GIS/GPS - CONSTRUCTION OBSERVATION

**DOCUMENT NOT CONSIDERED FINAL  
 UNLESS ALL SIGNATURES COMPLETED**

PROJECT REFERENCE NO. <i>R-5797</i>	SHEET NO. <i>2B-5</i>
ROADWAY DESIGN ENGINEER 1/5/2011 12:03:56 EST	
<small>Developed by</small> 	

# SHEAR POINT DIAGRAM RPB /RPC

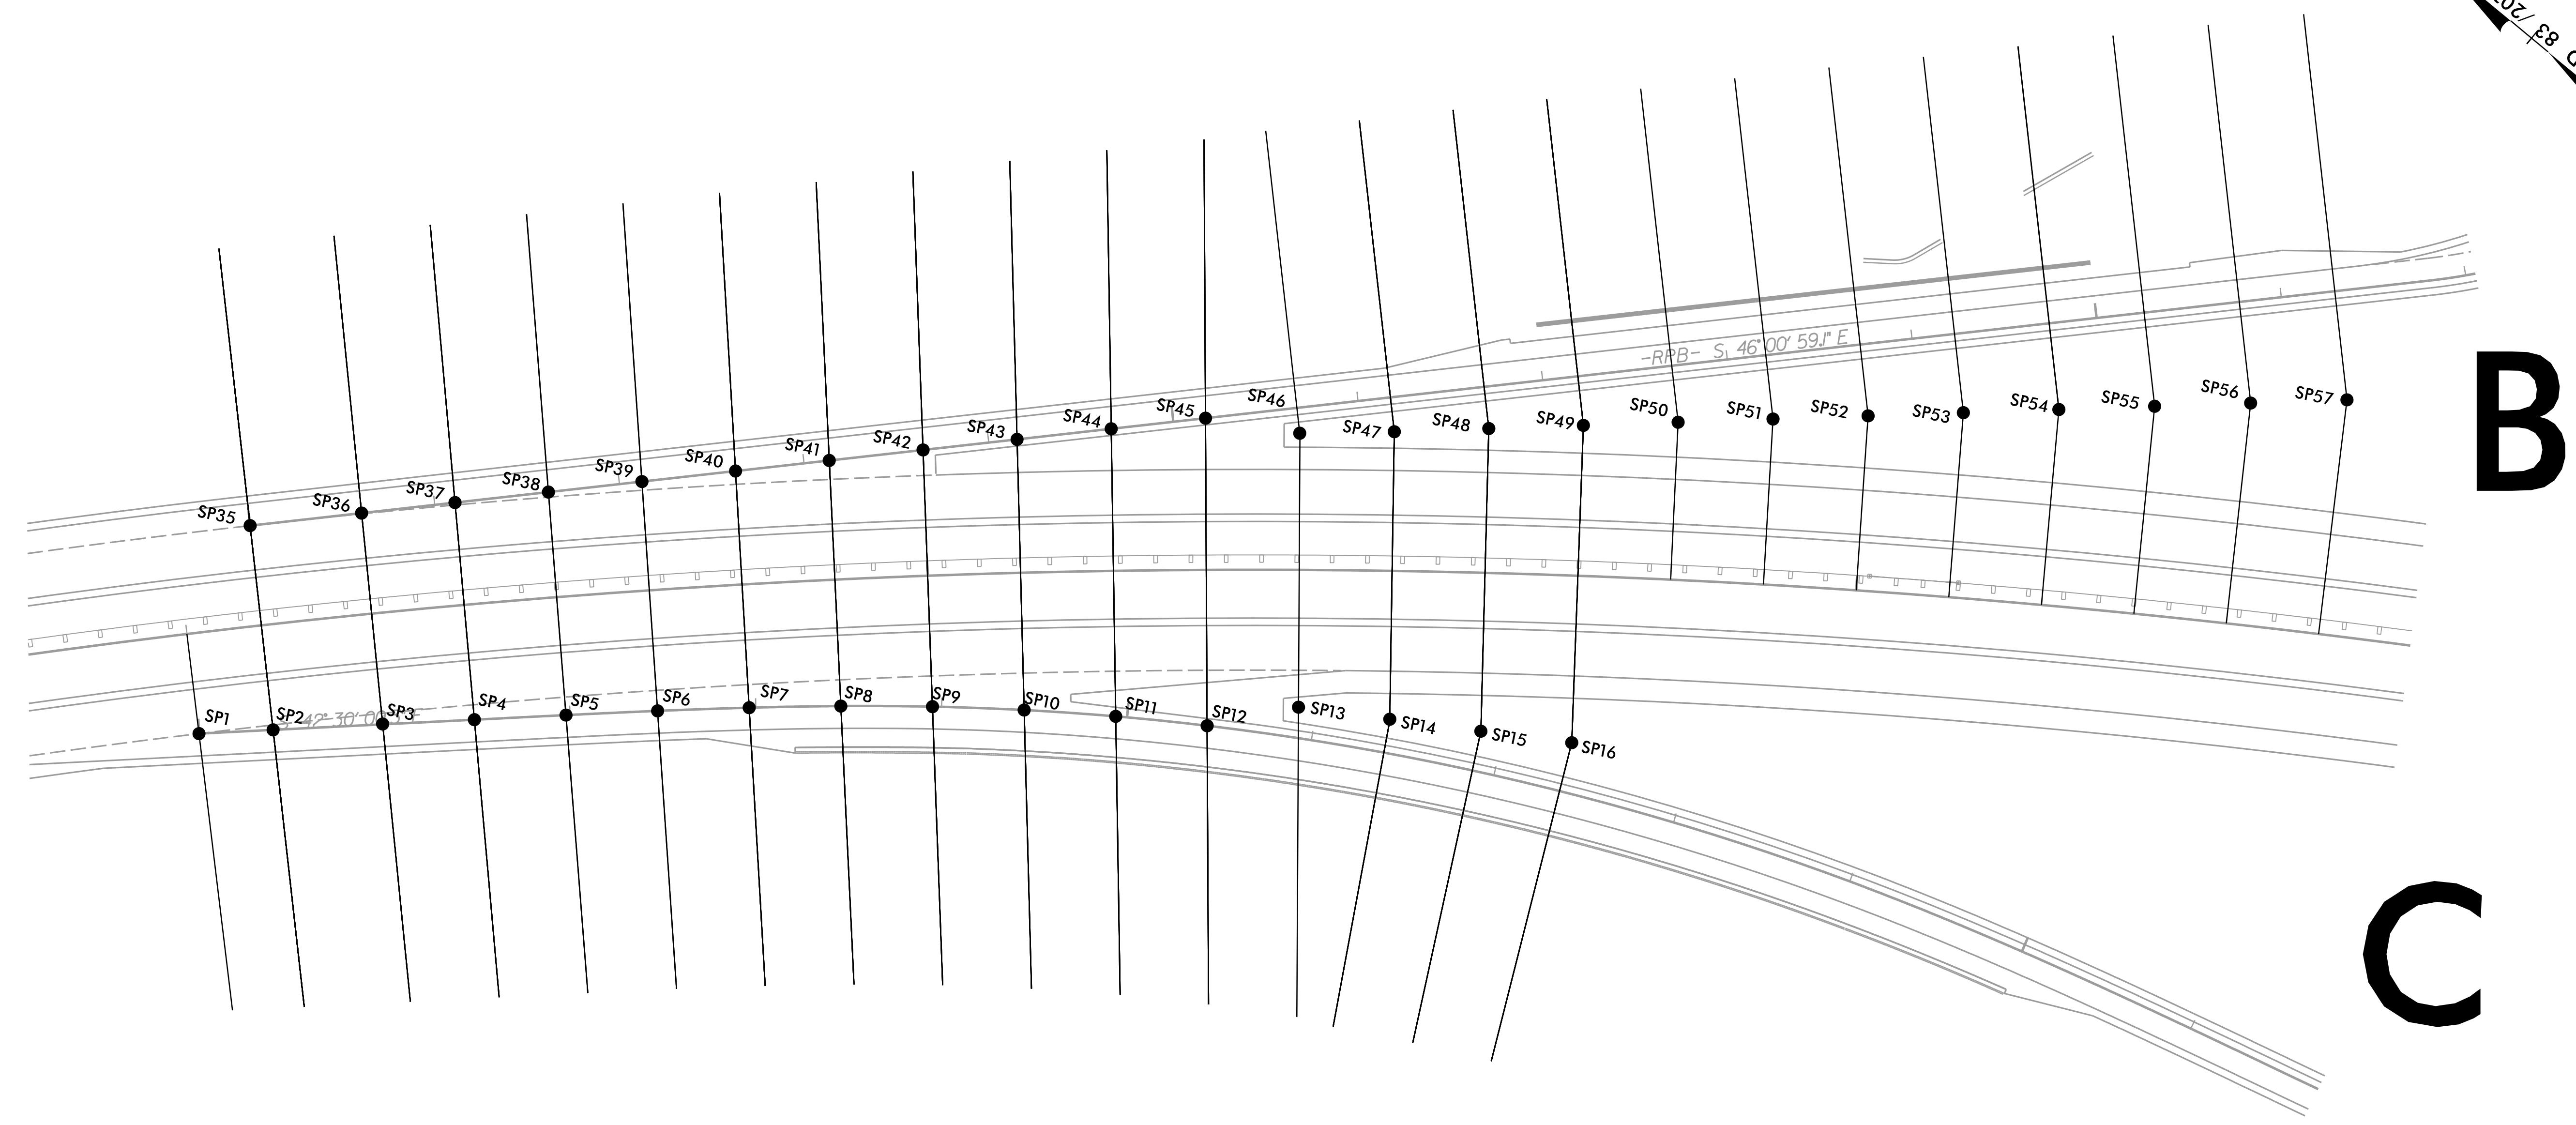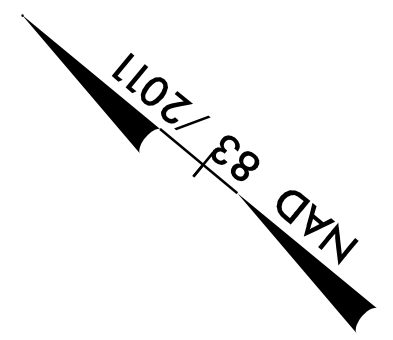

# B

# C

REVISIONS

10/16/2009  
 R-5797-Relay\_PSH\_02B-5.dgn  
 GSP