

8/17/99



WETHERILL ENGINEERING
 1223 Jones Franklin Rd.
 Raleigh, N.C. 27606
 License No. F-0377
 Bus: 919 851 8077
 Fax: 919 851 8107

TRANSPORTATION PLANNING/DESIGN - BRIDGE/STRUCTURE DESIGN
 CIVIL/SITE DESIGN - GIS/GPS - CONSTRUCTION OBSERVATION

**DOCUMENT NOT CONSIDERED FINAL
 UNLESS ALL SIGNATURES COMPLETED**

PROJECT REFERENCE NO. R-5797	SHEET NO. 2B-6
ROADWAY DESIGN ENGINEER 1/5/2023 13:03:56 EST	
<small>Designed by Greg S. Purvis</small>	

SHEAR POINT DIAGRAM RPA /RPD

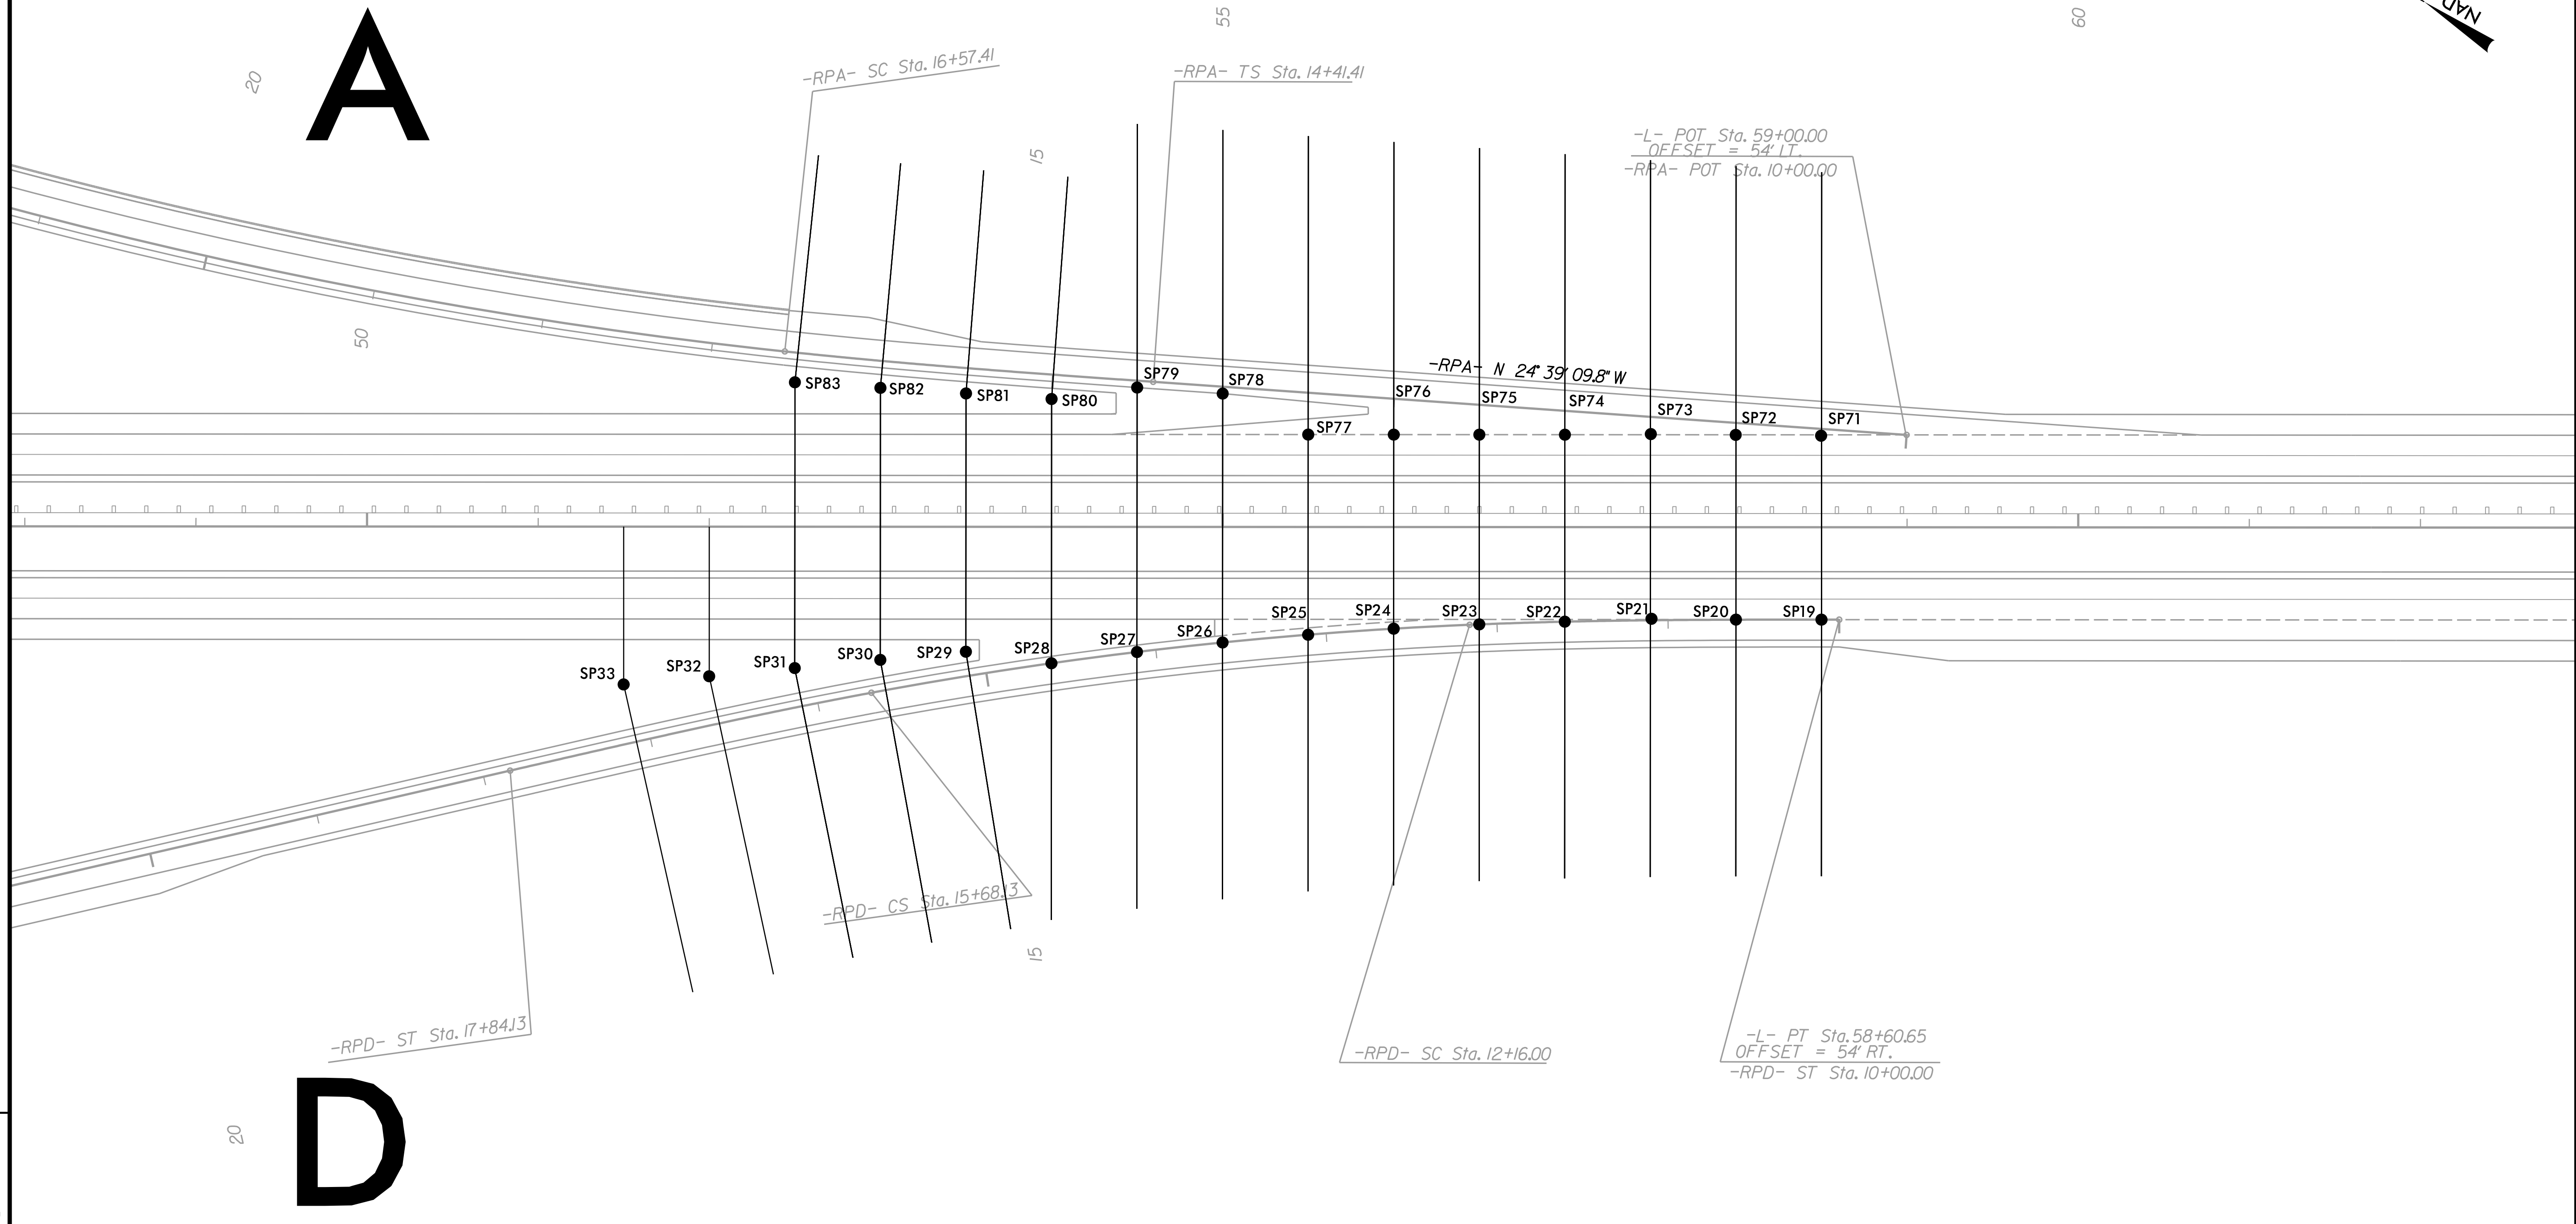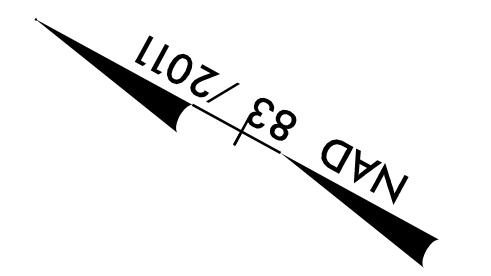

A

D

REVISIONS

10/16/2020
 11:58:10 AM
 R-5797-Relay_PSH_02B-6.dgn